


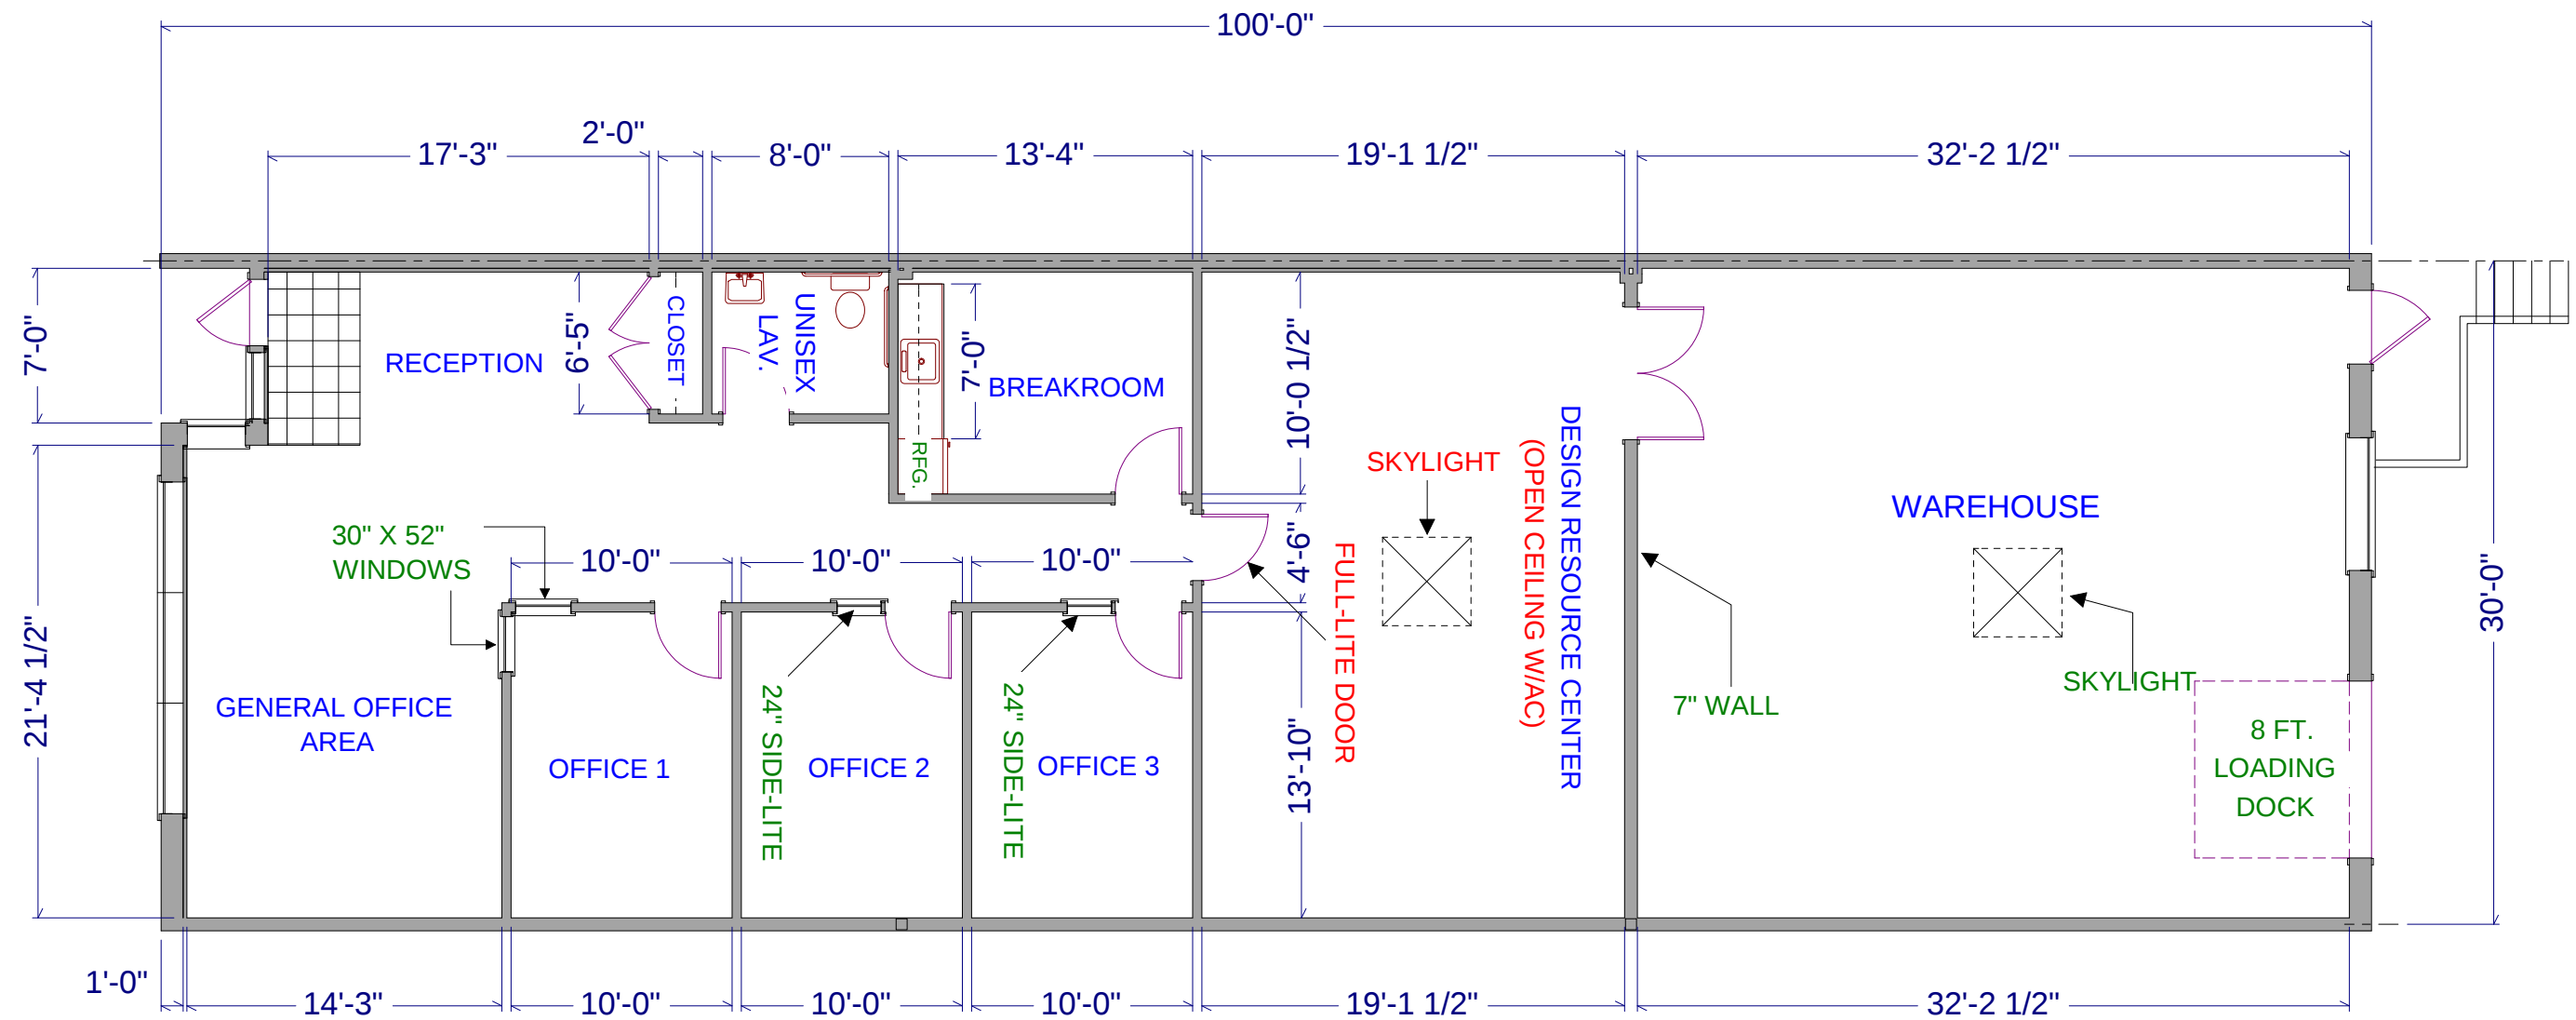

Total: 3,000 SF
Office: 2,025 SF
Warehouse: 975 SF



NO.	DESCRIPTION	BY	DATE
SHEET TITLE: Floor Plan			
PROJECT DESCRIPTION: 204 Moravian Valley Rd. Suite F Waukegan, WI			
DRAWINGS PROVIDED BY:			
DATE: 8/18/2017			
SCALE:			
SHEET: A-1			