

CORNERSTONE 19 95

SITE INFORMATION

LOT:

LOTS 136 & 137 TENTH ADDITION TO PARK TOWNE
NORMANDY LANE MADISON WISCONSIN

LOT AREA:

68361 SF
BUILDING FOOTPRINT: ... 13550 SF
IMPERVIOUS PAVING: ... 37700 SF

PARKING REQUIREMENTS:

30547 GROSS USEABLE SF + 300 SF = 102 STALLS REQUIRED

PARKING PROVIDED

SURFACE PARKING 88 STALLS
UNDERGROUND 26 STALLS = 114 STALLS PROVIDED
MOTOR CYCLES 4 STALLS
BICYCLES 7 STALLS


BUILDING DATA

BUILDING AREA:



GROUND FLOOR: INCLUDING UNDERGROUND	13550	GROSS SF
FIRST FLOOR: PARKING GARAGE	14625	GROSS SF
SECOND FLOOR:	13600	GROSS SF
TOTAL		41775 GROSS SF

SHEET INDEX


- SHEET 1 SITE PLAN • SITE DETAILS • SHEET INDEX
- 2 FOUNDATION PLAN • PRECAST • DECK LAYOUT • DETAILS
- 3 GROUND FLOOR AND FIRST FLOOR PLAN
- 4 SECOND FLOOR AND ROOF PLAN
- 5 ELEVATIONS • DETAILS
- 6 WALL SECTIONS
- 7 WALL SECTIONS • STAIR SECTION
- 8 STAIR SECTIONS
- 9 ROOF PLAN REFLECTED CEILING PLAN
- SI FIRST FLOOR & ROOF FRAMING PLAN

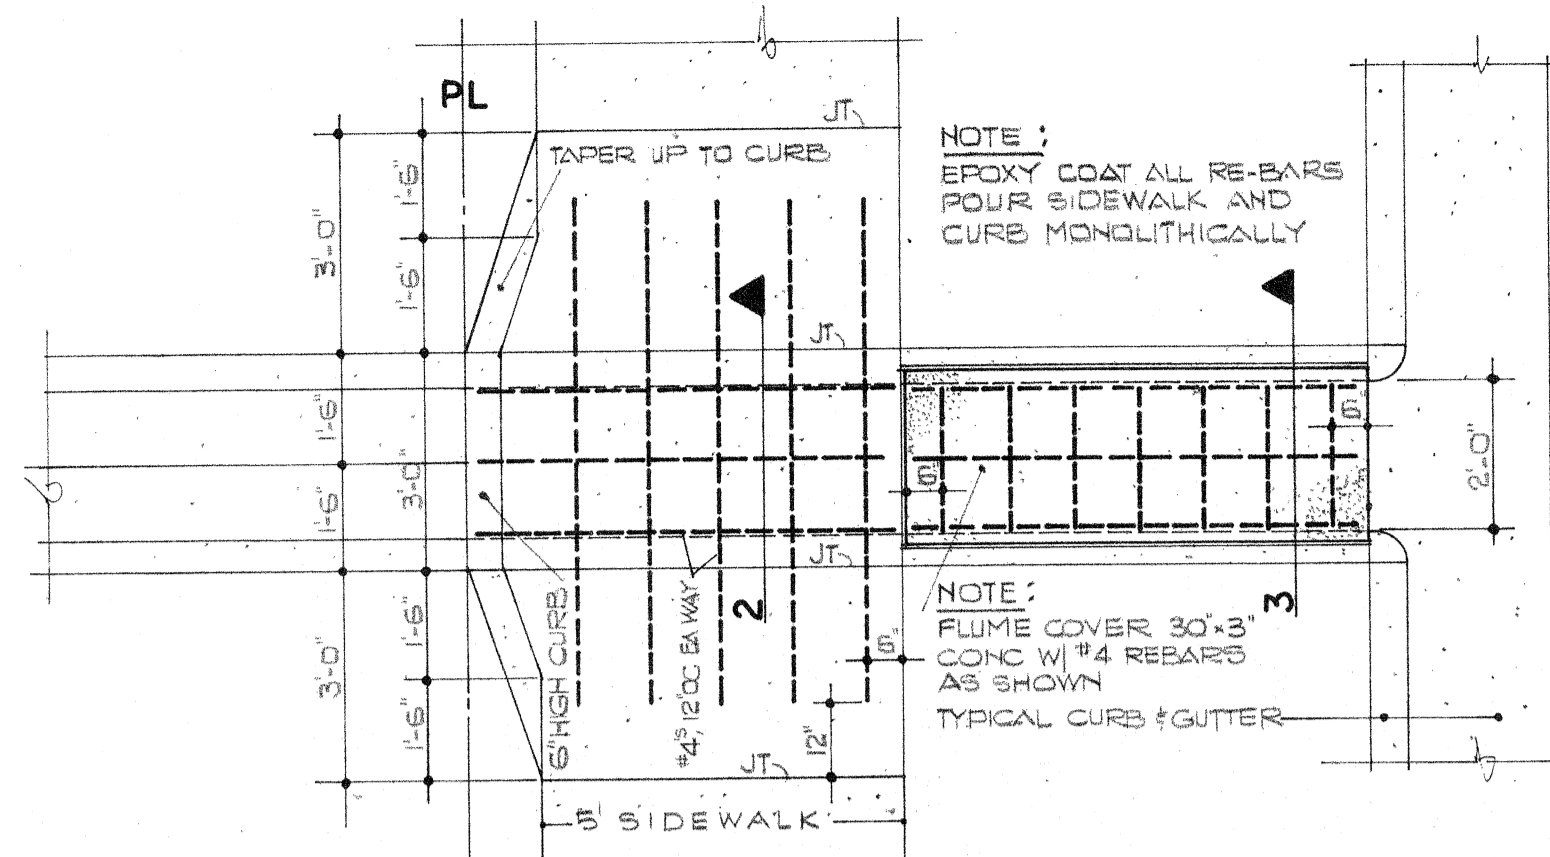

I PLAN OF DRAINAGE FLUME

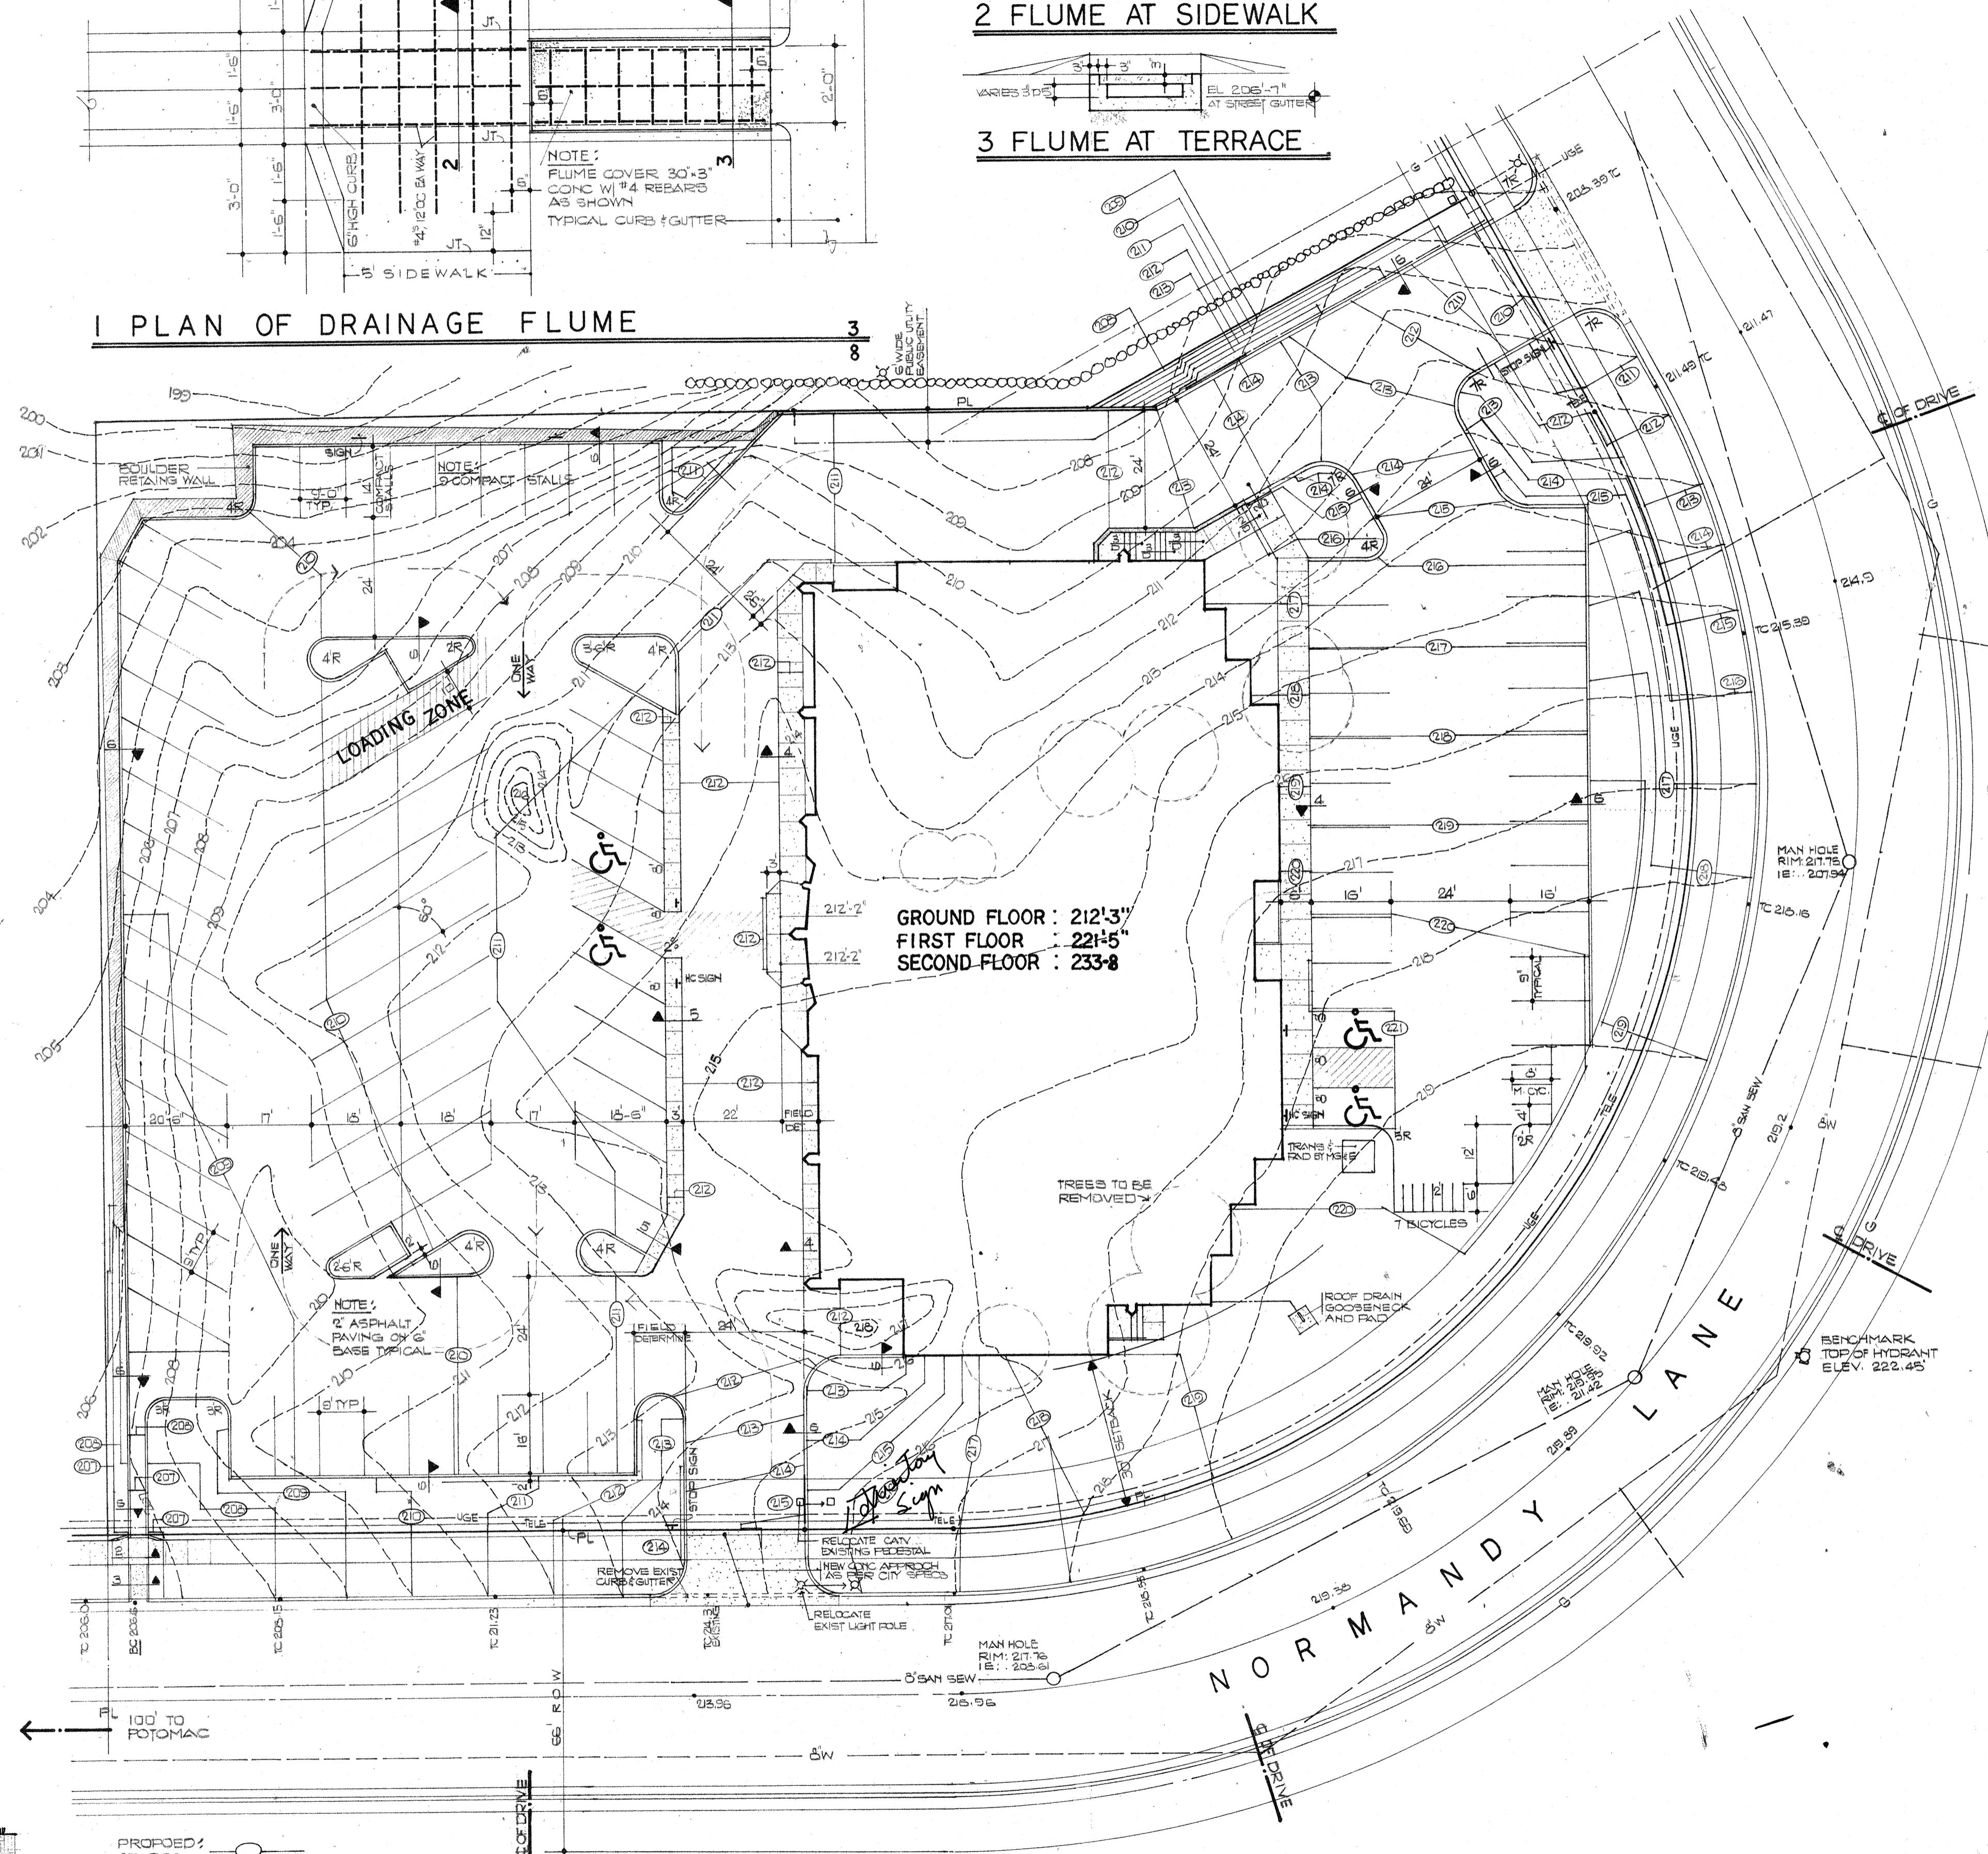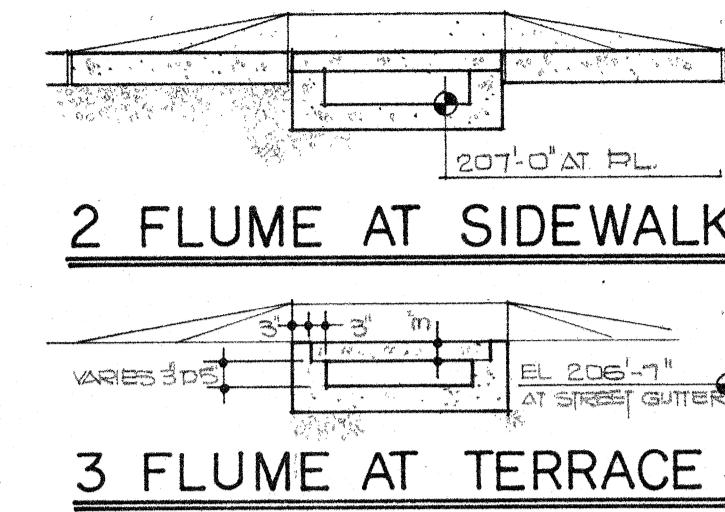

SITE PLAN 1=20

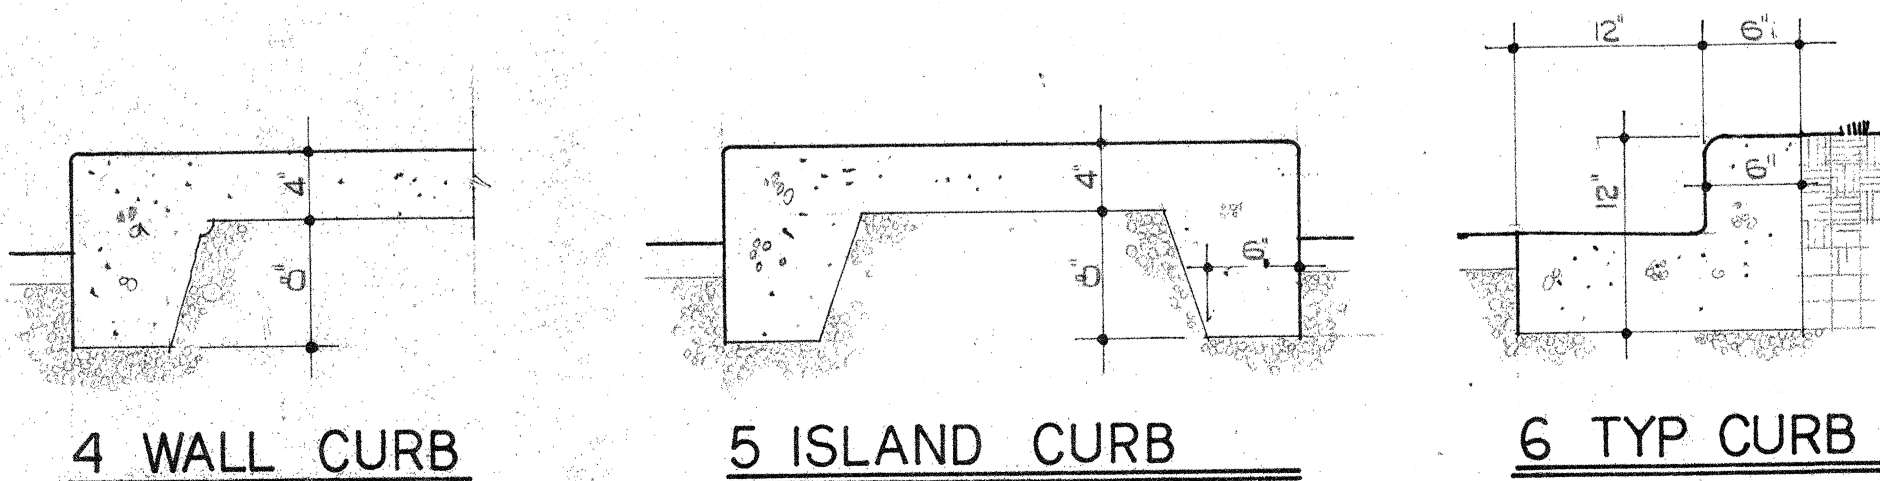

JD ASH
ARCHITECT
594 GRAND CANYON DR
MADISON WI 53719
PHONE 833-5613
FAX 833-4432

JOB NUMBER	296
REVISIONS	4 26 95
DATE	FEB 2, 1995
SHEET NO	1 OF 10

