



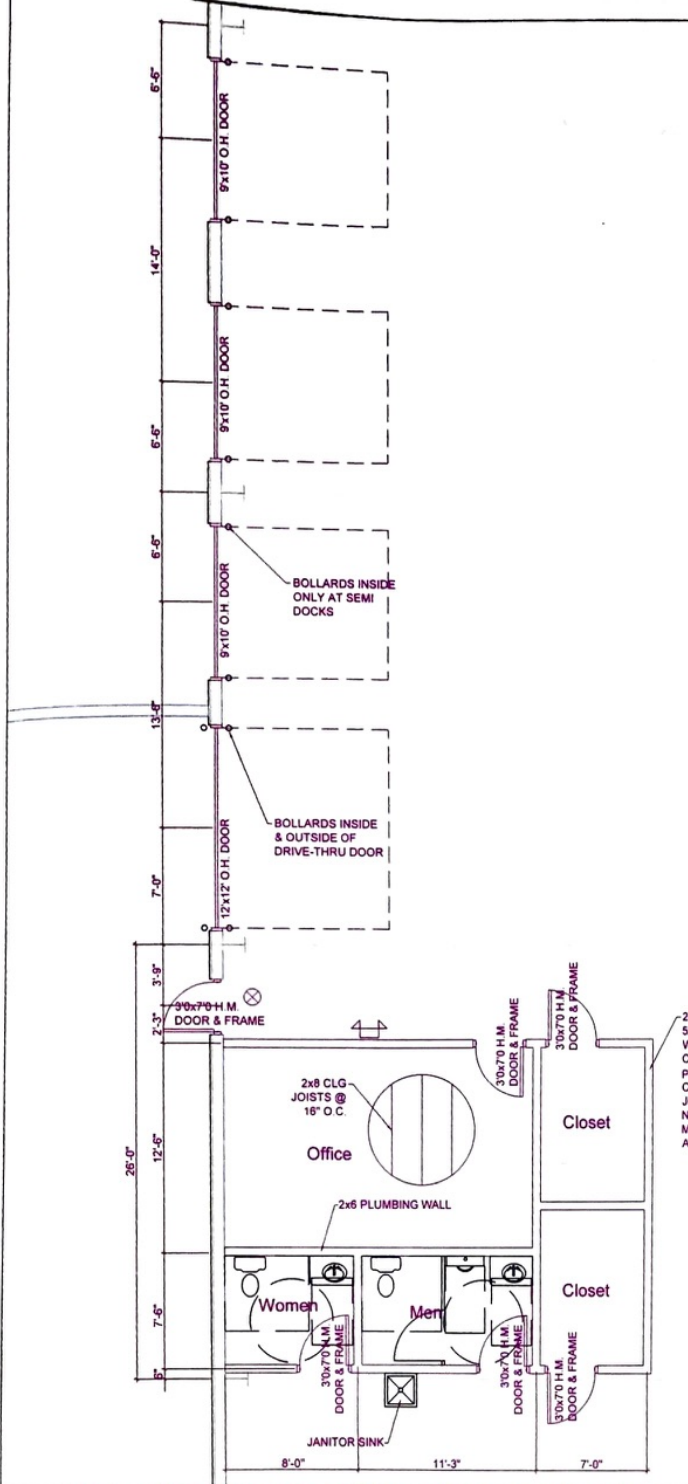

Dock & Office Area Detail Plan - 1/4"=1'-0"

2x4 STUDS SPACED 16" O.C. W/
5/8" GYP BD EACH SIDE - RUN
WALLS UP 9' A.F.F.
CEILING TO BE 5/8" GYP BD
PROVIDE 1/2" NOM PLYWOOD DUST
COVER OVER 2 X 8 CEILING
JOISTS SPACED 16" O.C.
NOTE THIS IS NOT A STORAGE
MEZZANINE. NO LOADING IS
ALLOWED

NOTE: 8' HIGH LINER PANEL
AROUND ENTIRE INSIDE
PERIMETER OF BUILDING

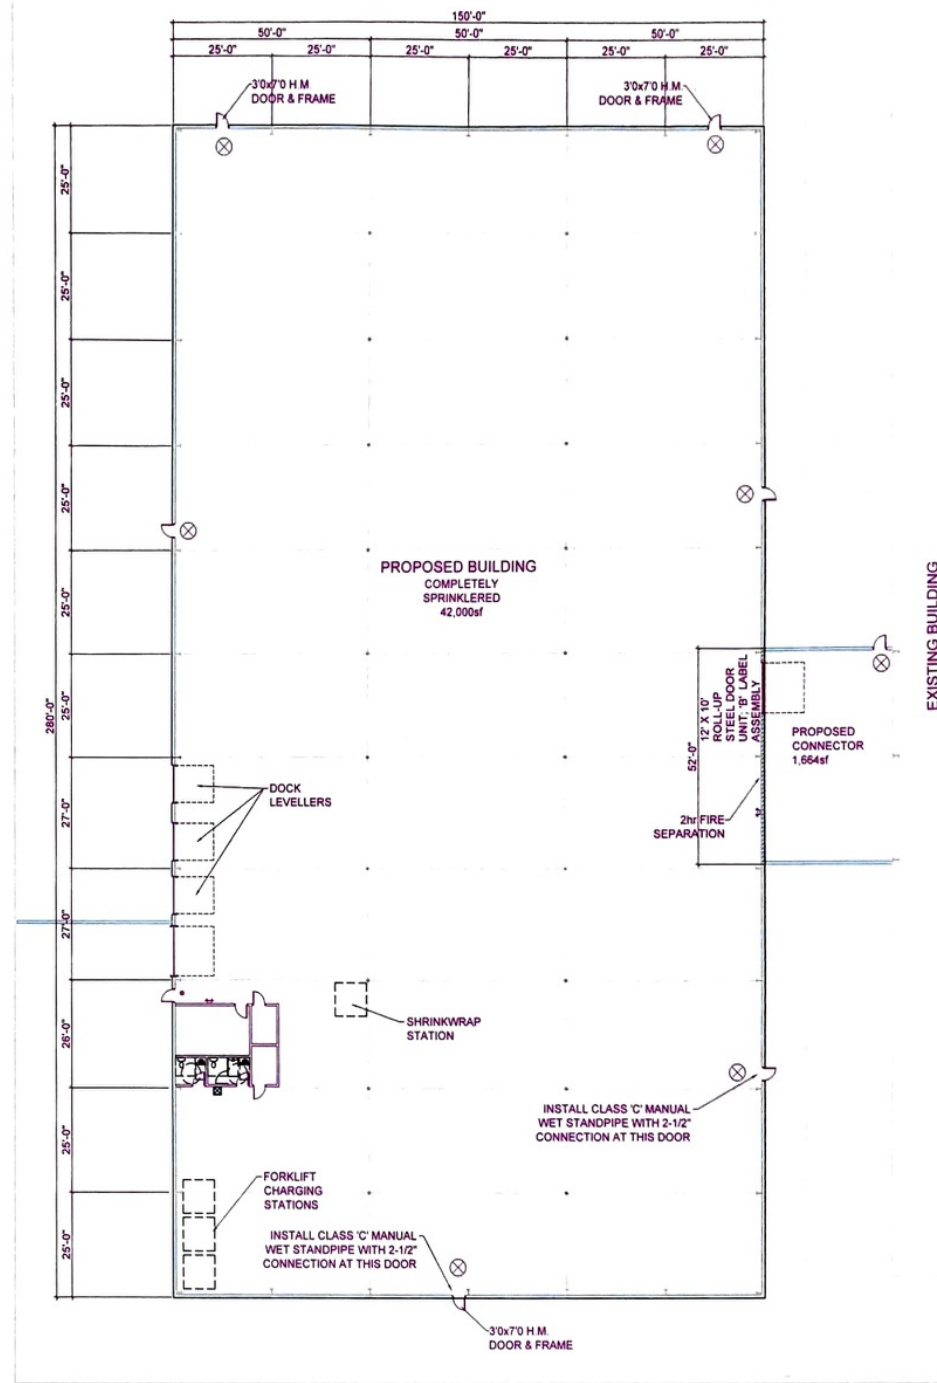

Floor Plan - 1/16"=1'-0"

APPROVED EMERGENCY LIGHT

APPROVED EXIT PATH LIGHT

Facility Design for Bell Labs

American Structures General Inc.
Madison, WI 53704
608-249-9181

Transcend Architects & Engineers
395 East Main Street
Sun Prairie, WI 53590
(608) 825-2222 ext 100
(608) 825-2220 fax
www.transcend-arch.com



FLOOR PLAN

1/16" = 1'-0"

REVISIONS:

2004-41 14Mar05

6.1