

NOTE

1. ALL RESEBOARD DISPENSERS SHALL BE NIMA SERIES 72 W/DAMPERS.
2. ALL PA GILTS TO BE CALVES 68130AH.

1ST LEVEL } 1/4" = 1'

CREEK

EDGE OF CREEK

SOUND 2" COIX

PLOT PLAN

1" = 10'

RELOCATE UNDERGROUND
ELECTRIC SERVICE AS REQUIRED


EXISTING
21.30

DENTAL CLINIC

EL. 1ST. FL. = 19.75' (19.8')

EL. LOWER LEVEL = 10.37' (10.4 1/2')

ENT. 10.48

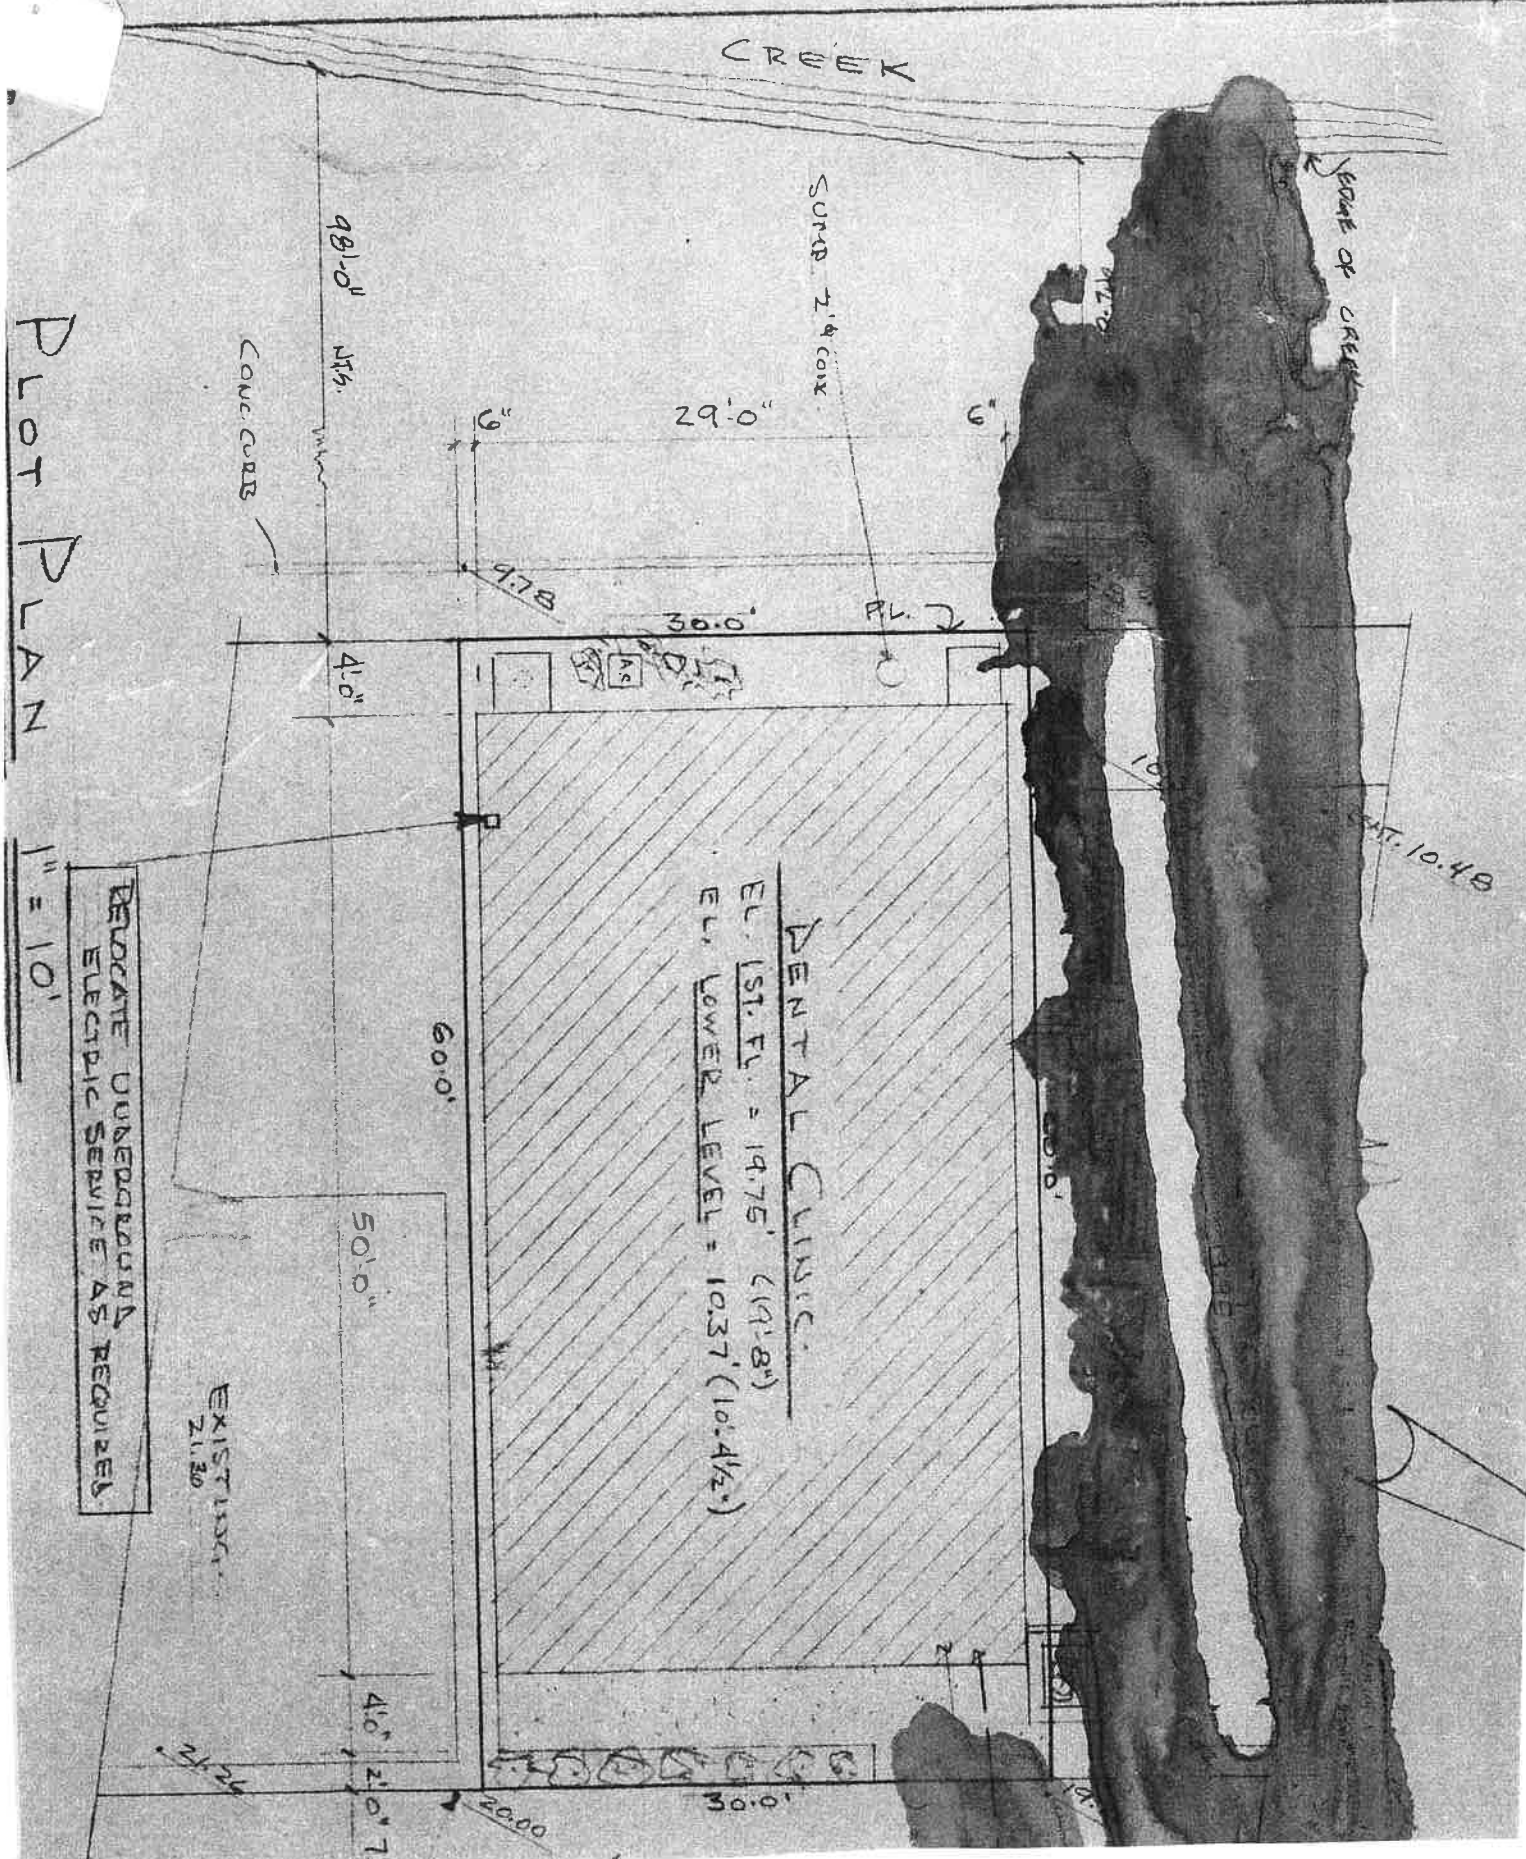

98.0"

CONCRETE

29.0"

9"

9.78

30.0'

PL. 2

4.0"

60.0'

50.0"

4.0"

21.0"

7.1"

20.00

30.0'

50.0'

14.0'