


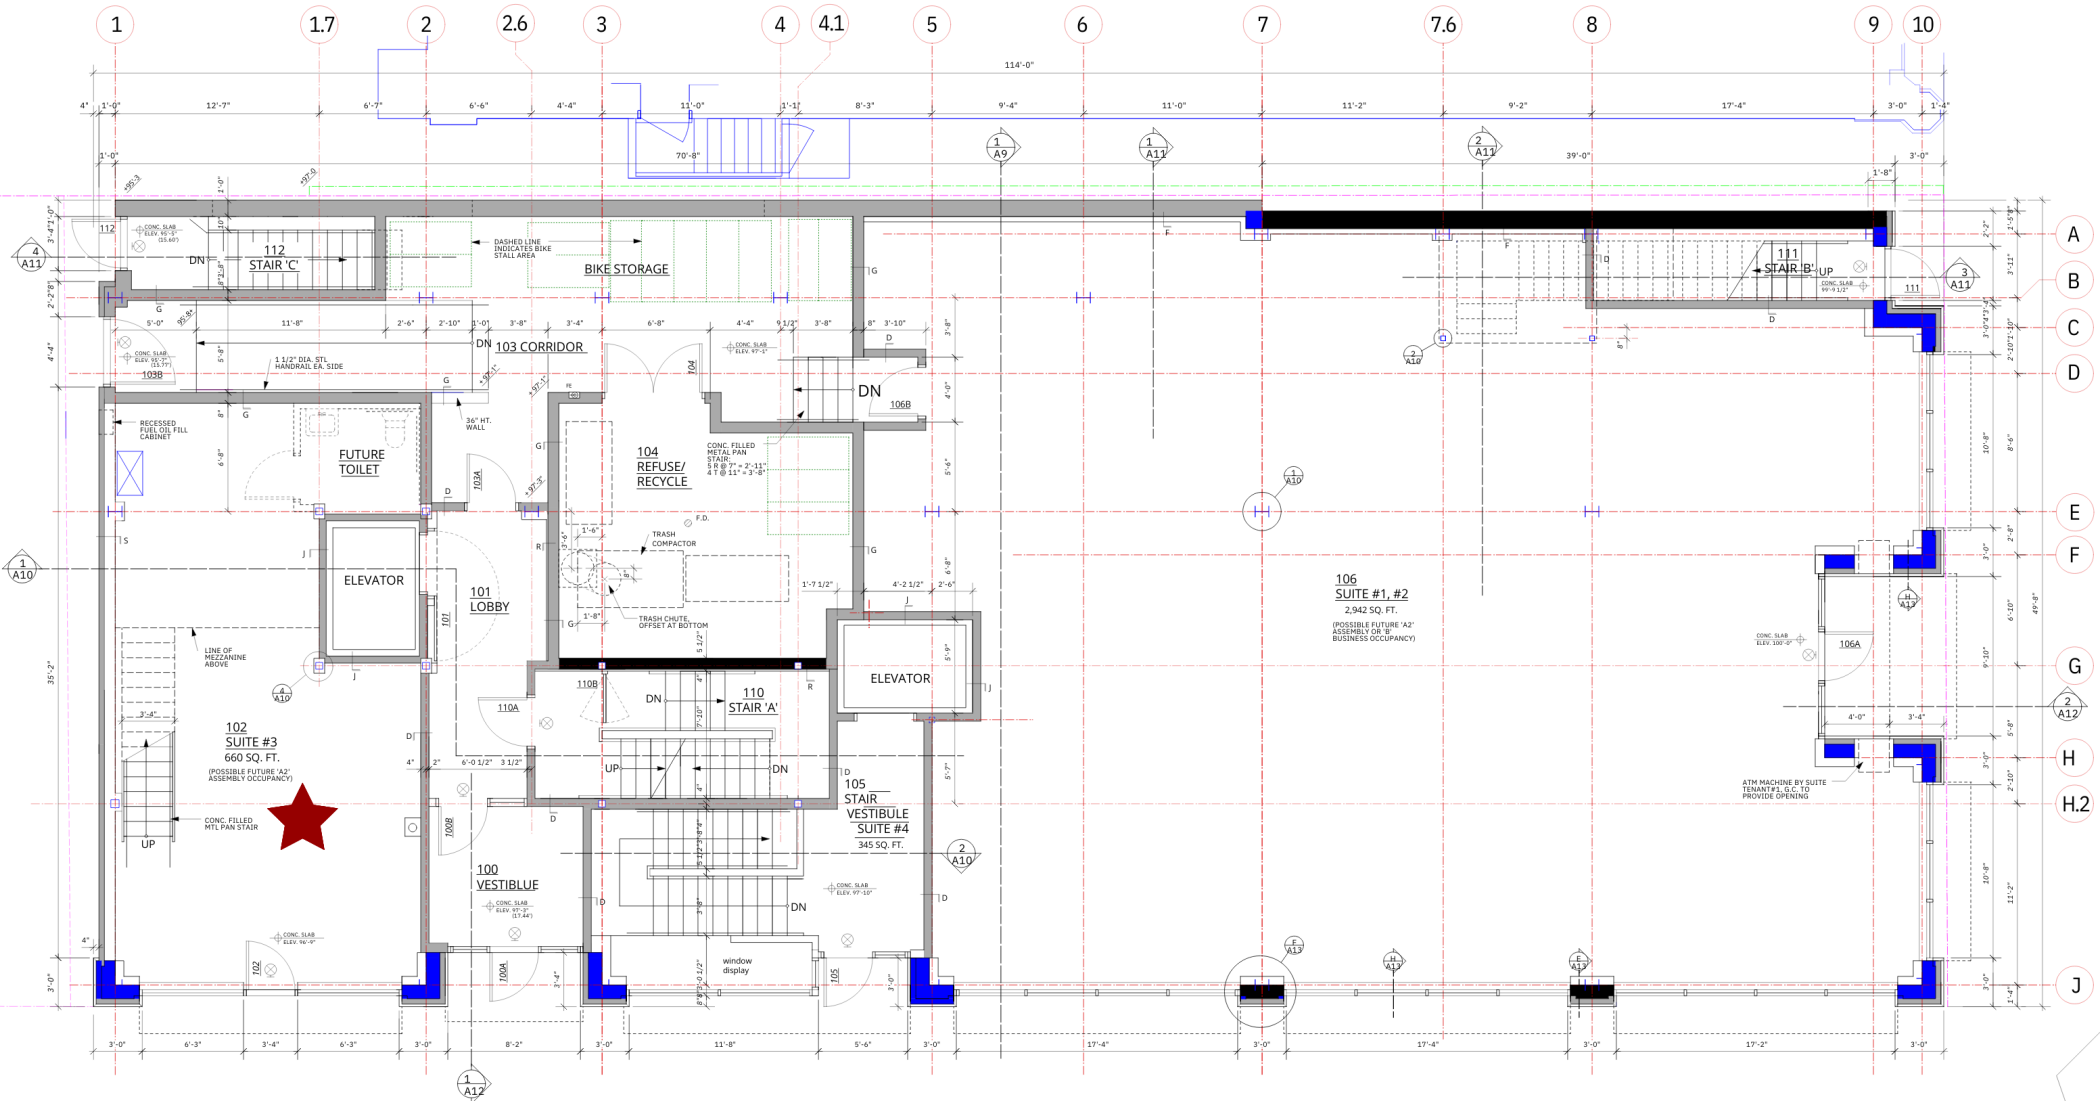

GENERAL NOTES:
ALL DIMENSIONS ARE FROM FACE OF FINISH UNLESS OTHERWISE INDICATED.
D INDICATES WALL TYPES, SEE SHEET A10 INDICATES RECESSED FIRE EXTINGUISHER
INDICATES 2 HOUR WALL S INDICATES SMOKE DETECTOR
INDICATES EXIT LIGHT

1ST FLOOR PLAN
0 2' 4' 8' 12'

Varsity 632 University Avenue, A2
DATE: 10/19/04
PROJECT NO: 00228
ARCHITECT: DAVID FERCH
OWNER: VARSITY 632 UNIVERSITY AVENUE, A2
MADISON, WI 53711
TEL: 608.233.0000 FAX: 608.233.0010