


7/6/2018 10:43:35 AM E:\Revit\Local Files\17163 - Keenan Court Commercial\Unlabeled\Dimension\madsch@dimensionmadison.com.rvt

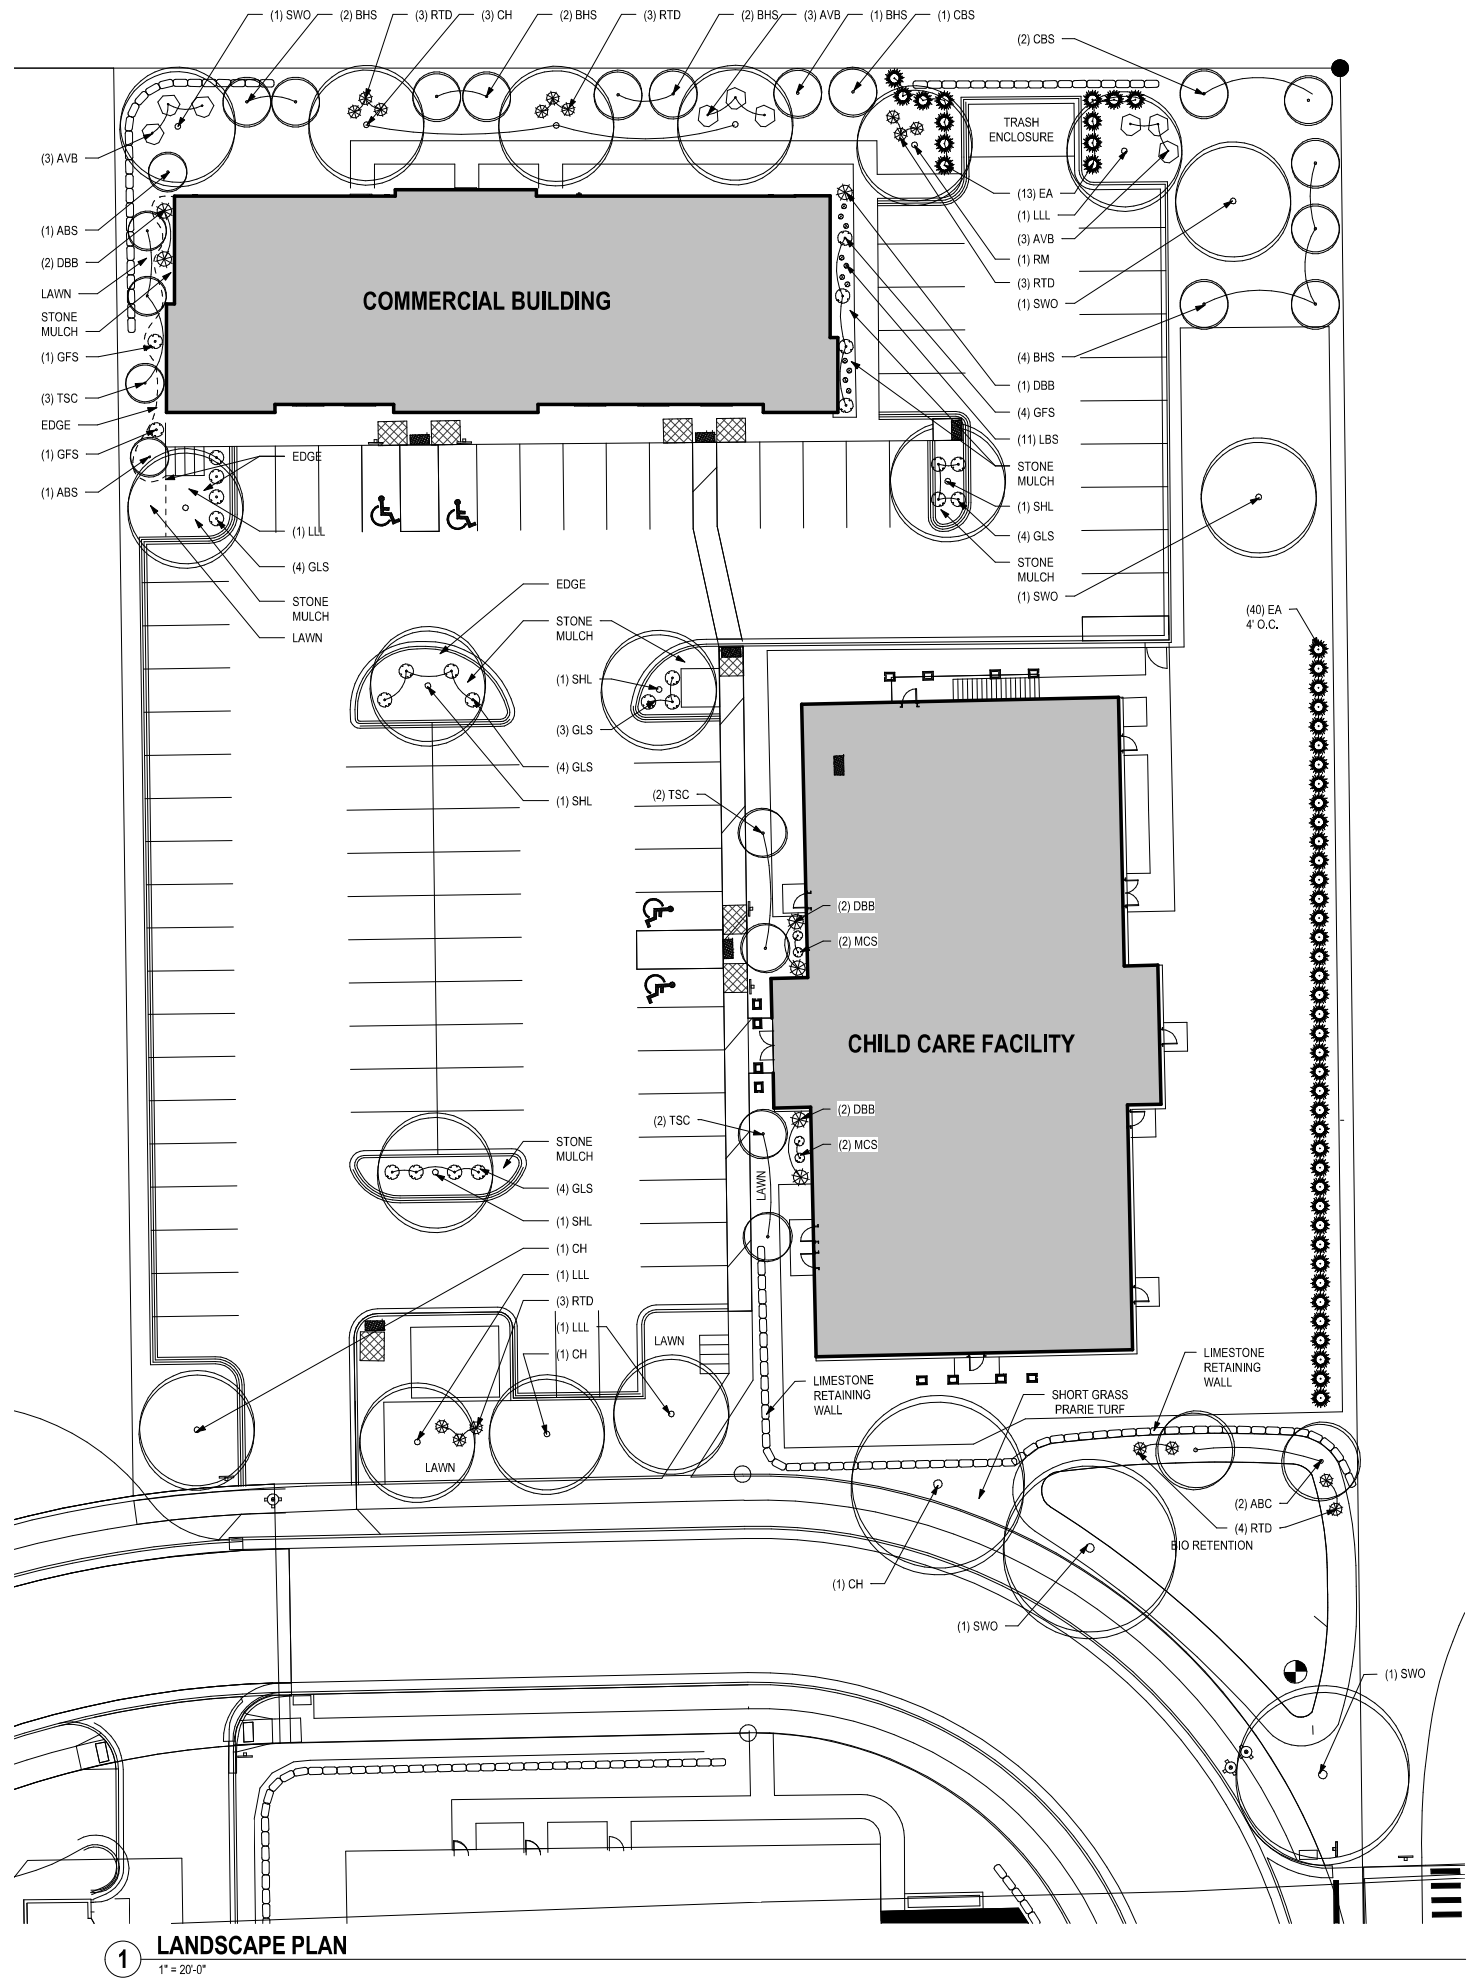

PLANT LIST				
KEY	QUAN	SIZE	COMMON NAME	ROOT
Canopy Deciduous Trees				
CH	6	2"	Common Hackberry	BB
LLL	4	2"	Little Leaf Linden	BB
RM	1	2"	Northwoods Red Maple	BB
SHL	4	2"	Skyline Honeylocust	BB
SWO	5	2"	Swamp White Oak	BB
Low Deciduous Trees				
TSC	3	1 1/2"	Tina Sergeant Crab	BB
RBC	2	10"	River Birch Clump	BB
Evergreen Trees				
BHS	11	5'	Black Hills Spruce	BB
CBS	3	5'	Colorado Blue Spruce	BB
Tall Evergreen Shrubs				
EA	53	4'	Emerald Arborvitae	BB
Medium Deciduous Shrubs				
ABS	2	4'	Autumn Brilliance Serviceberry	BB
AVB	9	24"	Arrowwood Viburnum	Pot
DBB	7	24"	Dwarf Burning Bush	Pot
GFS	6	18"	Gold Flame Spirea	Pot
GLS	21	15"	Gro Low Sumac	Pot
RTB	16	24"	Bailey's Red Twig Dogwood	Pot
MCS	4	18"	Magic Carpet Spirea	Pot
Perennials				
LBS	11	1G	Little Bluestem Grass	Con

- NOTES:**
- 1) Lawn areas around building and parking lot to be fine graded, seeded (Madison Park's seed mix), fertilized and mulched with straw or straw mat.
 - 2) Foundation planting beds to be mulched with #1 washed stone to a depth of 3" over weed barrier fabric.
 - 3) Individual trees and shrub groupings in lawn areas to receive shredded hardwood bark mulch plat rings (4' diameter) spread to a depth of 3".
 - 4) Designated planting beds to be separated from lawn areas with 5" black vinyl edge.



architecture • interior design • planning

6515 Grand Teton Plaza, Suite 120
Madison, Wisconsin 53719
p608.829.4444 f608.829.4445 dimension@madison.com

KEENAN COURT COMMERCIAL

200 Keenan Court
Verona, WI 53593

DATE OF ISSUE: 07/03/2018

PRELIMINARY
NOT FOR
CONSTRUCTION

PROJECT # 17163

LANDSCAPE PLAN

L1.0