




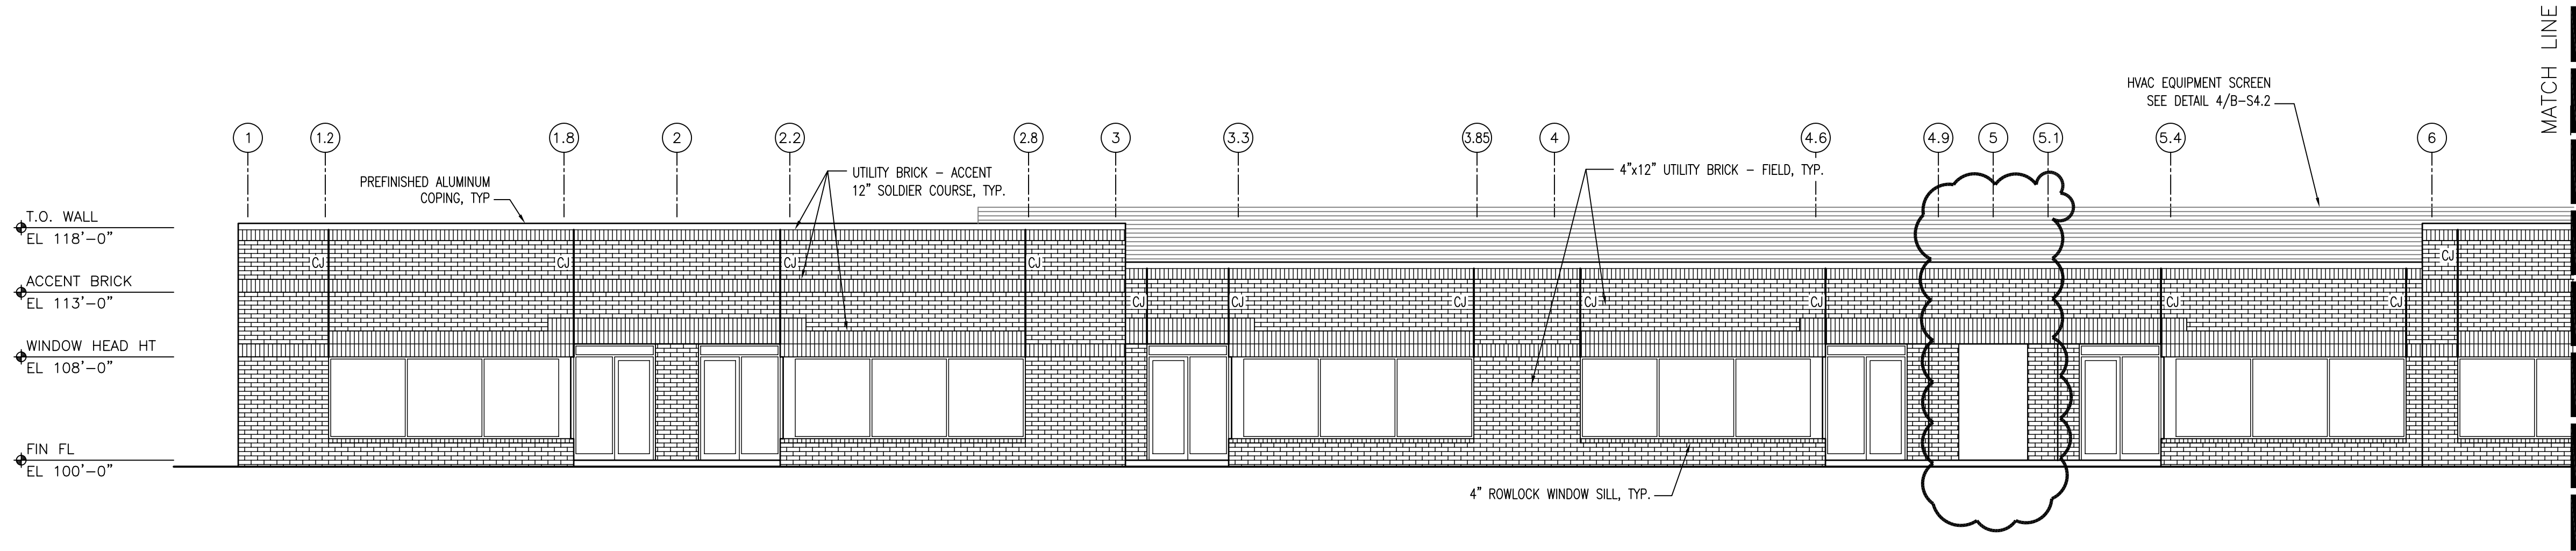


1 SOUTH ELEVATION - LEFT
1/8" = 1'-0"

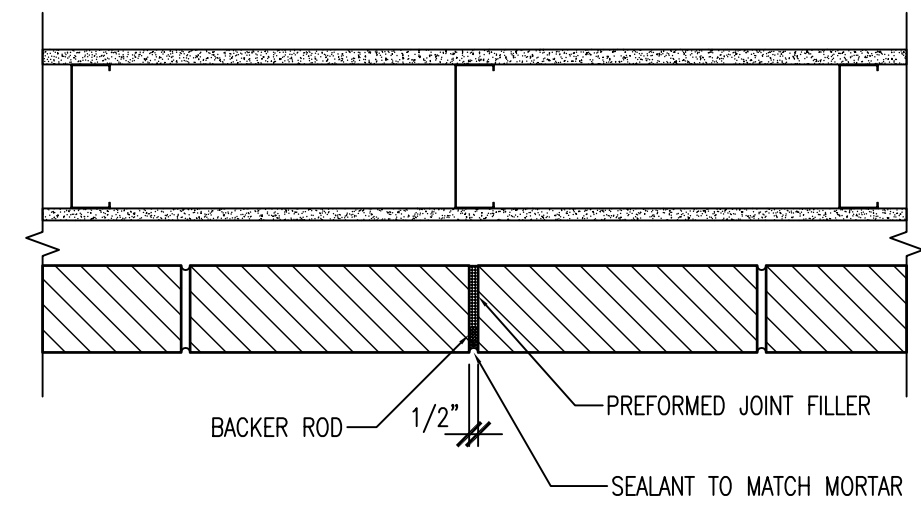

CONTROL JOINT DETAIL
1 1/2" = 1'-0"

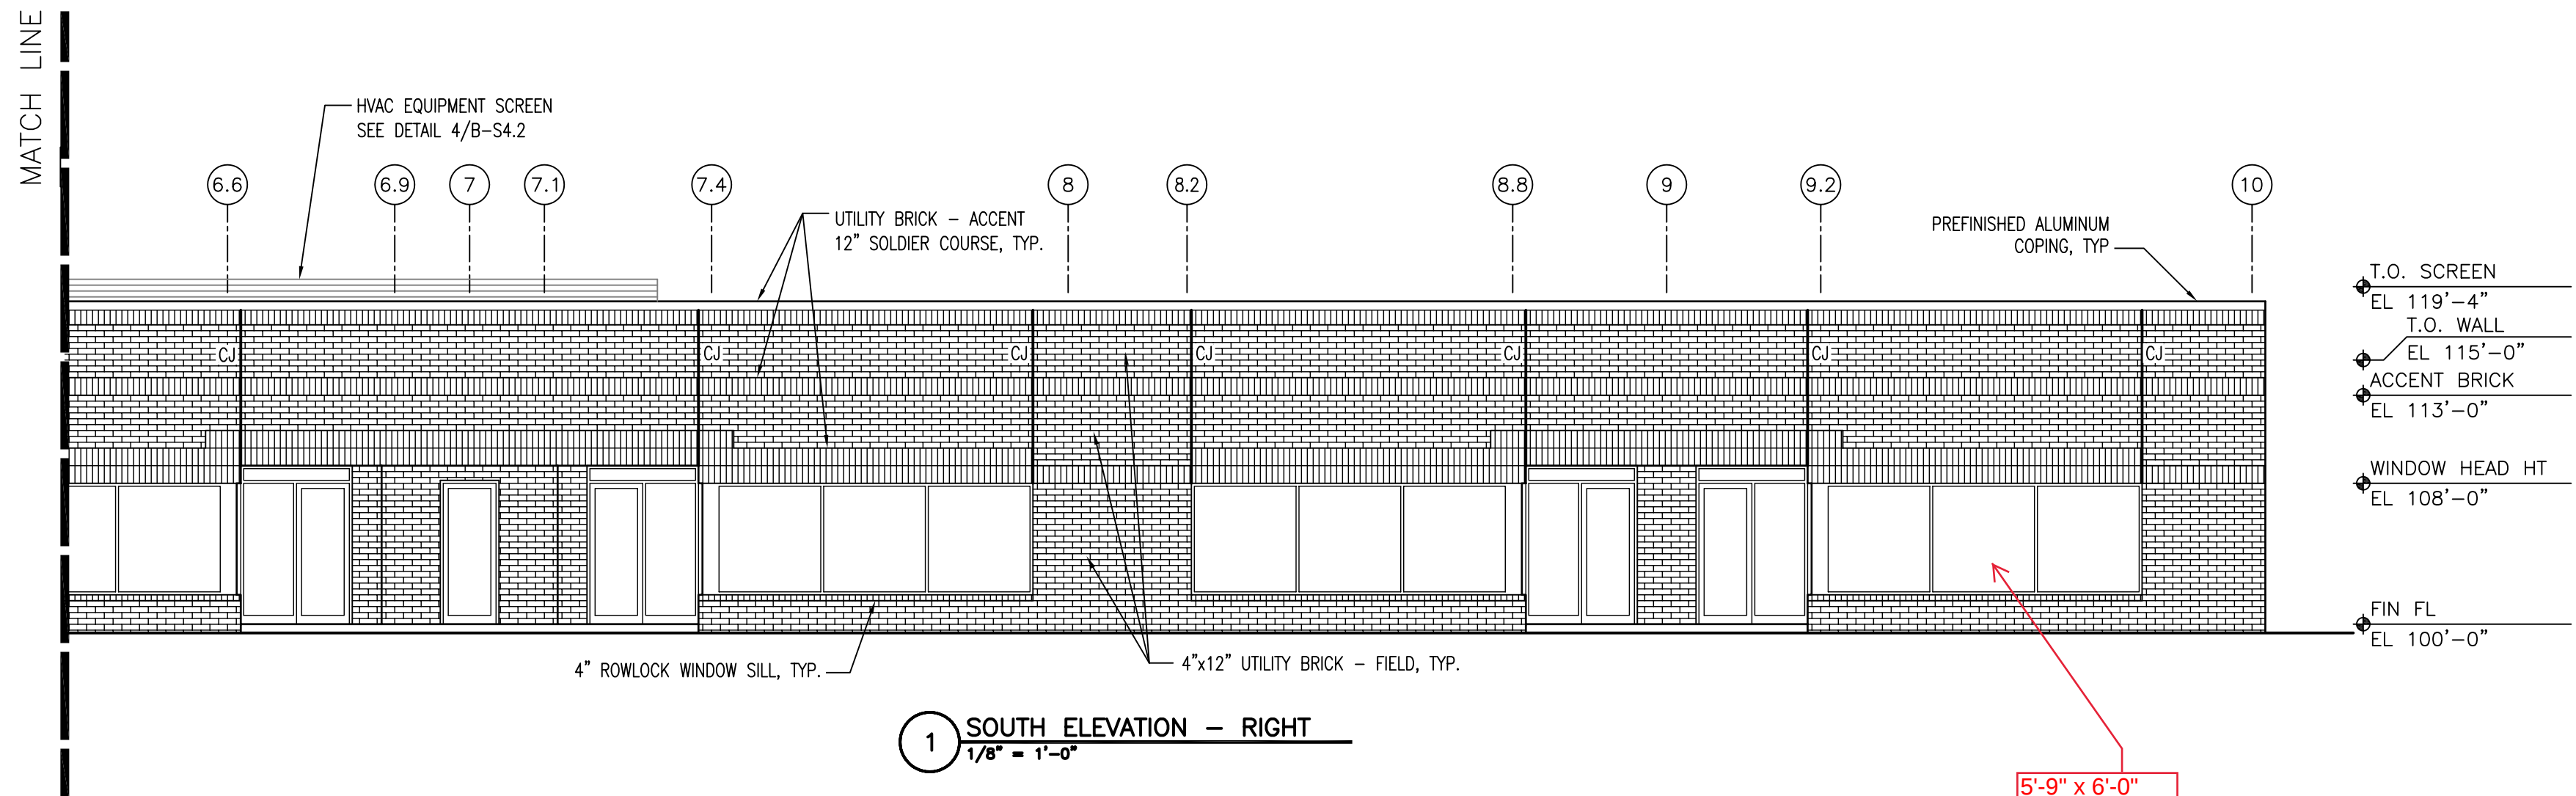

1 SOUTH ELEVATION - RIGHT
1/8" = 1'-0"

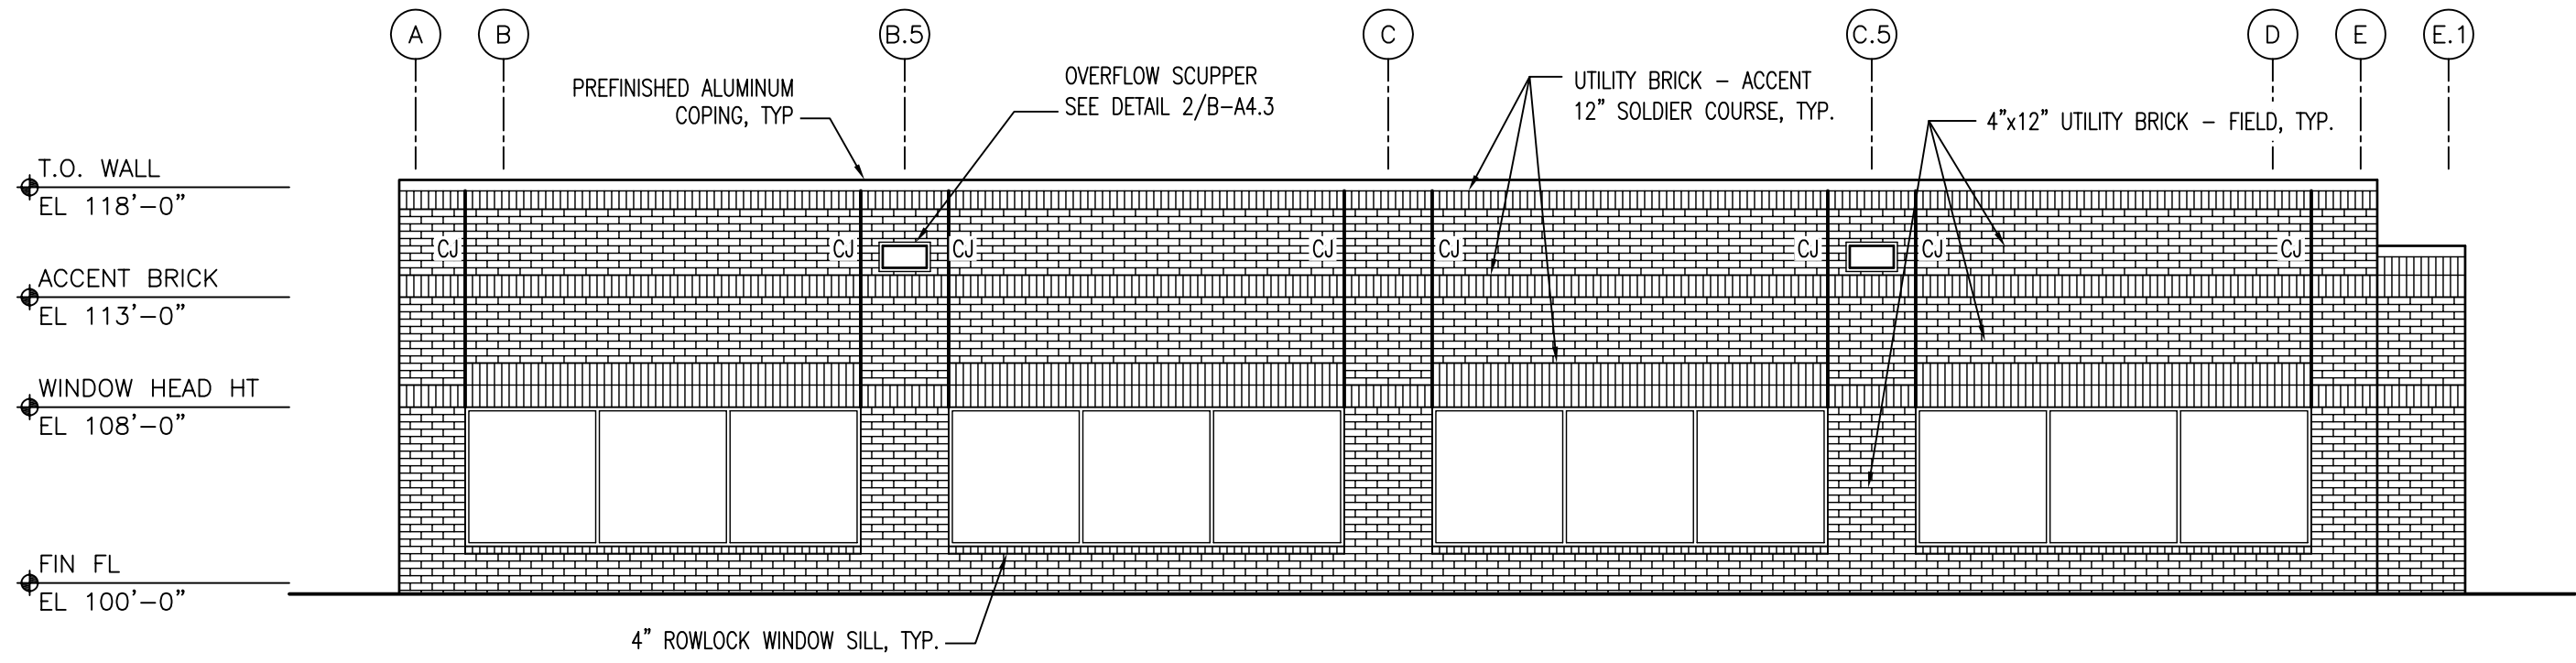

2 EAST ELEVATION
1/8" = 1'-0"

EXTERIOR FINISH SCHEDULE

BUILDING ELEMENT	FINISH
UTILITY BRICK - FIELD	"ROSEDALE" CITY LIGHTS SERIES AS MANUFACTURED BY GLENGERY
UTILITY BRICK - ACCENT	"GOLDEN DAWN" TUSCUM SERIES AS MANUFACTURED BY GLENGERY
GROUT	COLOR BY OWNER
SOFFIT	WHITE
ALUMINUM STOREFRONT	DARK BRONZE
COPING AND SCUPPER	DARK BRONZE
EXPOSED STEEL	MATCH ACCENT BRICK
EQUIPMENT SCREEN	MATCH UTILITY BRICK - FIELD