


Madison East Business Center
4634 S. Biltmore Lane | Madison, WI 53718




Total SF Available:
2,126 SF

TAKE A VIRTUAL TOUR

KEY PLAN
NOT TO SCALE

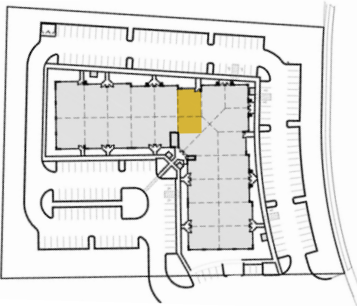

Note: This space plan is subject to existing field conditions. This drawing is proprietary and the exclusive property of St. John Properties, Inc. Any duplications, distribution, or other unauthorized use is strictly prohibited.

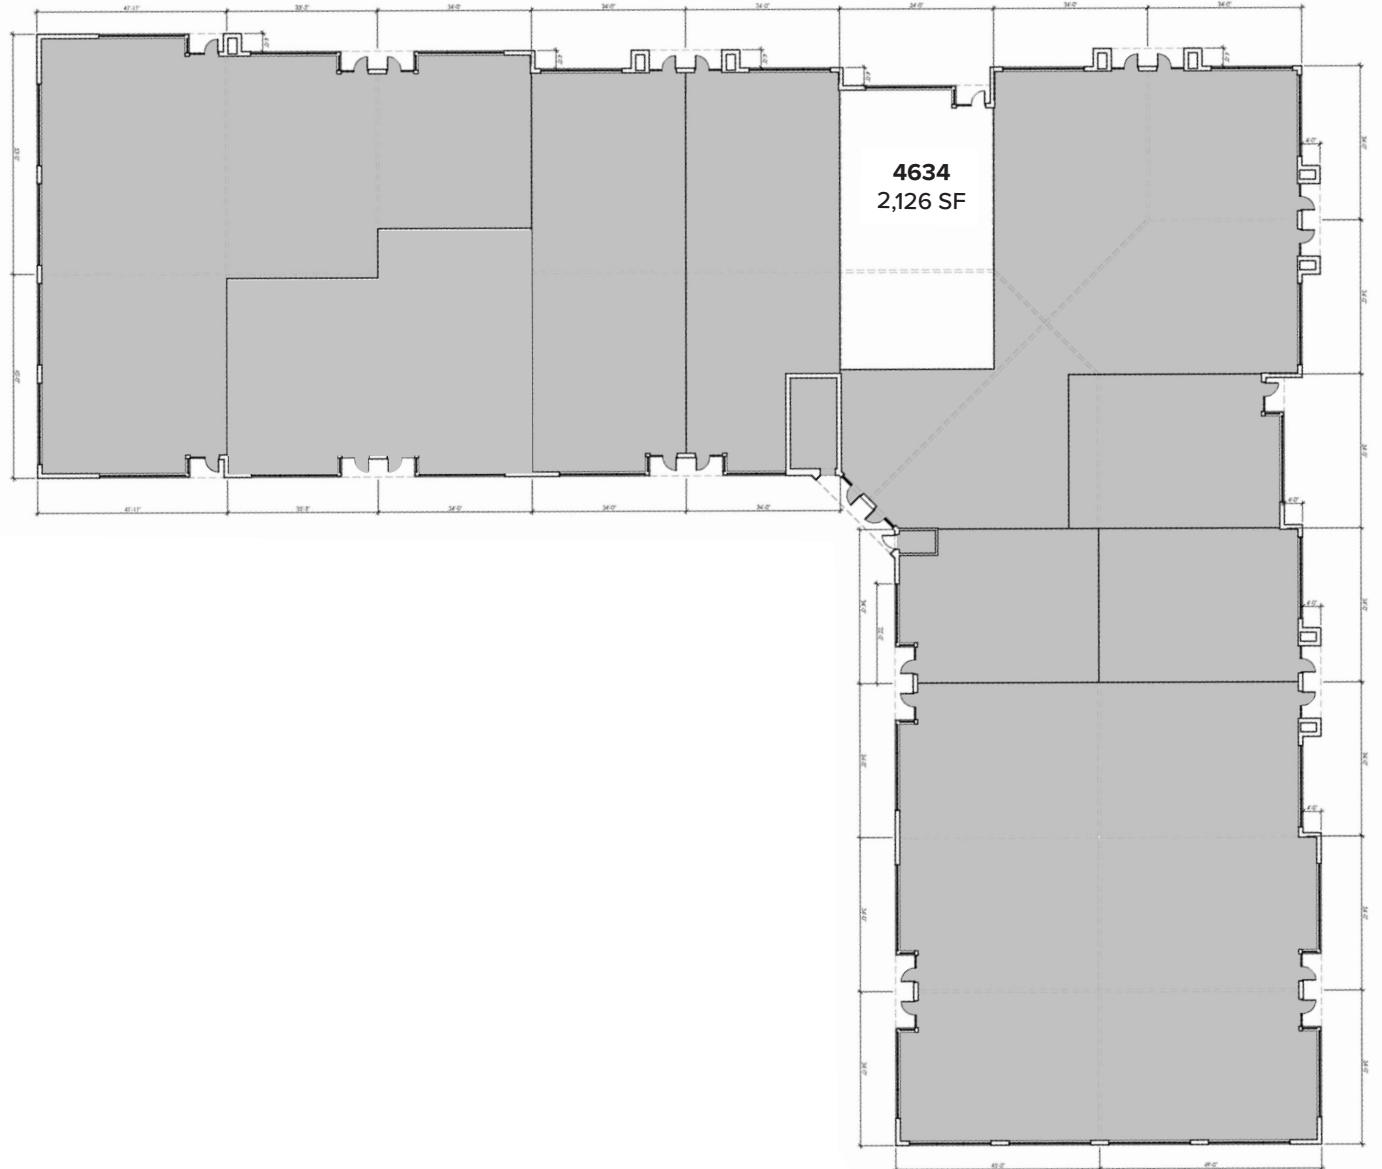



Madison East Business Center

South Biltmore Lane at Eastpark Boulevard

Madison, WI 53718

About The Property


Madison East Business Center consists of four single story office buildings totaling 111,075 square feet designed within a campus-style setting. The center is located within American Center Business Park and is highly visible.


Single-Story Office/Retail Buildings

4602 South Biltmore Lane	26,950 SF
4610 South Biltmore Lane	14,310 SF
4618-4666 South Biltmore Lane	39,290 SF
5202 Eastpark Boulevard	30,525 SF


Single-Story Office/Retail Specifications

Parking	4.2 per 1,000 SF
Heat	Natural Gas
Roof	EPDM rubber
Exterior Walls	Masonry
Zoning	SEC

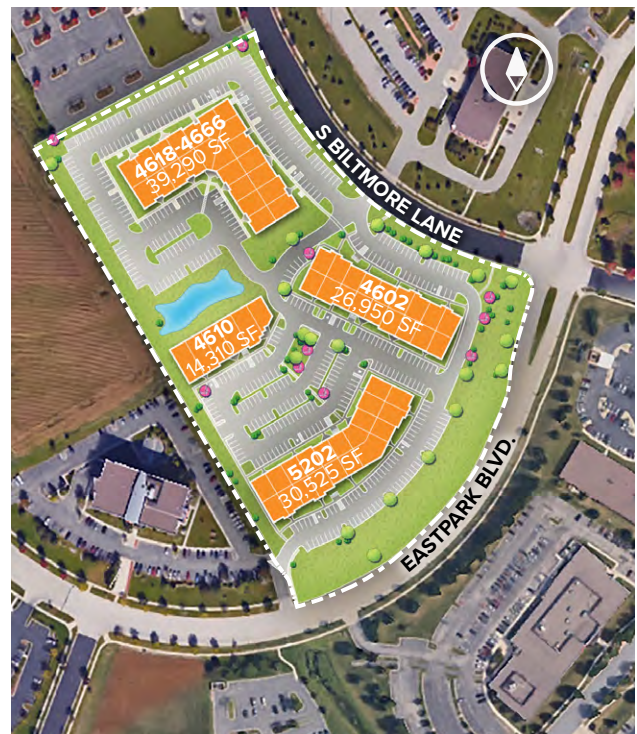

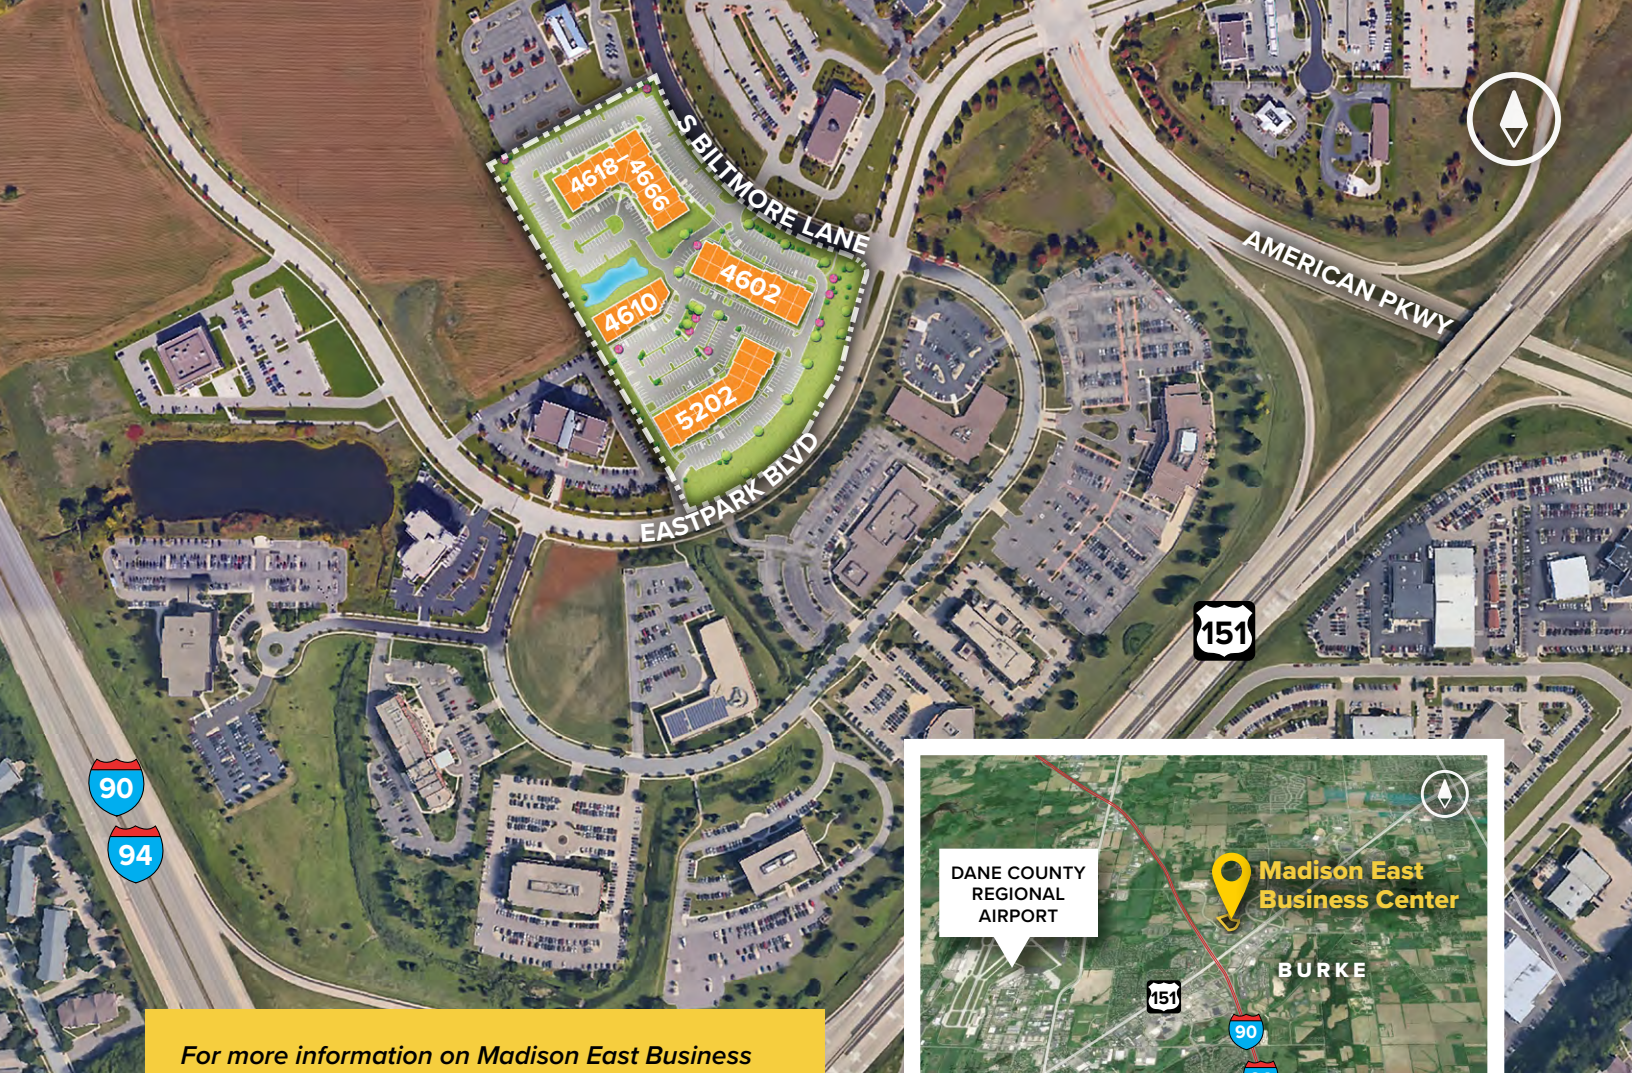

For more information on Madison East Business Center, visit: sjpi.com/madisoneast

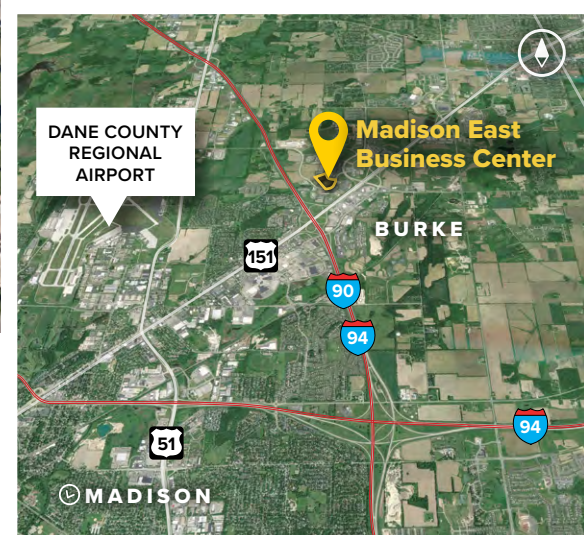

Contact Us

For additional leasing information or to schedule a tour, contact:

Greg Fax
Regional Partner, Wisconsin
gfax@sjpi.com | 262.524.0100

Wisconsin Regional Office:
2000 Pewaukee Road | Suite A
Waukesha, WI 53188

262.524.0100
SJPI.COM/WISCONSIN



About St. John Properties
St. John Properties Wisconsin owns and is developing more than 1.7 million square feet of commercial space across 16 business communities in Wisconsin.

St. John Properties, Inc. is a full-service real estate company headquartered in Baltimore, Maryland. The company owns, manages and has developed more than 22 million square feet of commercial real estate nationwide.

Connect with us @stjohnprop

This information contained in this publication has been obtained from sources believed to be reliable. St. John Properties makes no guarantee, warranty or representation about this information. Any projections, opinions, assumptions or estimates used here are for example only and do not represent the current or future performance of the property. Interested parties should conduct an independent investigation to determine whether the property suits their needs. REV 02/22