


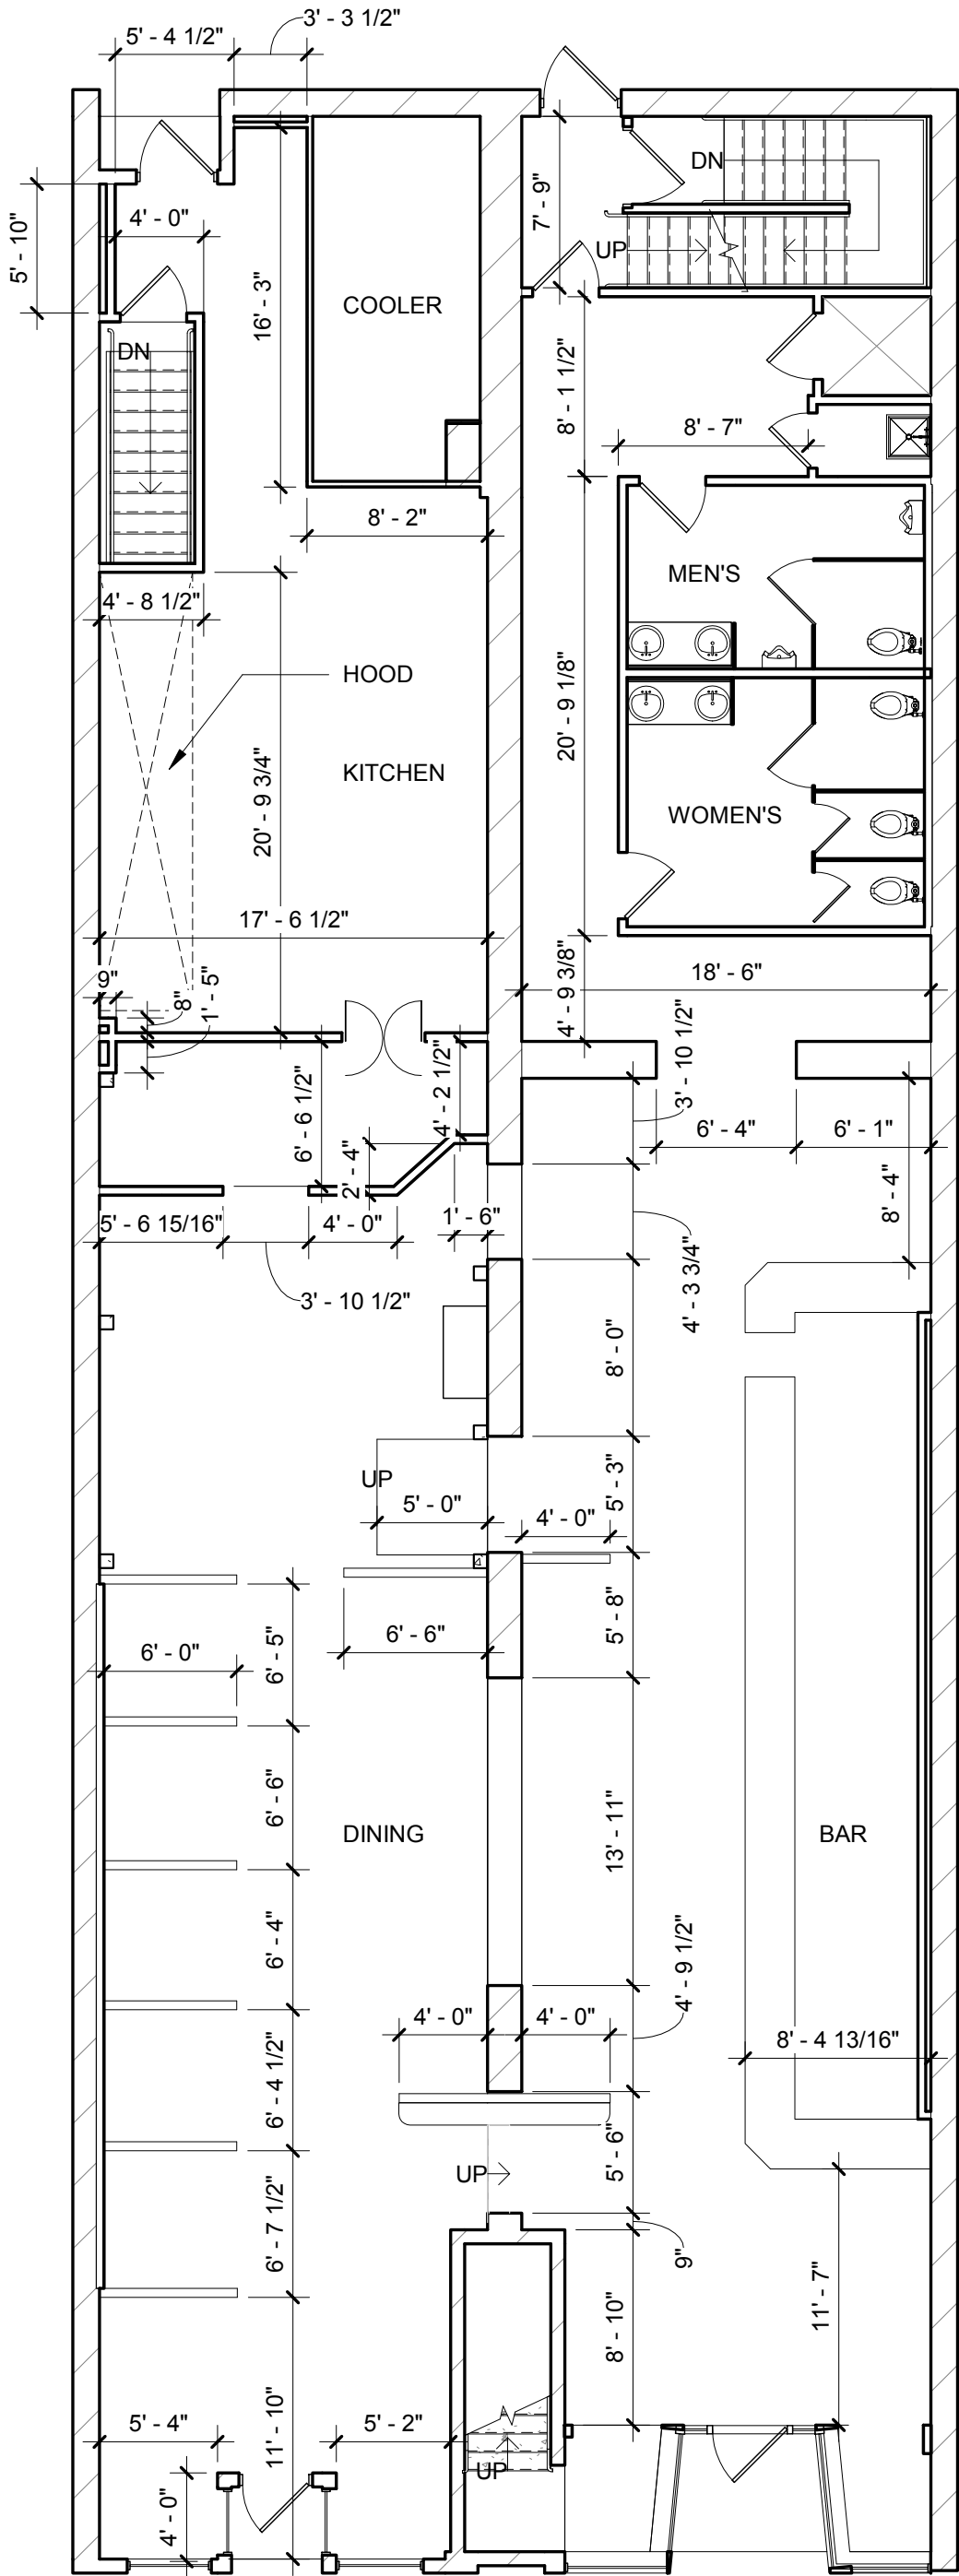

1 01 FIRST FLOOR - EXISTING
1/8" = 1'-0"