


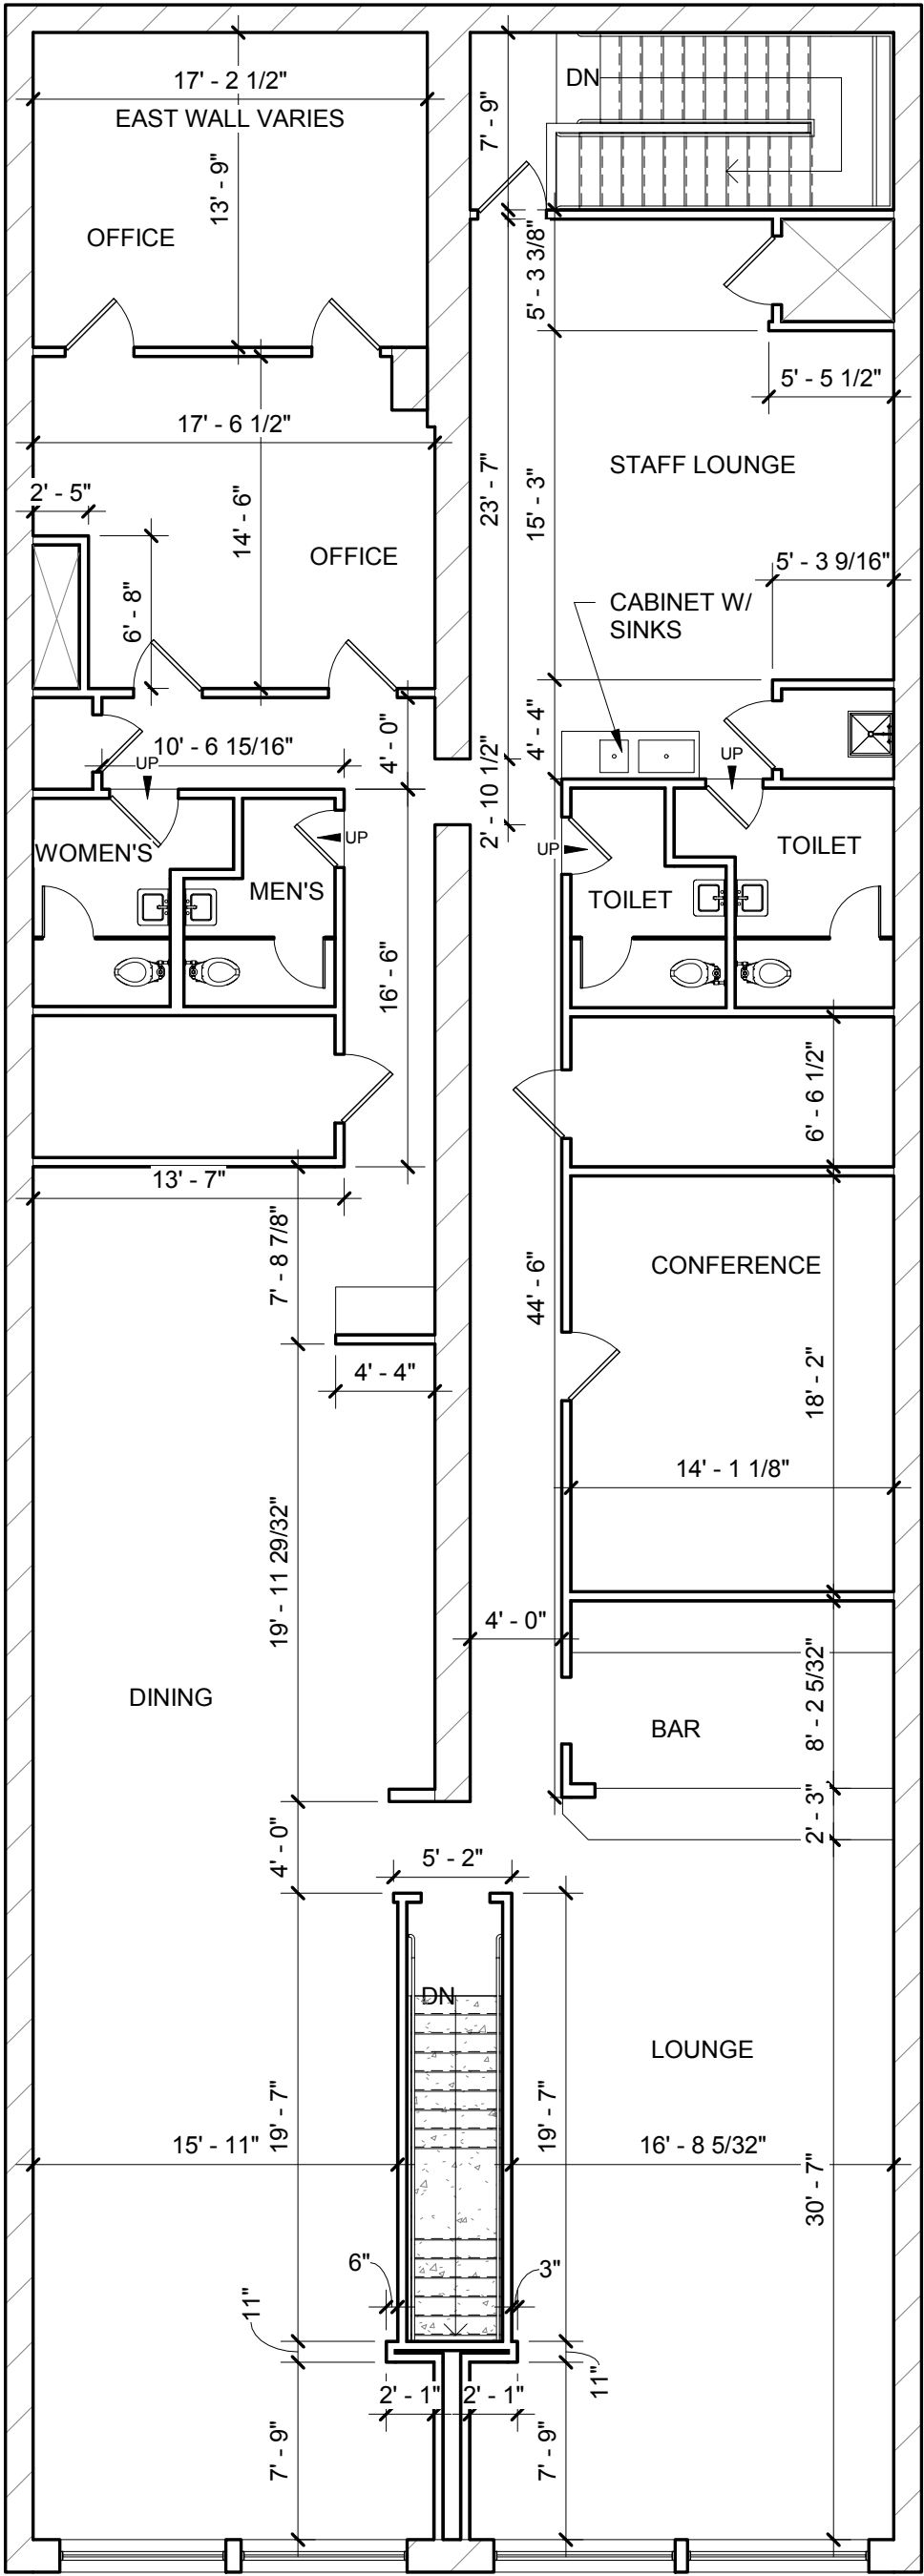

1 02 SECOND FLOOR - EXISTING

1/8" = 1'-0"