
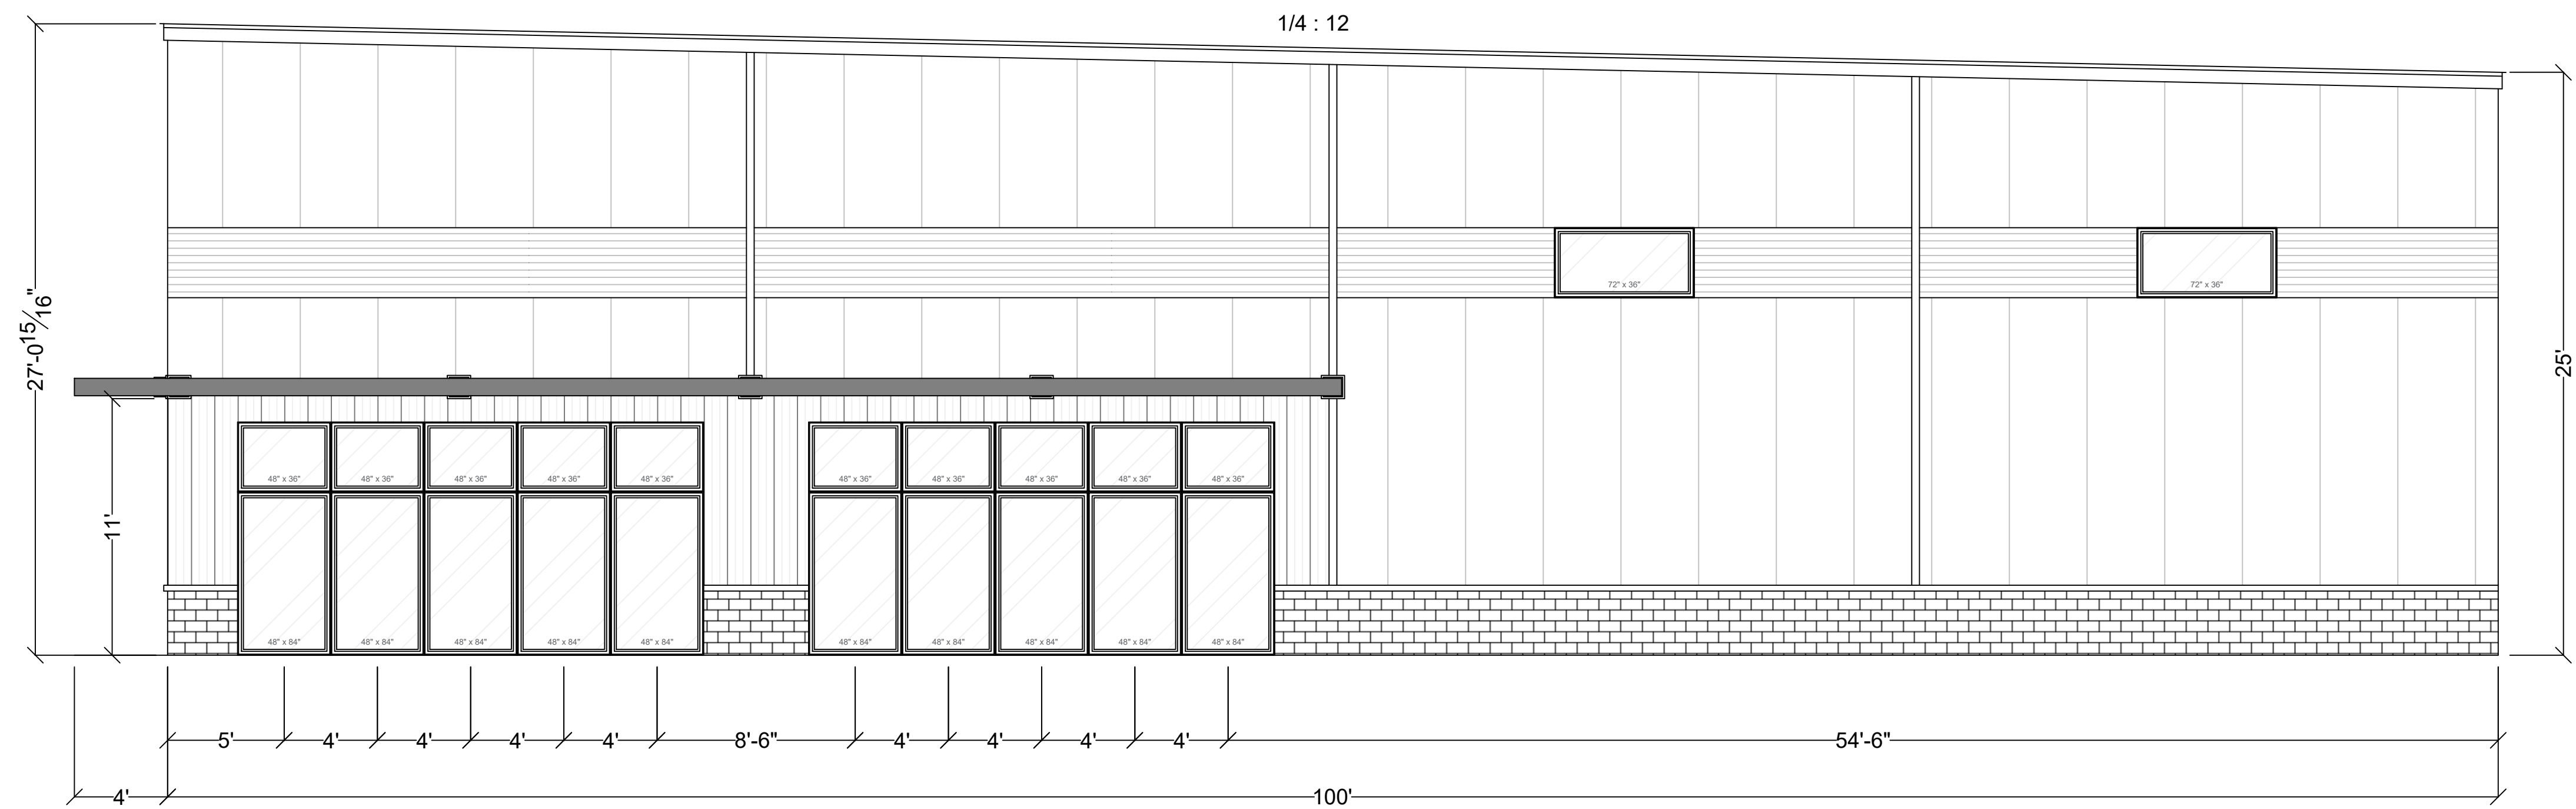


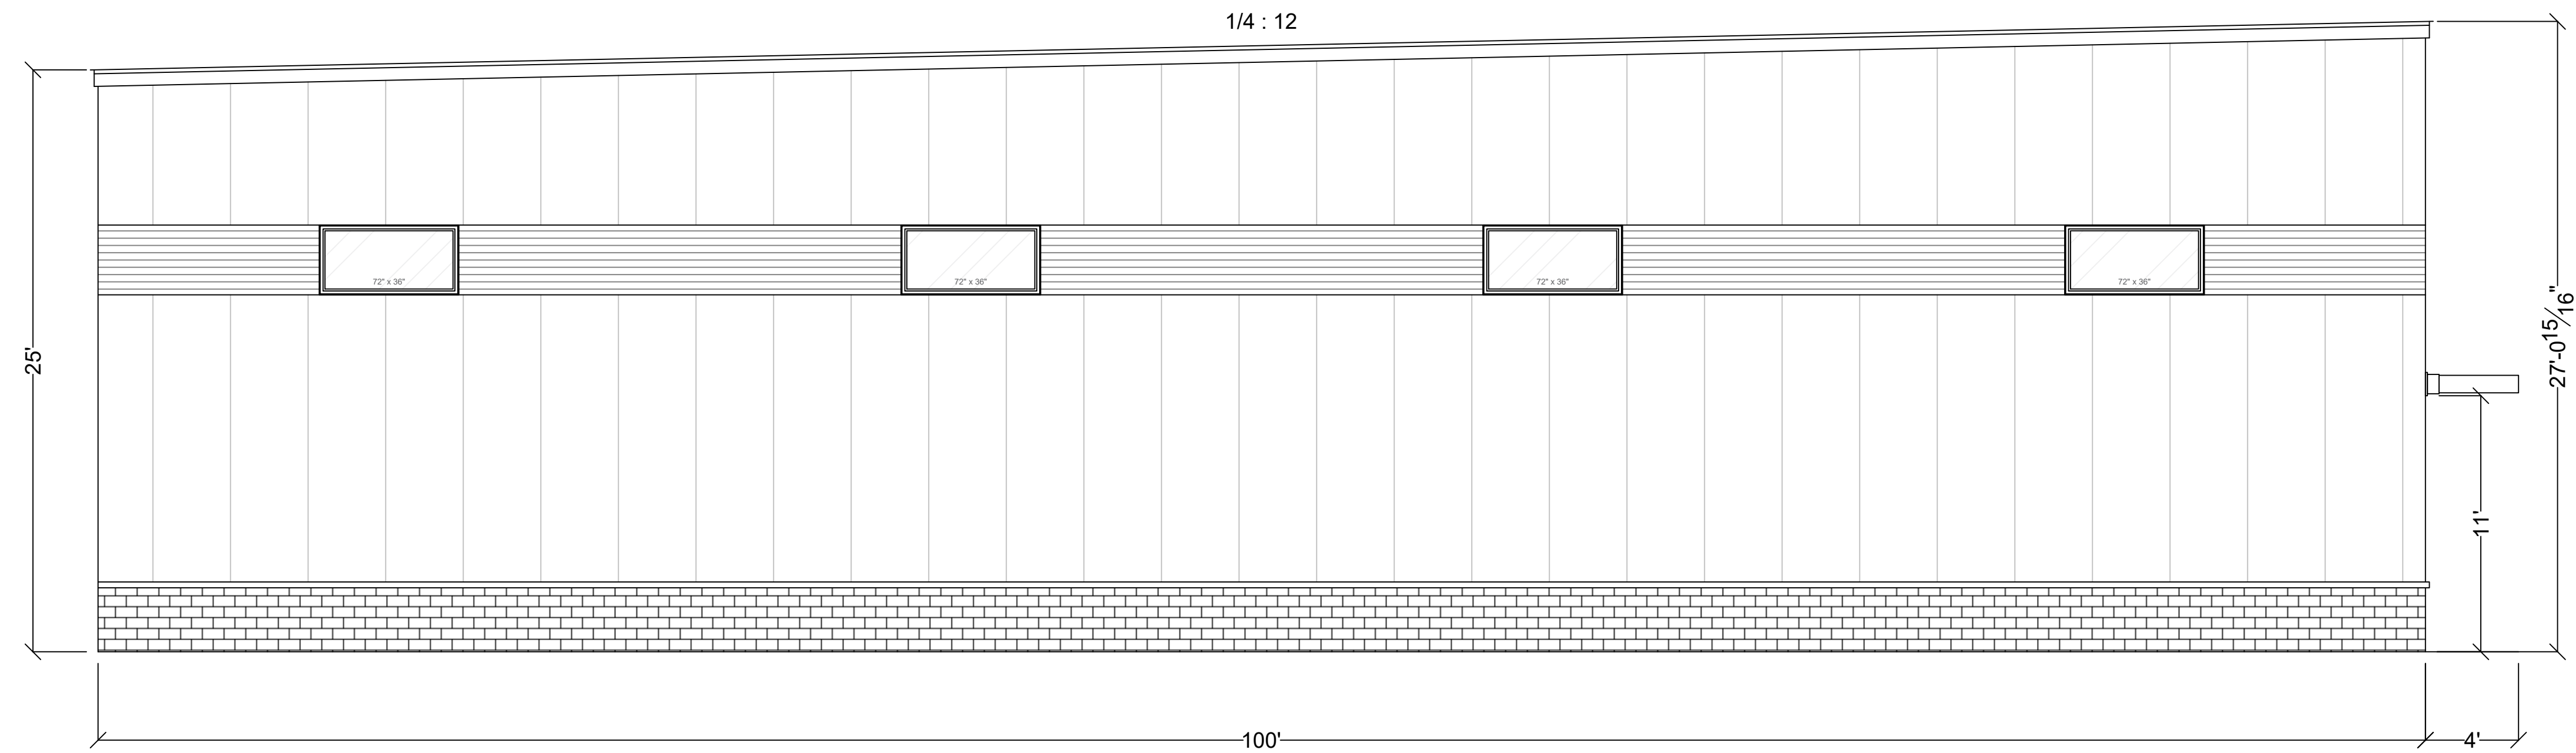

REVISION DATE(S):

09/26/2022	
10/11/2022	

SHEET TITLE:

ELEVATIONS

PROJECT NAME:


MEMBRINO - BLAZING STAR

PROJECT ADDRESS:

MADISON, WI

4125 TERMINAL DR, SUITE 100
McFARLAND, WI 53558
(608) 833-0900

COPYRIGHT ADVANCED BUILDING CORPORATION. IT IS UNLAWFUL FOR ANYONE TO USE OR REPRODUCE ALL OR ANY PORTION OF THESE DOCUMENTS WITHOUT THE EXPRESSED WRITTEN PERMISSION OF ABC. THIS DRAWING AND ALL INFORMATION CONTAINED HEREIN REMAIN THE PROPERTY OF ADVANCED BUILDING CORPORATION.

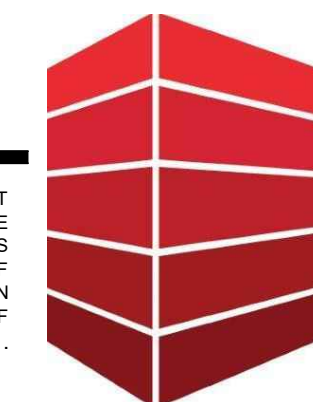



**ADVANCED
BUILDING**
CORPORATION

SCALE:

NTS

SHEET NUMBER:

S.2

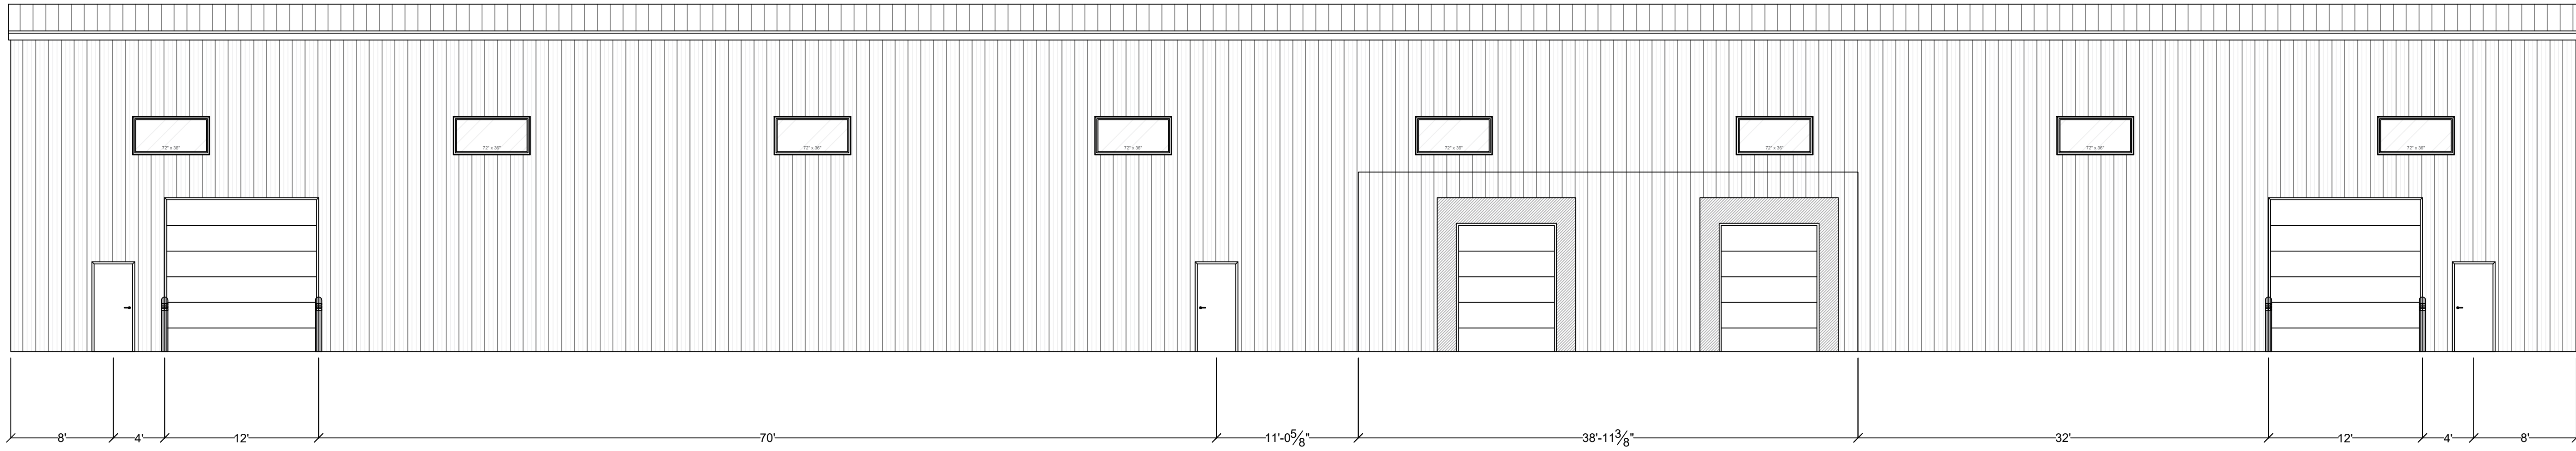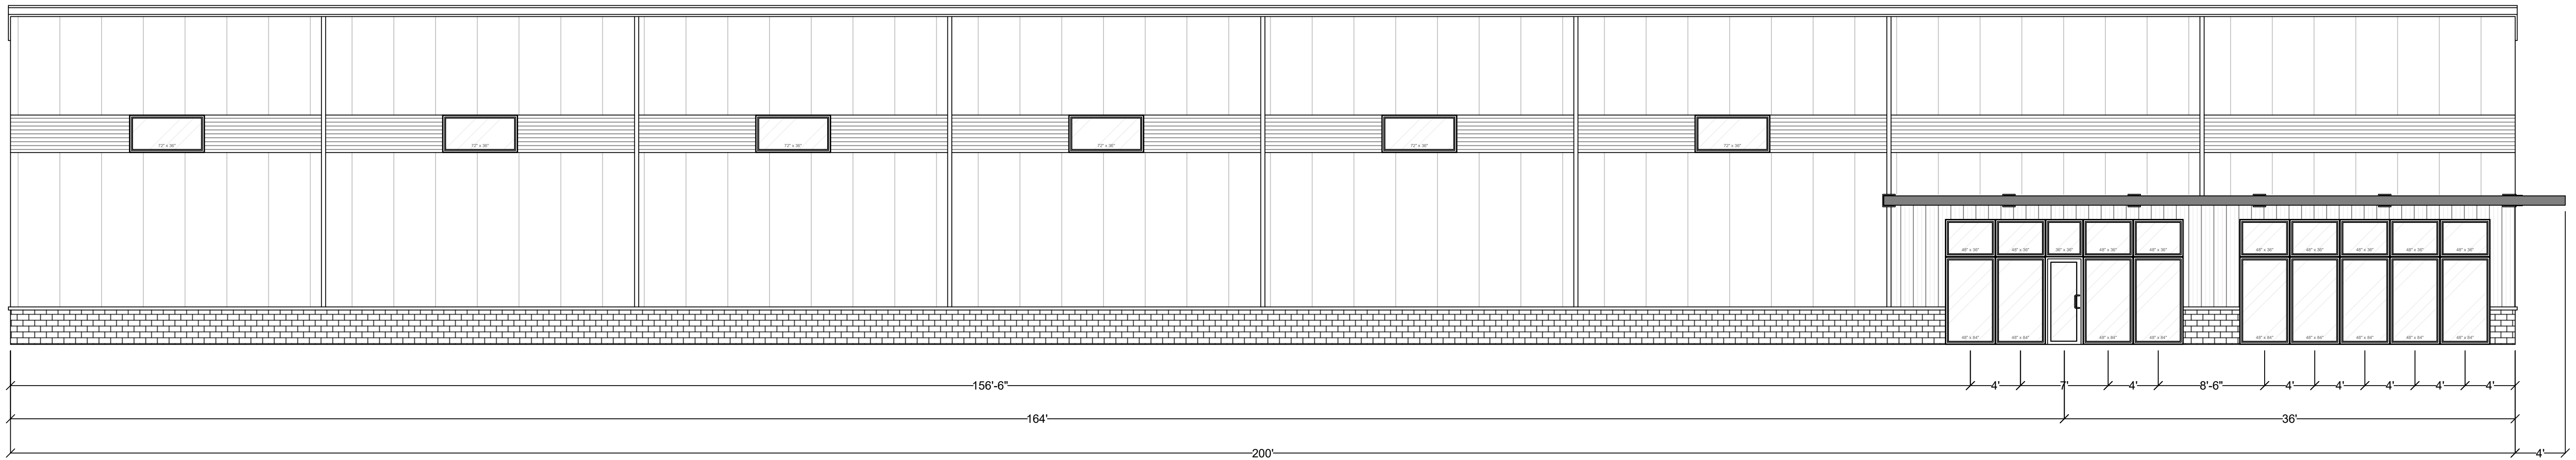

REVISION DATE(S):

09/26/2022	
10/11/2022	

SHEET TITLE:

ELVATIONS

PROJECT NAME:

MEMBRINO - BLAZING STAR

PROJECT ADDRESS:

MADISON, WI

4125 TERMINAL DR, SUITE 100
McFARLAND, WI 53558
(608) 833-0900

COPYRIGHT ADVANCED BUILDING CORPORATION. IT IS UNLAWFUL FOR ANYONE TO USE OR REPRODUCE ALL OR ANY PORTION OF THESE DOCUMENTS WITHOUT THE EXPRESSED WRITTEN PERMISSION OF ABC. THIS DRAWING AND ALL INFORMATION CONTAINED HEREIN REMAIN THE PROPERTY OF ADVANCED BUILDING CORPORATION.



**ADVANCED
BUILDING**
CORPORATION

SCALE:

NTS

SHEET NUMBER:

S.3