


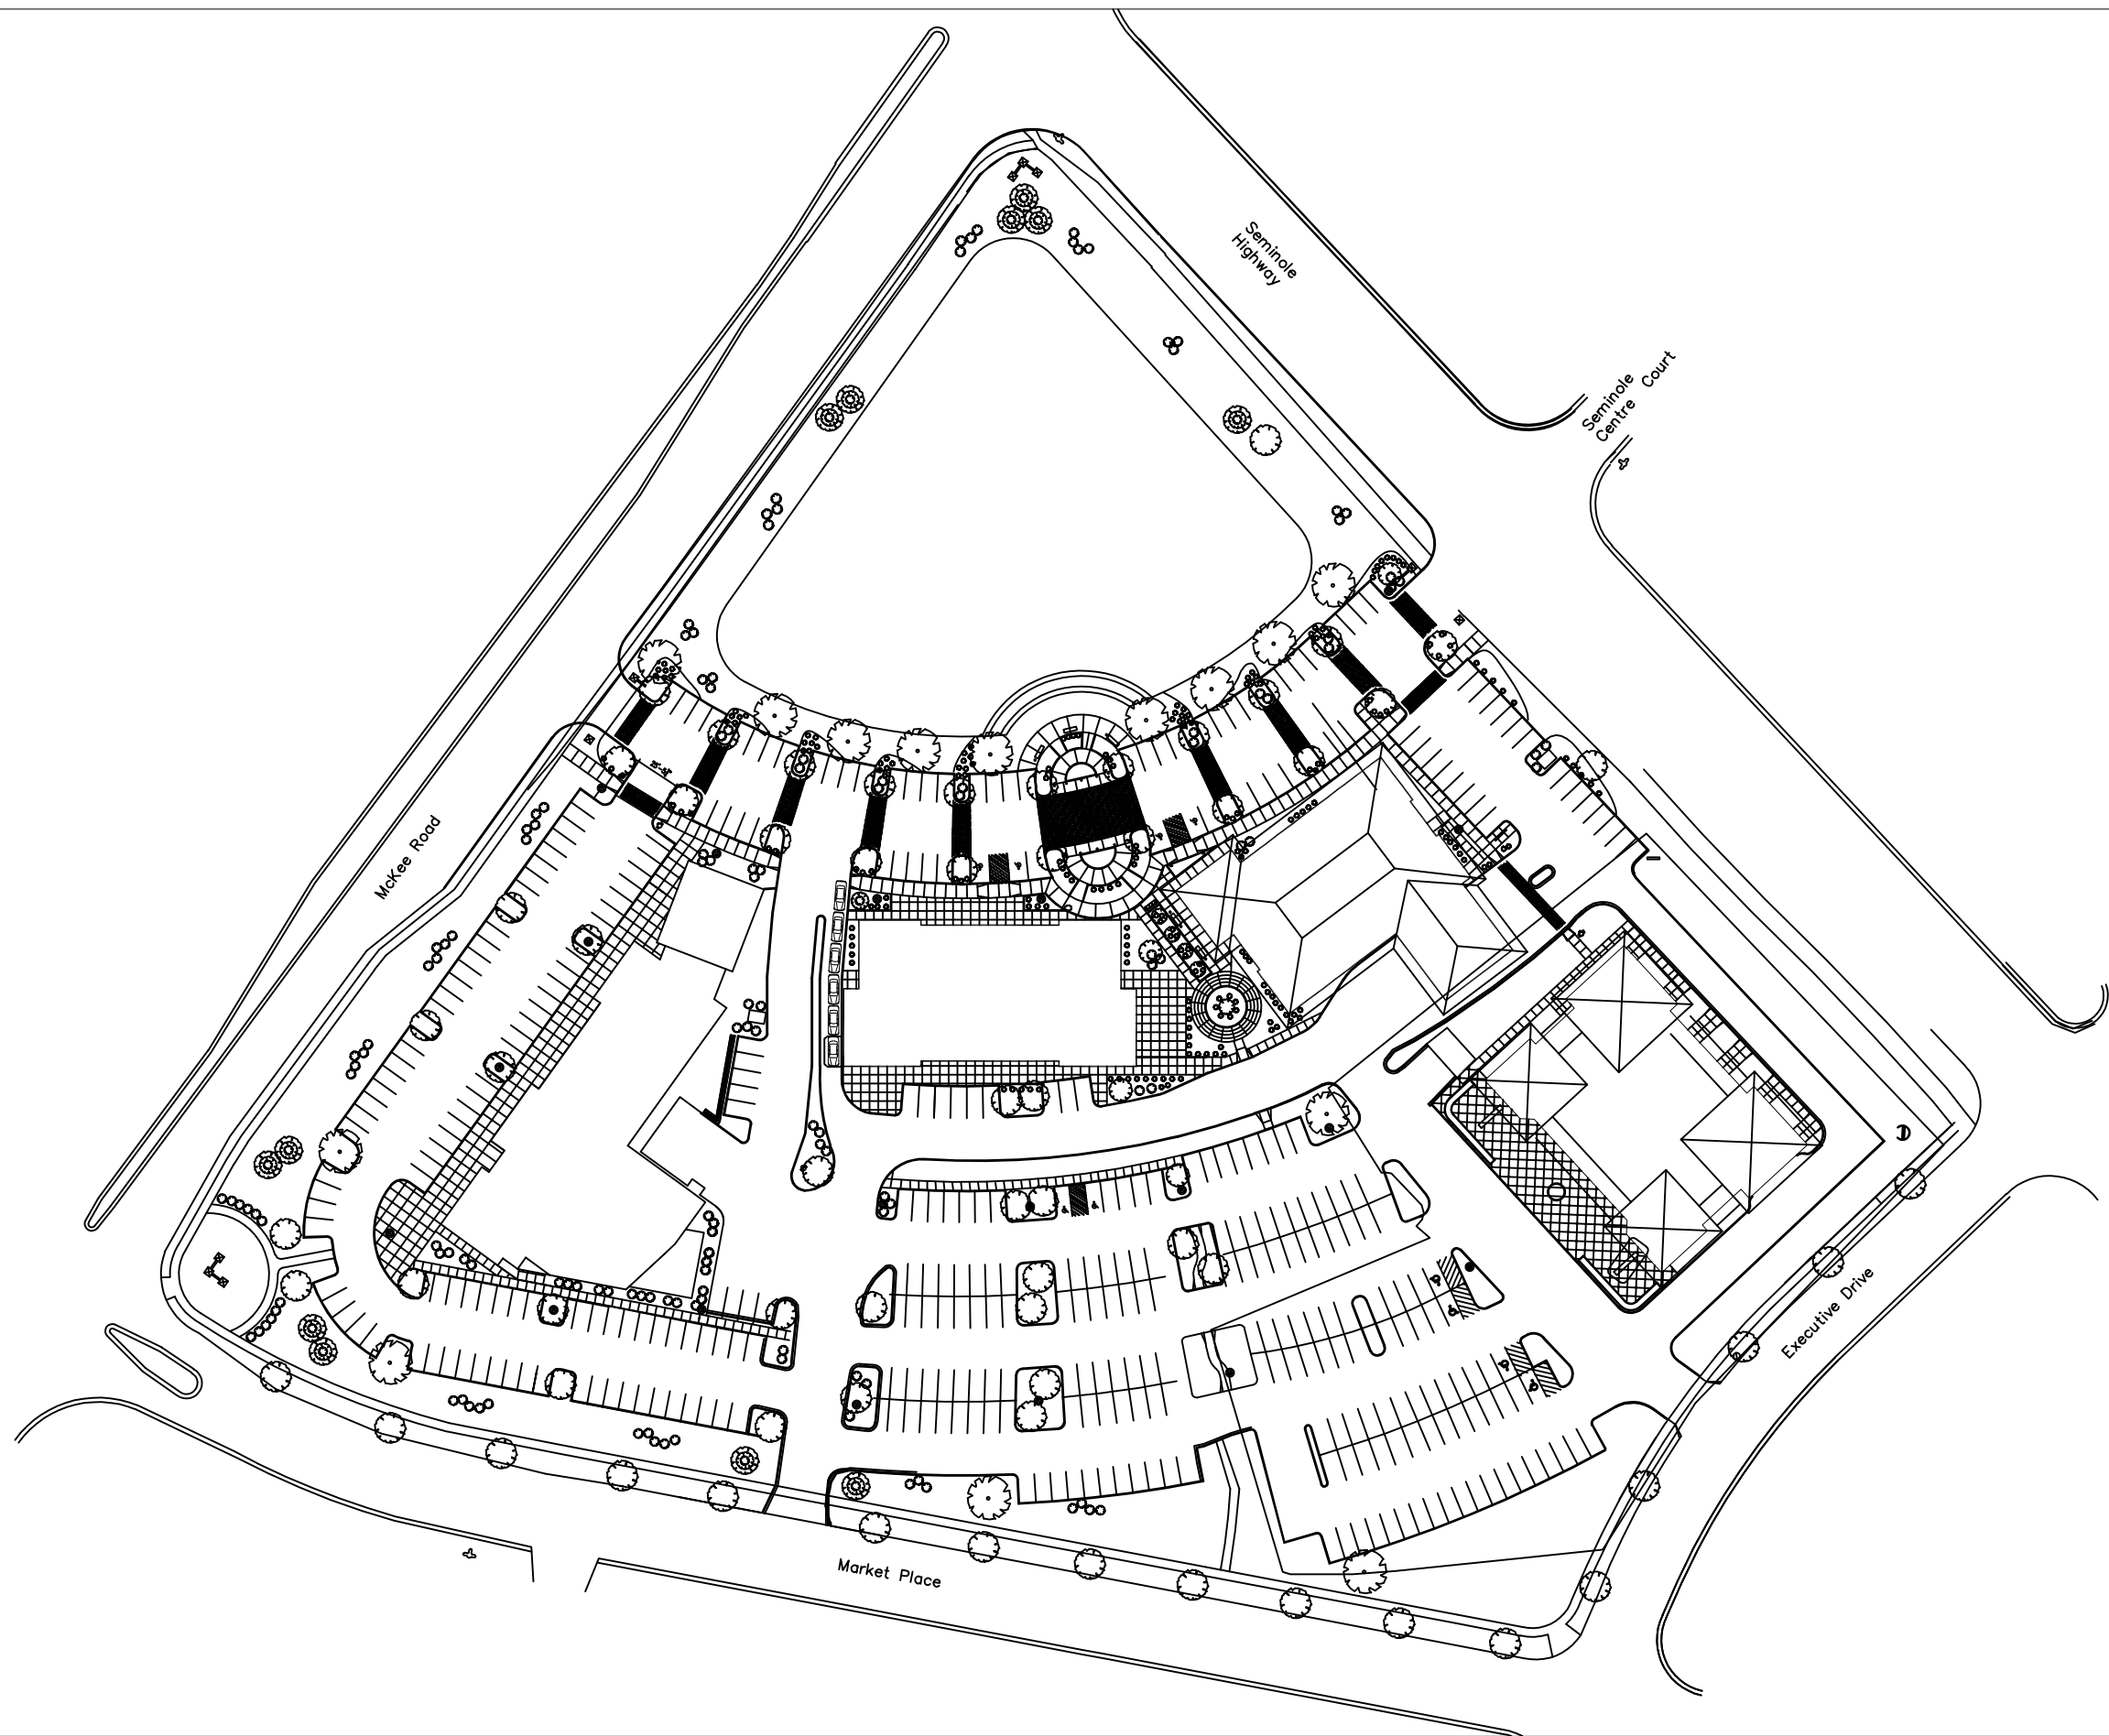


FLEMING DEV.

FITCHBURG, WI

**8 MAR 2019
PROPOSED SITE PLAN**

A1.0

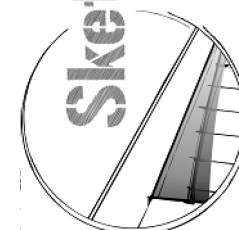

Sketchworks
architecture llc

7780 Elmwood Ave., Middleton, WI 53562
(608) 836-7570, www.sketchworksarch.com