


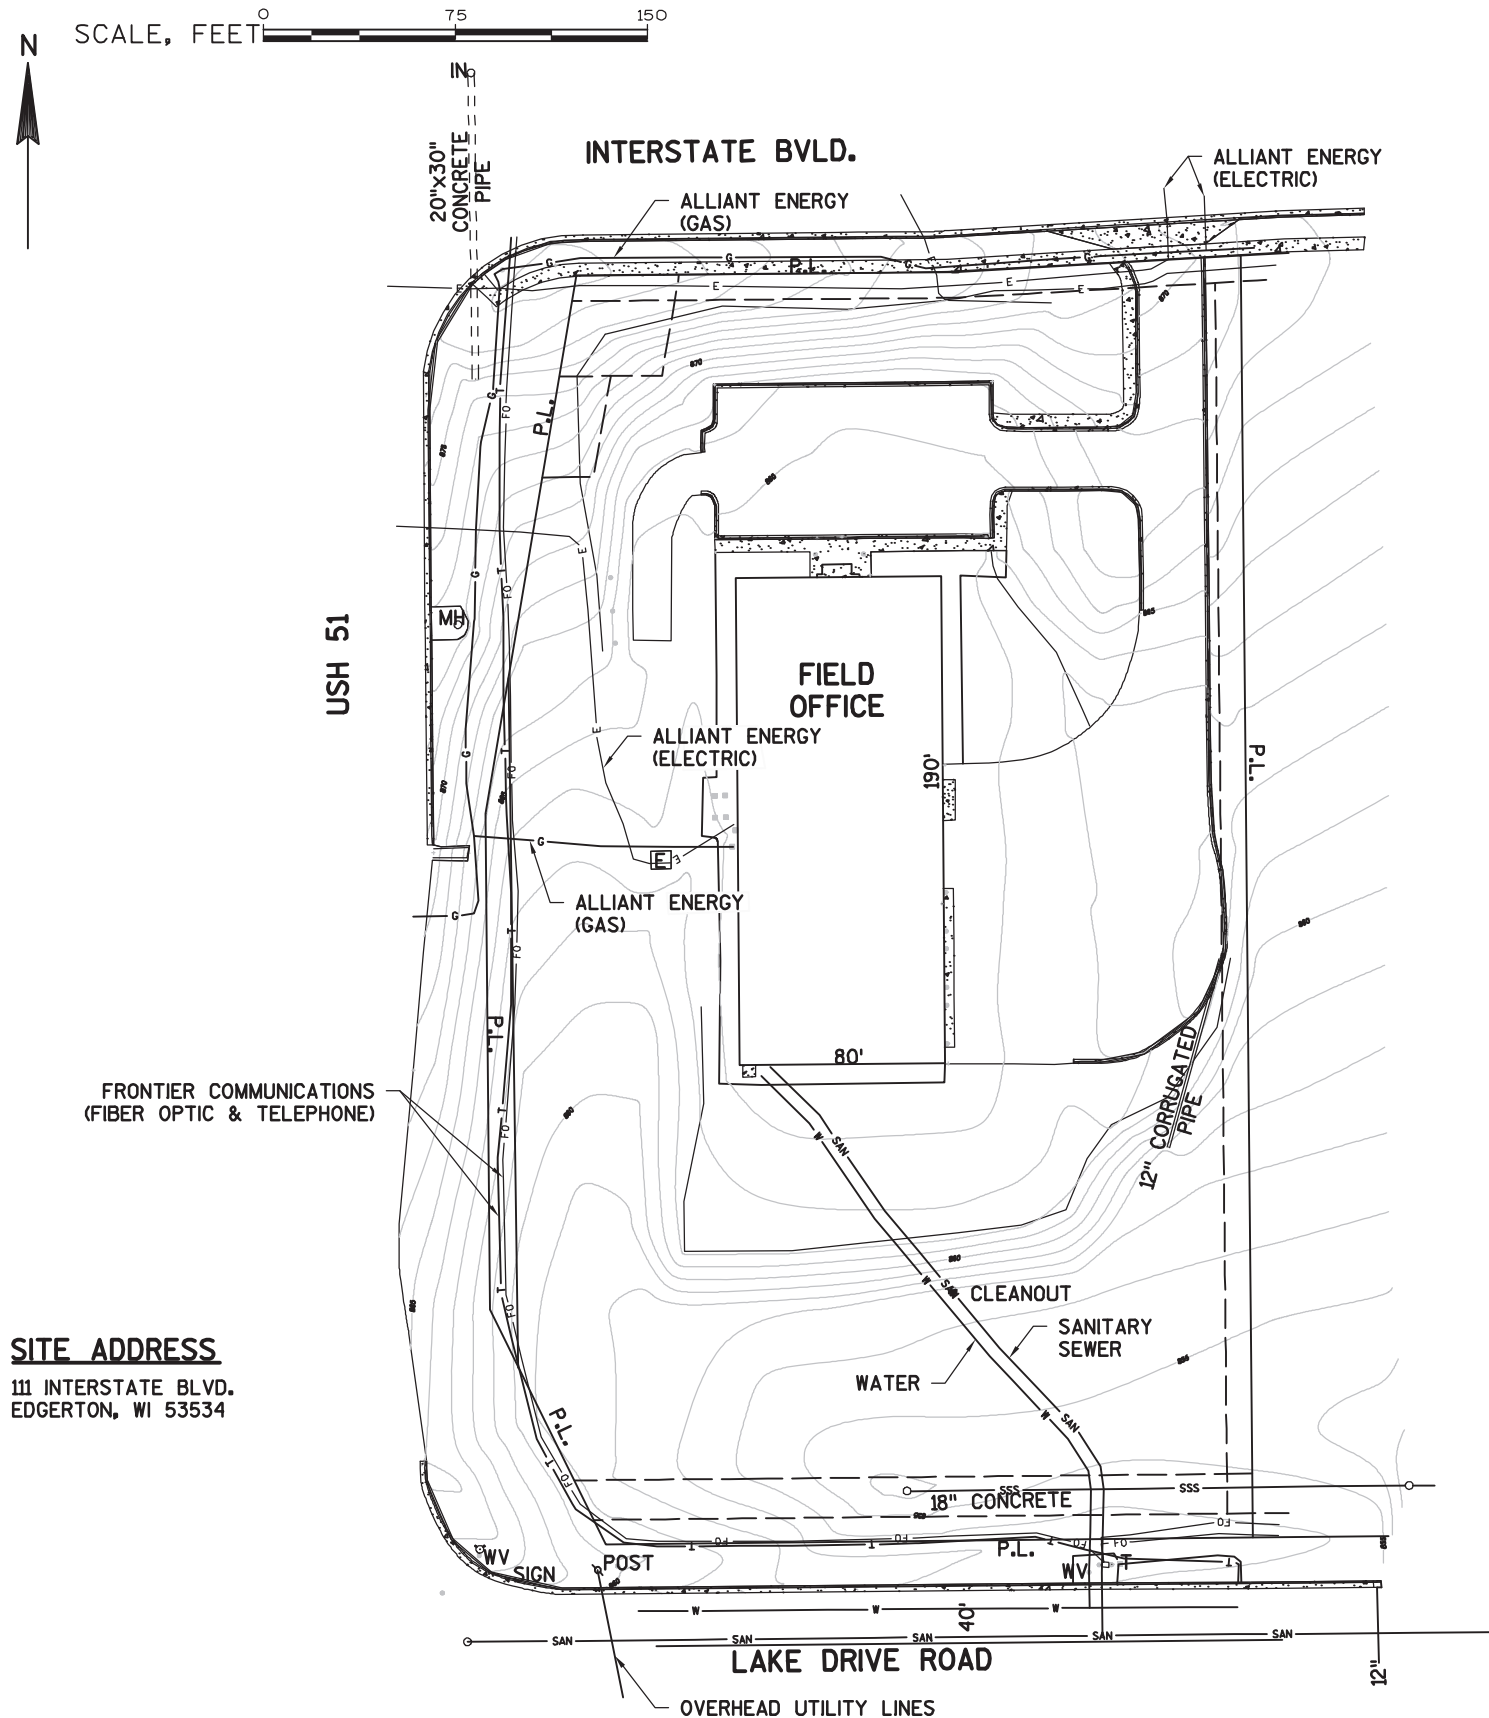

UTILITIES

ALLIANT ENERGY - GAS
JASON HOGAN
SUITE 1000
4902 N BILTMORE LN
MADISON, WI 53718
(608) 458-4871
Jasonhogan@alliantenergy.com

ALLIANT ENERGY - ELECTRICITY
JASON HOGAN
SUITE 1000
4902 N BILTMORE LN
MADISON, WI 53718
(608) 458-4871
Jasonhogan@alliantenergy.com

FRONTIER COMMUNICATIONS OF WI LLC - COMMUNICATION
DANA GILLET
100 COMMUNICATION DR
SUN PRAIRIE, WI 53590
(608) 512-2390
dana.gillett@ftr.com

SANITARY SEWER
JIM REILLY
EDGERTON CITY HALL
12 ALBION ST
EDGERTON, WI 53534
(608) 884-6531
(608) 884-3321 (AFTER HOURS)
roren@cityofedgerton.com

WATER
BOB AMUNDSON
EDGERTON CITY HALL
12 ALBION ST
EDGERTON, WI 53534
(608) 884-8331
(608) 884-3321 (AFTER HOURS)
roren@cityofedgerton.com

BUILDING INSPECTOR
KELLY GREEN
EDGERTON CITY HALL
12 ALBION ST
EDGERTON, WI 53534
(608) 884-4811
(608) 884-3341
(608) 697-7771 (CELL)

WDNR
ERIC HEGGELUND
DNR SOUTH CENTRAL REGION HQ
3911 FISH HATCHERY RD
FITCHBURG, WI 53711
(608) 275-3301
eric.heggelund@wisconsin.gov

DIGGERS HOTLINE

Call 811 3 Work Days Before You Dig
or Toll Free (800) 242-8511
Hearing Impaired TDD (800) 542-2289
www.DiggersHotline.com

PLANS PREPARED BY: AECOM TECHNICAL SERVICES, INC.

AECOM NO: 60281780

DATE: 02/28/13

SW REGION PROJECT FIELD OFFICE

GRAPHIC SCALE

DWG. G001

PROJECT NO: 1001-10-71

HWY: IH 39

COUNTY: DANE

PROJECT OVERVIEW, UTILITIES

SHEET 2

E