


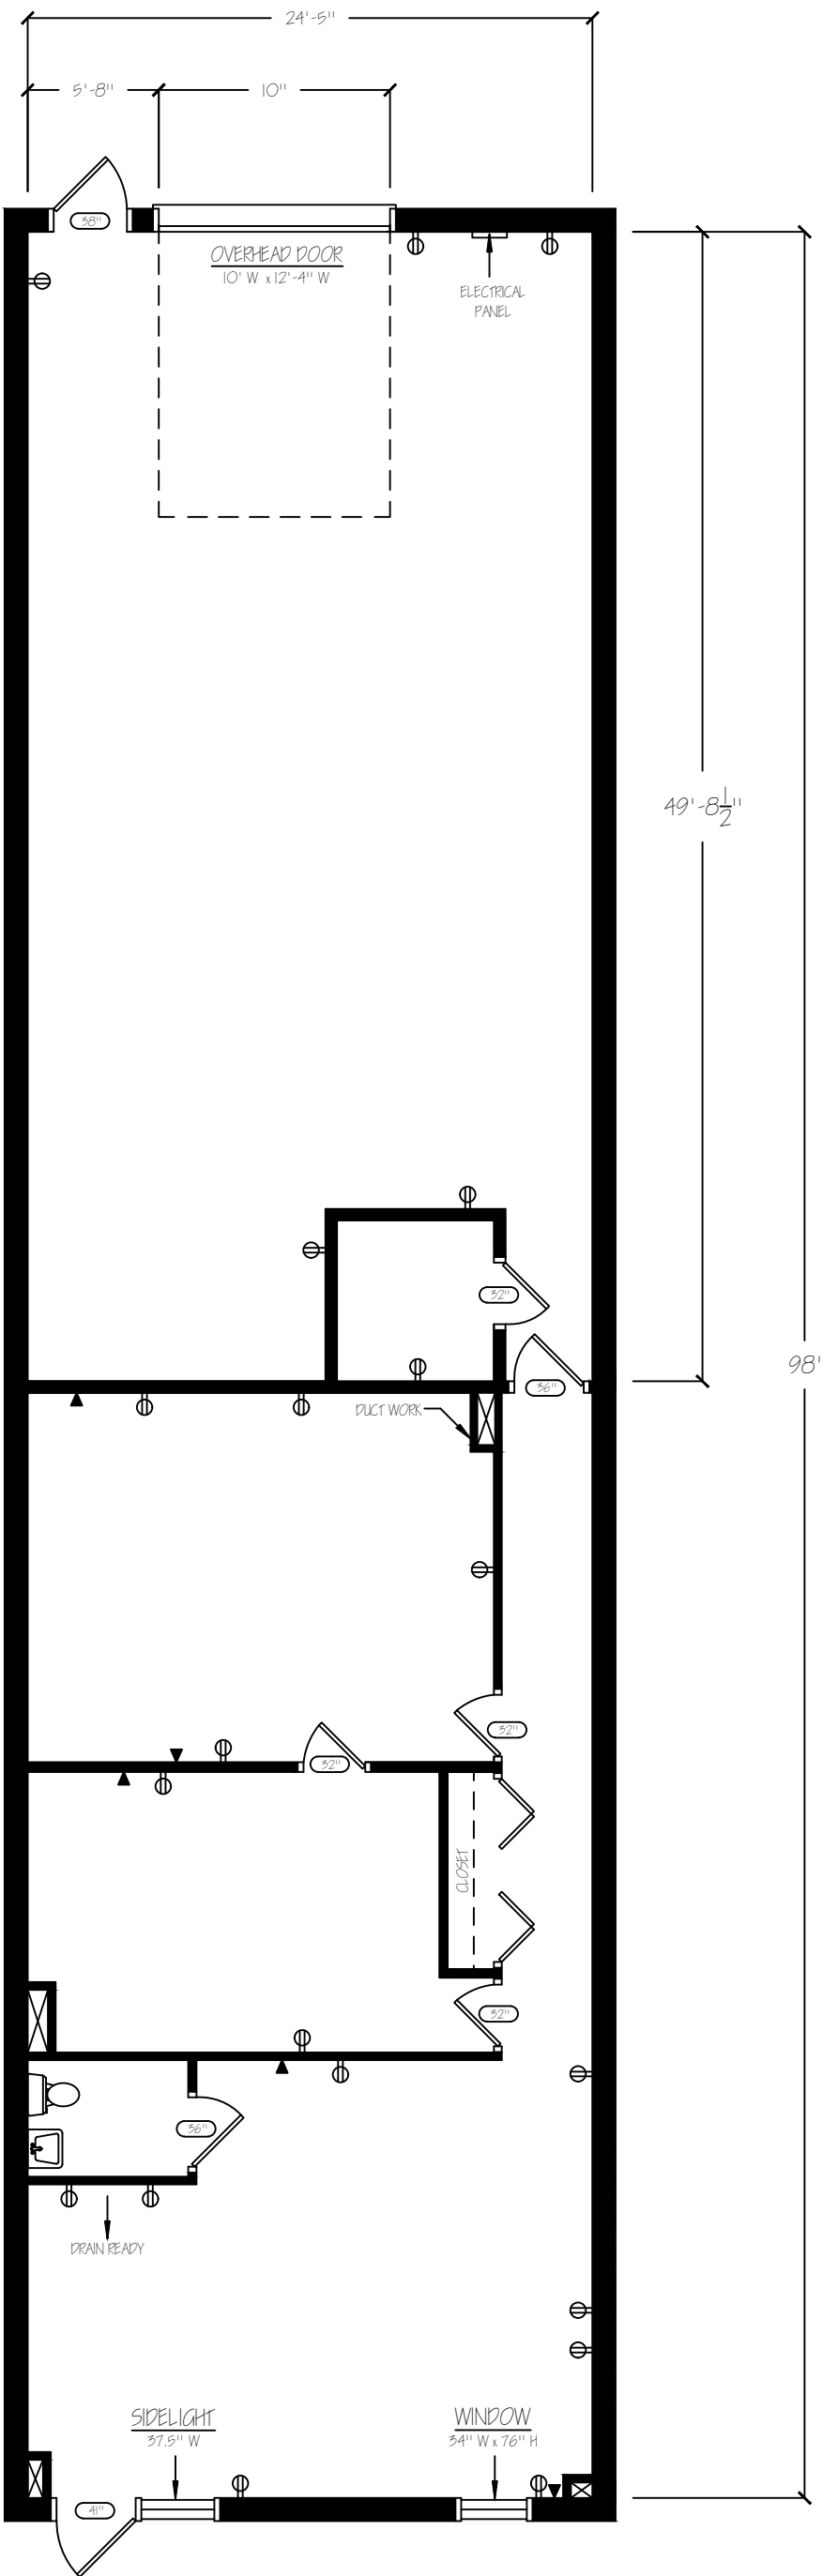

DWG-1

2019 S. STOUGHTON ROAD
MADISON, WI

DATE: 11/30/23
SCALE: Custom