

**INDUSTRIAL/FLEX SPACE
FOR LEASE**

**NEW CONSTRUCTION
AVAILABLE JANUARY
2024**

Everlight Solar
1155 Ambition St
VERONA, WI 53593

8,400-16,800 SF
Bays 1 & 2 Available

Price: \$9.00-9.75
PSF / NNN



CHRIS CAULUM, CCIM, SIOR
Vice President of Commercial Brokerage
(608) 443-1040
ccaulum@oakbrookcorp.com

BRYANT MEYER, CCIM
Commercial Broker Associate
(608) 443-1004
bmeyer@oakbrookcorp.com

PROPERTY SUMMARY

1155 AMBITION STREET



Property Summary

Address:	1155 Ambition St
City:	Verona, WI
Building Size:	58,800 SF
Lease Rate:	\$9.00 - \$9.75 p/sf
Lease Term:	3 year minimum
Available SF:	8,400 - 16,800
Clear Height:	24'
Column Space:	60 x 140
Dock Doors:	(2) - 1 per 8,400 SF bay
Drive-in Door:	(2) - 1 per 8,400 SF bay
Power:	3-phase / 200 amps per bay
Lighting:	LED
Parking Ratio:	1.5/1,000
Parking:	88 stalls
Sprinklers:	Yes
Year Built:	2024
Zoning:	Suburban Industrial

Property Overview

Brand new construction of an upscale concrete tilt-up energy efficient industrial flex warehouse. Available in the Liberty Business Park by January 2024.

Two bays are available and may be leased separately or together. Each bay will be 60' wide and 140' deep (really wide columns at 60' x 46'), with one dock and one 14' x 14' drive-in door. per bay.

The site offers a full-length truck court with 120' of maneuvering space.

Tenant Improvement Allowance is negotiable, Landlord willing to consider Build-To-Suit office options.

Location Overview

130-acre privately-owned park fronts US Hwy 151, which connects to US Highways 12/18, then to I-90/39/94 to the east of Madison.

Conveniently located 10 miles outside of downtown Madison, Liberty Business Park is pioneering the "live-work-play" lifestyle.

The park is situated in a nature-friendly yet urban area that covers 253 acres. Just 2 miles from Badger State Trail, 8 miles from University Research Park, and 4 miles from Epic Systems Headquarters.

OAKBROOK CORPORATION
2 Science Court, Suite 200
Madison, WI 53711

CHRIS CAULUM, CCIM, SIOR
Vice President of Commercial Brokerage
O: (608) 443-1040
C: (608) 444-1911
ccaulum@oakbrookcorp.com

BRYANT MEYER, CCIM
Commercial Broker Associate
O: (608) 443-1004
bmeyer@oakbrookcorp.com

PROPERTY PHOTOS

1155 AMBITION STREET




OAKBROOK CORPORATION
2 Science Court, Suite 200
Madison, WI 53711

CHRIS CAULUM, CCIM, SIOR
Vice President of Commercial Brokerage
O: (608) 443-1040
C: (608) 444-1911
ccaulum@oakbrookcorp.com

BRYANT MEYER, CCIM
Commercial Broker Associate
O: (608) 443-1004
bmeyer@oakbrookcorp.com

BUILDING PLAN - BAYS 1 & 2


1155 AMBITION STREET

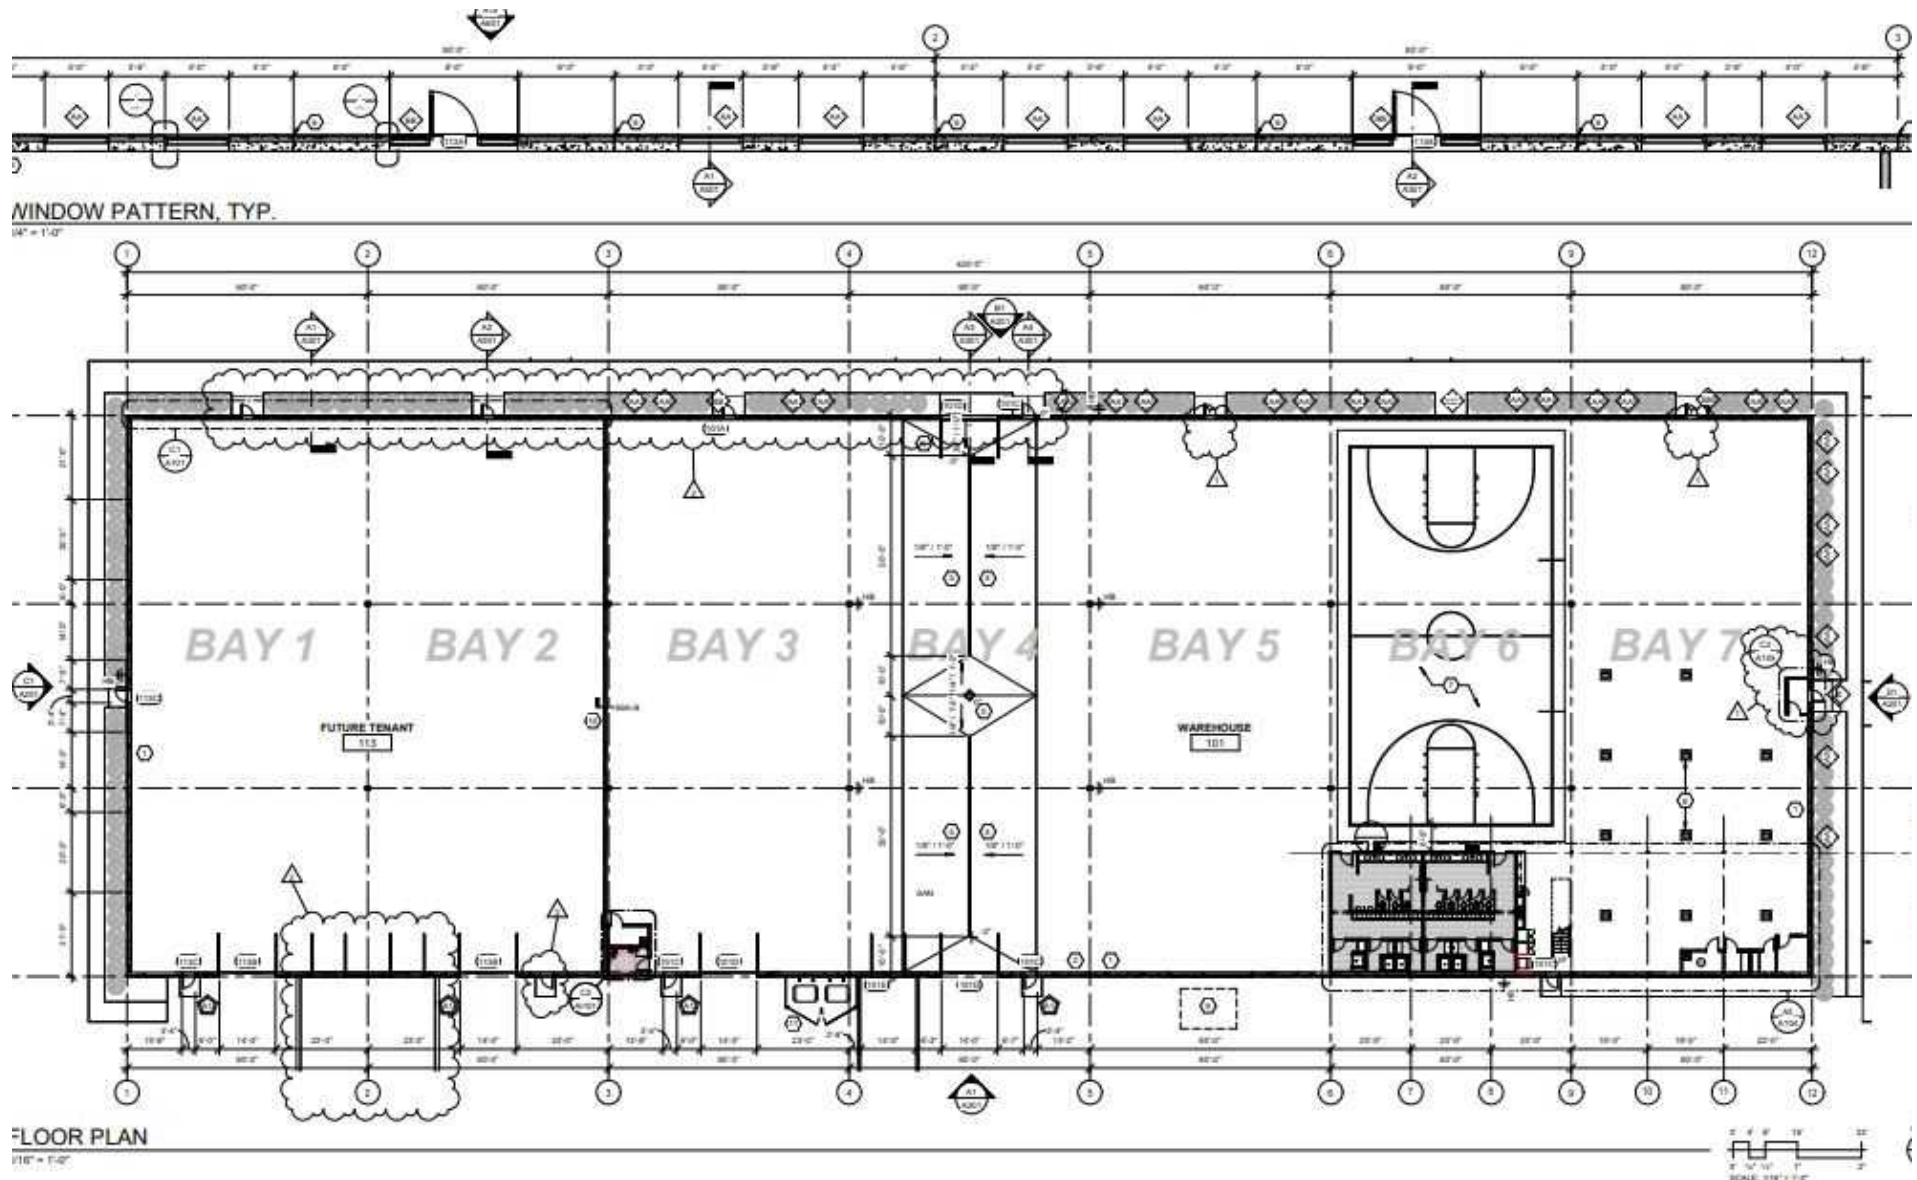

OAKBROOK CORPORATION
2 Science Court, Suite 200
Madison, WI 53711

CHRIS CAULUM, CCIM, SIOR
Vice President of Commercial Brokerage
O: (608) 443-1040
C: (608) 444-1911
ccaulum@oakbrookcorp.com


BRYANT MEYER, CCIM
Commercial Broker Associate
O: (608) 443-1004
bmeyer@oakbrookcorp.com

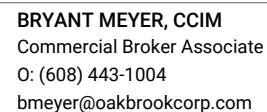

ELEVATIONS

1155 AMBITION STREET

D1 EAST ELEVATION
1/16" = 1'-0"

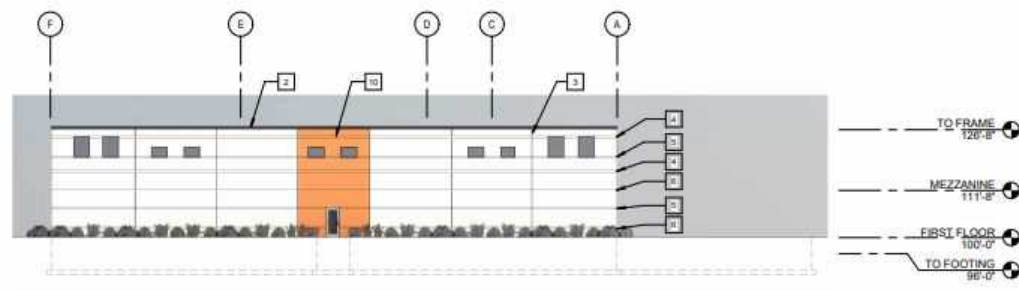

C1 WEST ELEVATION
1/16" = 1'-0"



B1 NORTH ELEVATION
1/16" = 1'-0"



A1 SOUTH ELEVATION
1/16" = 1'-0"




OAKBROOK CORPORATION
2 Science Court, Suite 200
Madison, WI 53711

CHRIS CAULUM, CCIM, SIOR
Vice President of Commercial Brokerage
O: (608) 443-1040
C: (608) 444-1911
ccaulum@oakbrookcorp.com

BRYANT MEYER, CCIM
Commercial Broker Associate
O: (608) 443-1004
bmeyer@oakbrookcorp.com



AMENITY MAP

1155 AMBITION STREET

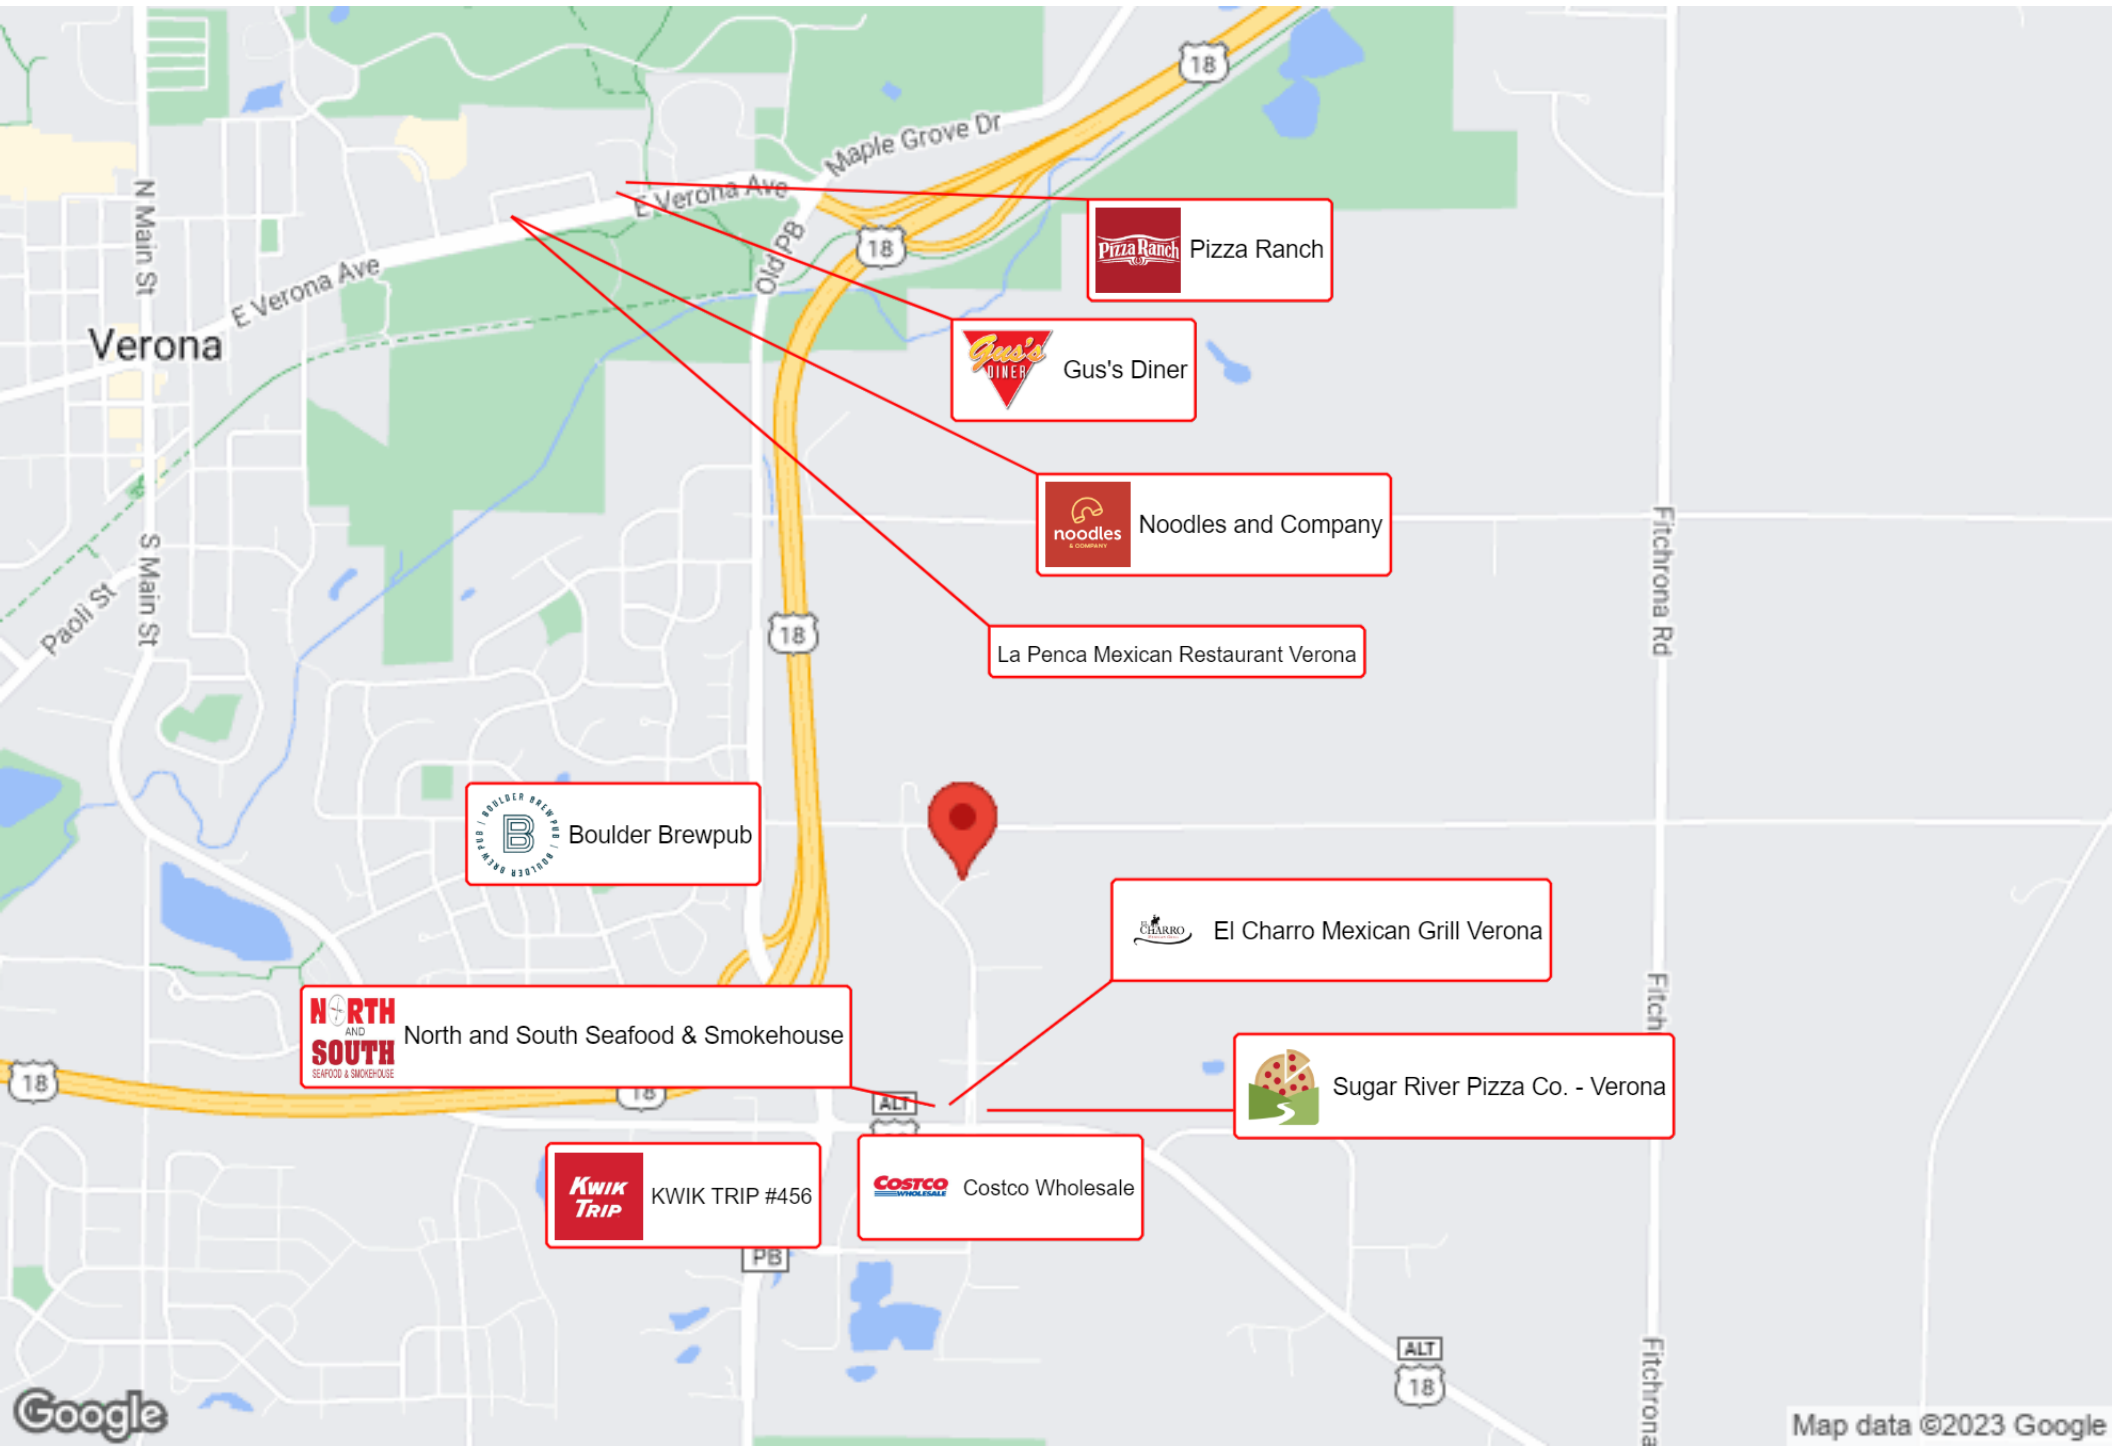

LOCATION MAPS

1155 AMBITION STREET

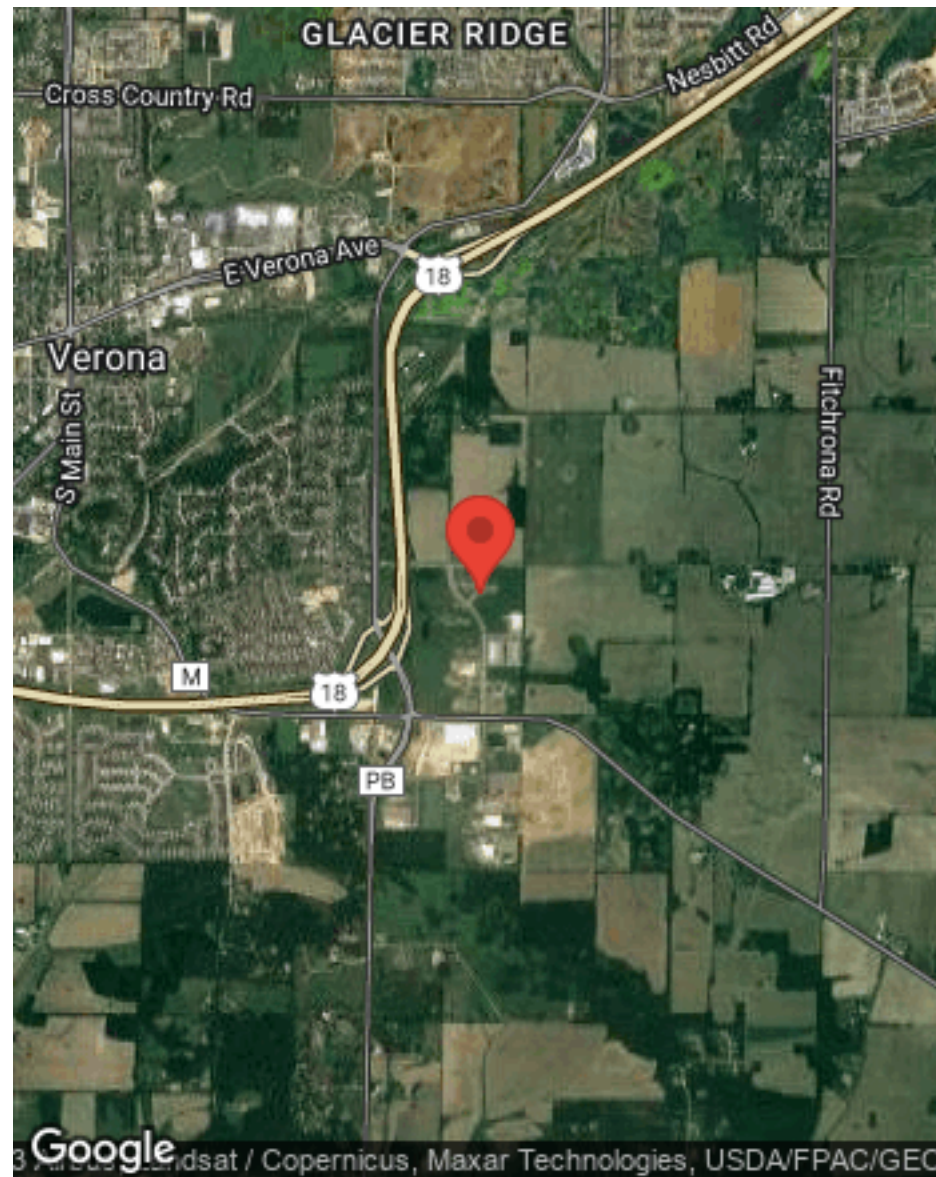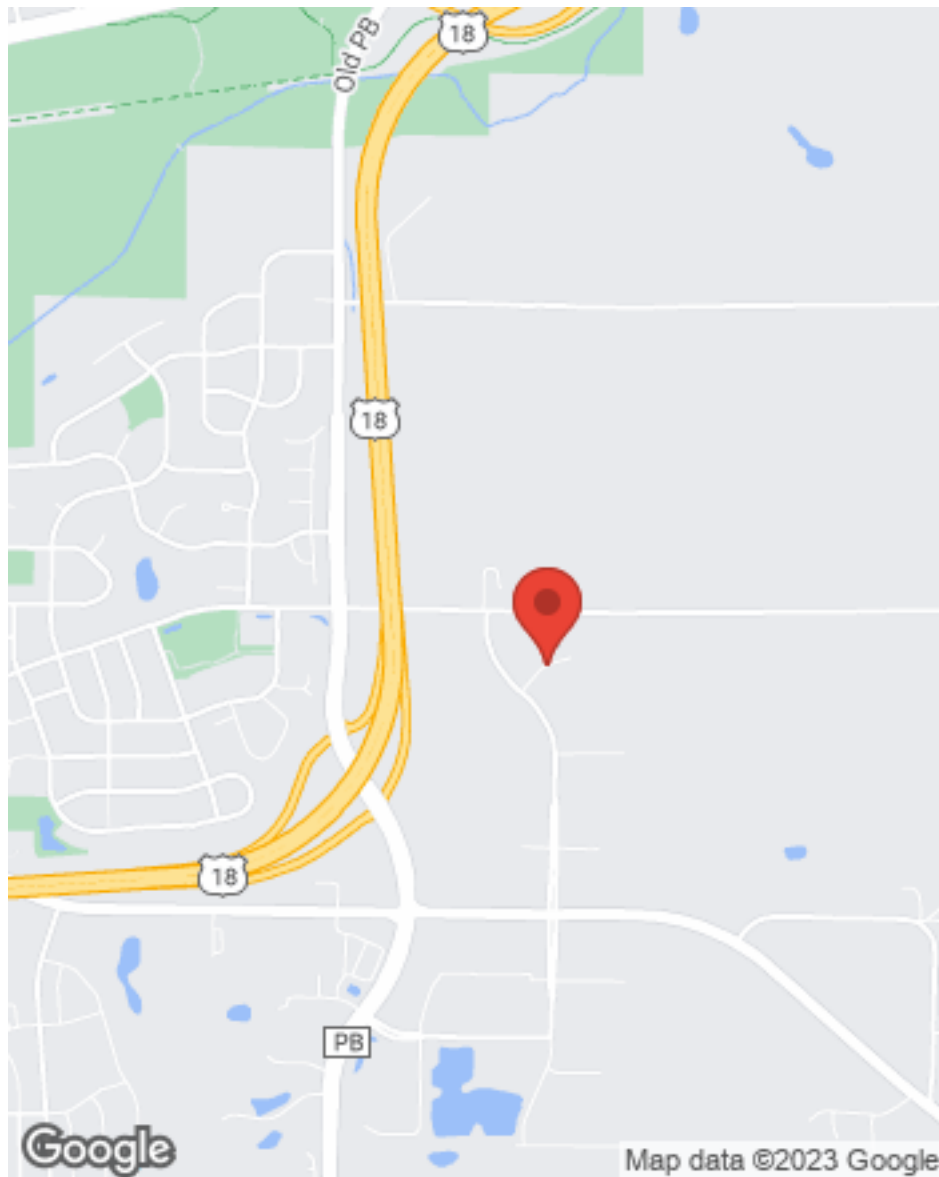


OAKBROOK CORPORATION
2 Science Court, Suite 200
Madison, WI 53711

CHRIS CAULUM, CCIM, SIOR
Vice President of Commercial Brokerage
O: (608) 443-1040
C: (608) 444-1911
ccaulum@oakbrookcorp.com

BRYANT MEYER, CCIM
Commercial Broker Associate
O: (608) 443-1004
bmeyer@oakbrookcorp.com

REGIONAL MAP

1155 AMBITION STREET

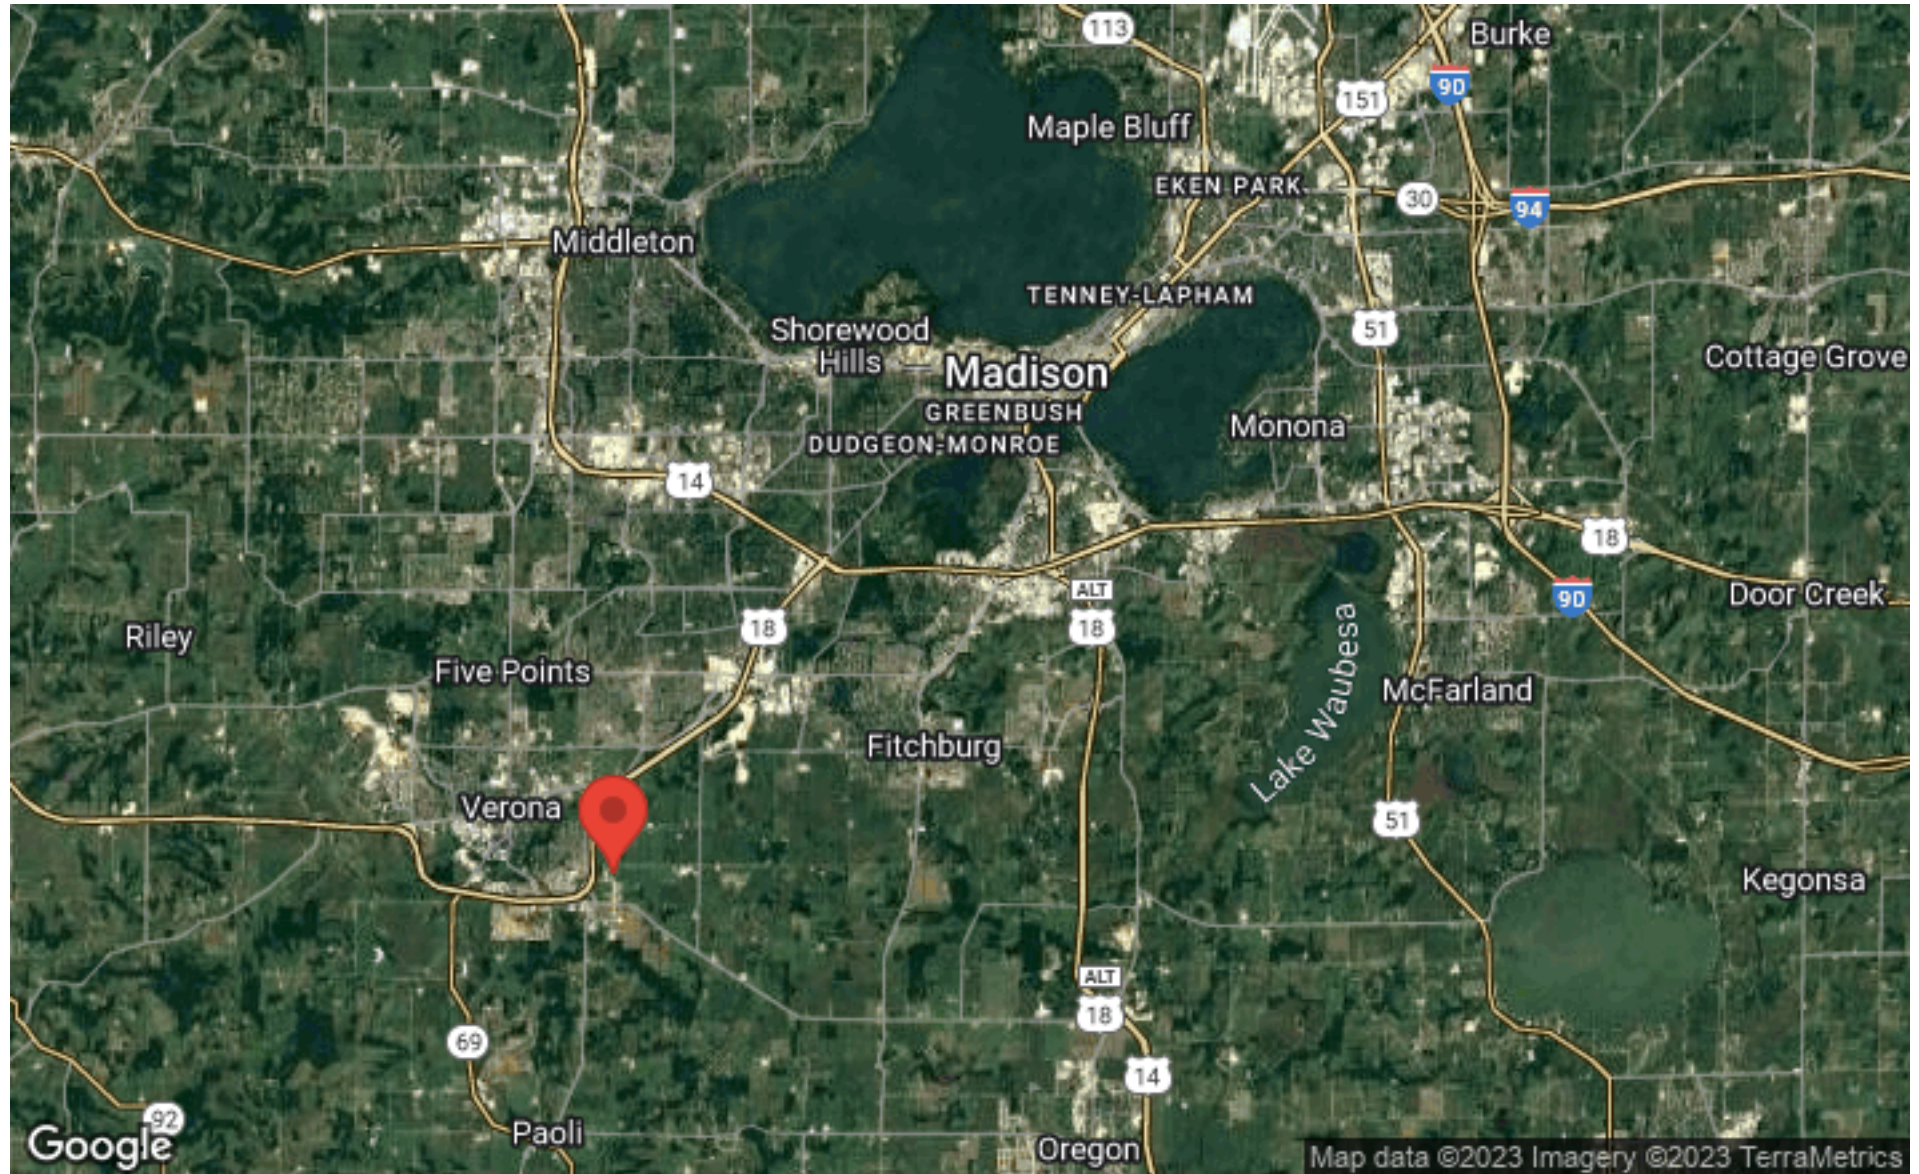

OAKBROOK CORPORATION
2 Science Court, Suite 200
Madison, WI 53711

CHRIS CAULUM, CCIM, SIOR
Vice President of Commercial Brokerage
O: (608) 443-1040
C: (608) 444-1911
ccaulum@oakbrookcorp.com

BRYANT MEYER, CCIM
Commercial Broker Associate
O: (608) 443-1004
bmeyer@oakbrookcorp.com

DISCLAIMER

1155 AMBITION STREET

All materials and information received or derived from Oakbrook Corporation its directors, officers, agents, advisors, affiliates and/or any third party sources are provided without representation or warranty as to completeness, veracity, or accuracy, condition of the property, compliance or lack of compliance with applicable governmental requirements, developability or suitability, financial performance of the property, projected financial performance of the property for any party's intended use or any and all other matters.

Neither Oakbrook Corporation its directors, officers, agents, advisors, or affiliates makes any representation or warranty, express or implied, as to accuracy or completeness of the any materials or information provided, derived, or received. Materials and information from any source, whether written or verbal, that may be furnished for review are not a substitute for a party's active conduct of its own due diligence to determine these and other matters of significance to such party. Oakbrook Corporation will not investigate or verify any such matters or conduct due diligence for a party unless otherwise agreed in writing.

EACH PARTY SHALL CONDUCT ITS OWN INDEPENDENT INVESTIGATION AND DUE DILIGENCE.

Any party contemplating or under contract or in escrow for a transaction is urged to verify all information and to conduct their own inspections and investigations including through appropriate third-party independent professionals selected by such party. All financial data should be verified by the party including by obtaining and reading applicable documents and reports and consulting appropriate independent professionals. Oakbrook Corporation makes no warranties and/or representations regarding the veracity, completeness, or relevance of any financial data or assumptions. Oakbrook Corporation does not serve as a financial advisor to any party regarding any proposed transaction.

All data and assumptions regarding financial performance, including that used for financial modeling purposes, may differ from actual data or performance. Any estimates of market rents and/or projected rents that may be provided to a party do not necessarily mean that rents can be established at or increased to that level. Parties must evaluate any applicable contractual and governmental limitations as well as market conditions, vacancy factors and other issues in order to determine rents from or for the property. Legal questions should be discussed by the party with an attorney. Tax questions should be discussed by the party with a certified public accountant or tax attorney. Title questions should be discussed by the party with a title officer or attorney. Questions regarding the condition of the property and whether the property complies with applicable governmental requirements should be discussed by the party with appropriate engineers, architects, contractors, other consultants, and governmental agencies. All properties and services are marketed by Oakbrook Corporation in compliance with all applicable fair housing and equal opportunity laws.

OAKBROOK CORPORATION
2 Science Court, Suite 200
Madison, WI 53711

PRESENTED BY:

CHRIS CAULUM, CCIM, SIOR
Vice President of Commercial Brokerage
O: (608) 443-1040
C: (608) 444-1911
ccaulum@oakbrookcorp.com

BRYANT MEYER, CCIM
Commercial Broker Associate
O: (608) 443-1004
bmeyer@oakbrookcorp.com

The calculations and data presented are deemed to be accurate, but not guaranteed. They are intended for the purpose of illustrative projections and analysis. The information provided is not intended to replace or serve as substitute for any legal, accounting, investment, real estate, tax or other professional advice, consultation or service. The user of this software should consult with a professional in the respective legal, accounting, tax or other professional area before making any decisions.