

For Lease/Sublease

6720 Frank Lloyd Wright Ave Suite 102

Middleton, WI 53562


Space Profile

Premises	1st Floor directly off lobby entrance
Size	2,920 USF/3,358 RSF
Asking Rent	\$26.50 MG
Availability	January 1, 2024
Submarket	Middleton Hills
Parking	Ample Surface

Features

- Well maintained, owner-occupied building
- Fully renovated 5 years ago
- Fitness center in basement
- Adjacent restaurants include:
 - Prairie Café, Craftsman Table and Tap and Pasqual's

Map

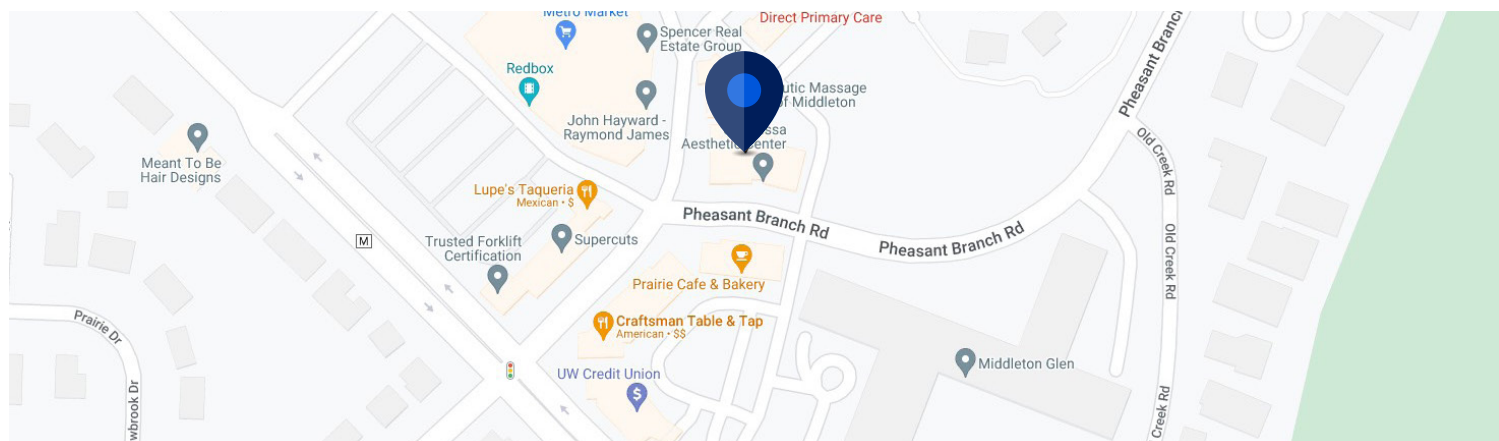


For More Information



TJ Bltiz
608.444.9440
tblitz@cresa.com

Cresa
613 Williamson Street, Suite 210
Madison, WI 53703
cresa.com/madison

Floor Plan

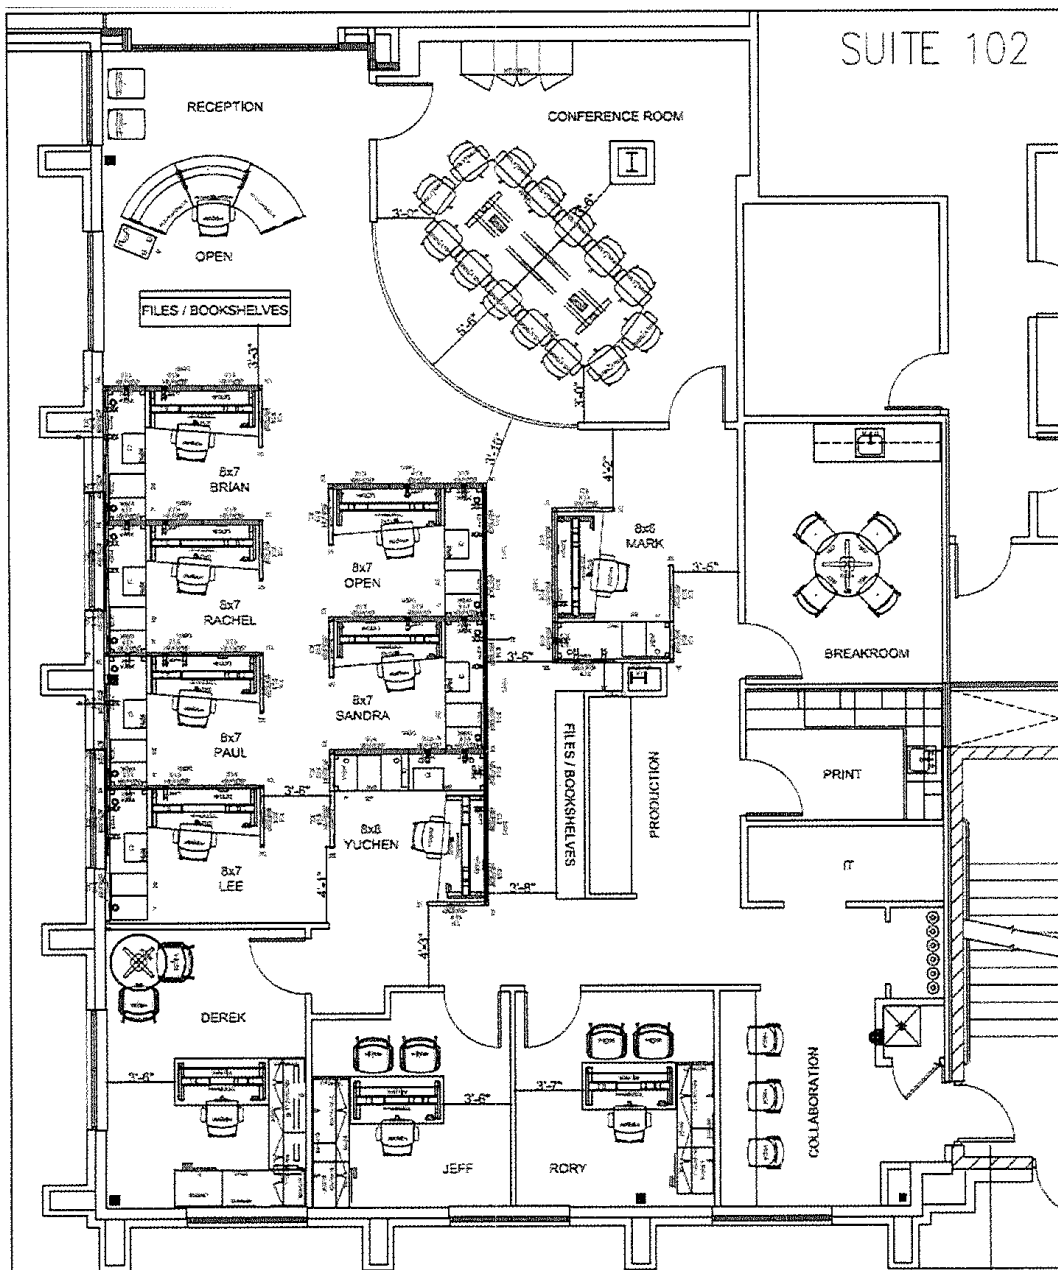

For More Information

Cresa
613 Williamson Street
Suite 210
Madison, WI 53703
cresa.com/madison



TJ Blitz
608.444.9440
tblitz@cresa.com



6720 Frank Lloyd Wright

Middleton, WI 53562



Cresa © 2019. All rights reserved. The information contained in this document has been obtained from sources believed reliable. While Cresa does not doubt its accuracy, Cresa has not verified it and makes no guarantee, warranty, or representation about it. It is your responsibility to independently confirm its accuracy and completeness. Any projections, opinions, assumptions or estimates used are for example only and do not represent the current or future performance of the property. The value of this transaction to you depends on tax and other factors which should be evaluated by your tax, financial and legal advisors. You and your advisors should conduct a careful, independent investigation of the property to determine to your satisfaction the suitability of the property for your needs.