
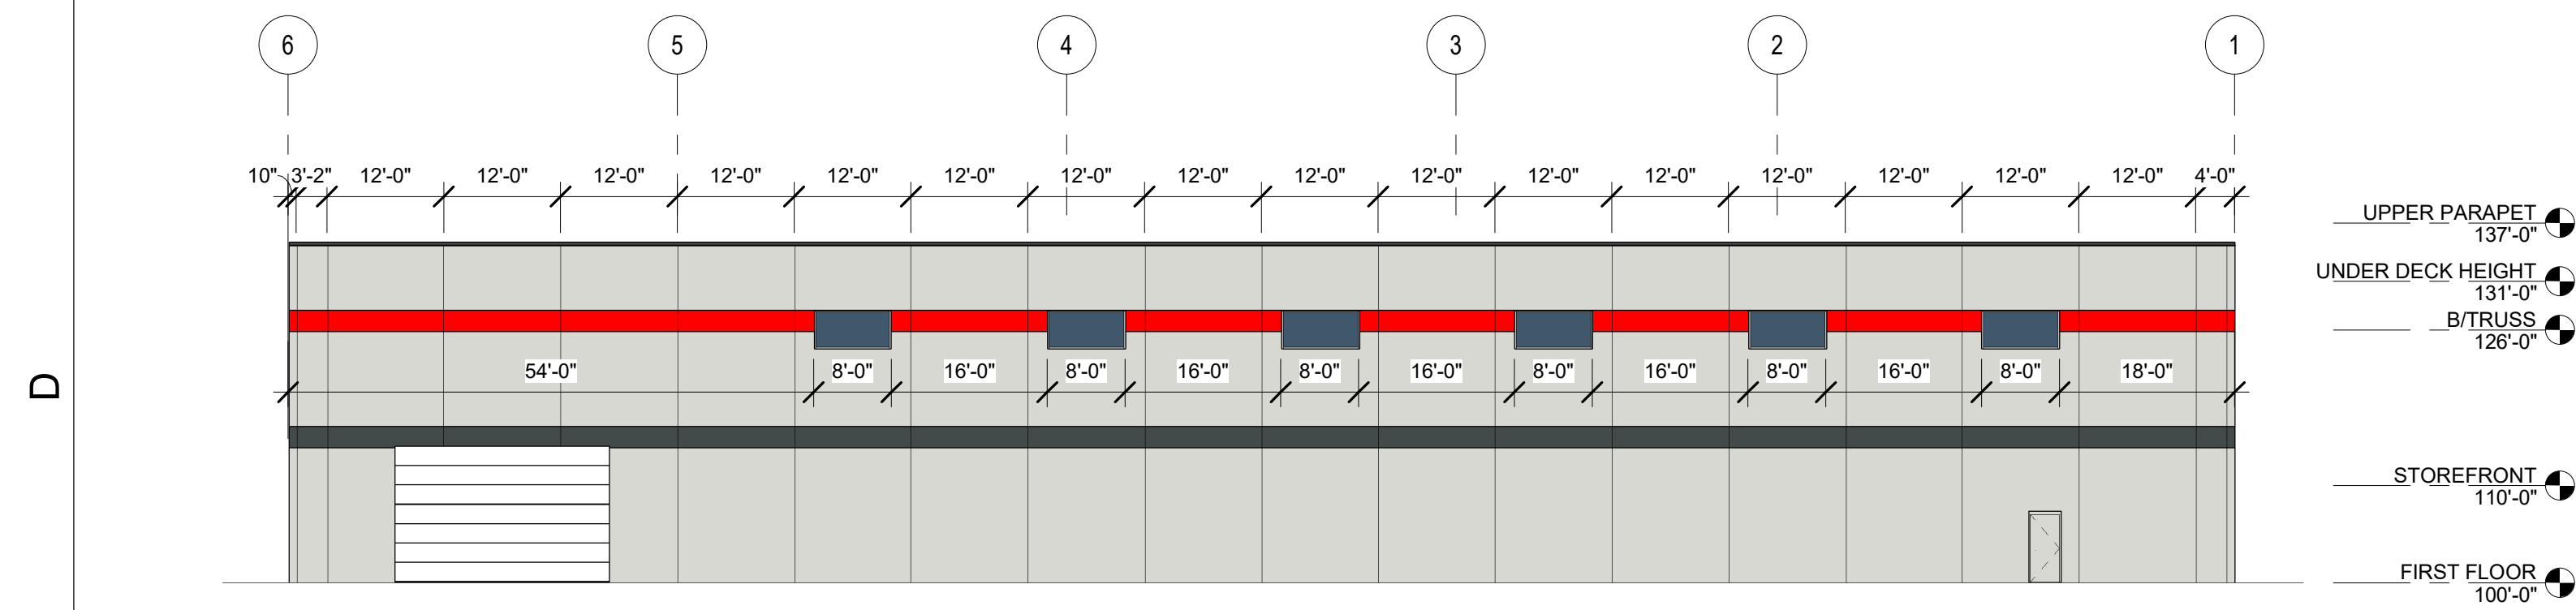



EXTERIOR ELEVATIONS KEYNOTE SCHEDULE							
#	DESCRIPTION	MANUFACTURER	TYPE/STYLE	COLOR	HEIGHT	WIDTH	COMMENTS

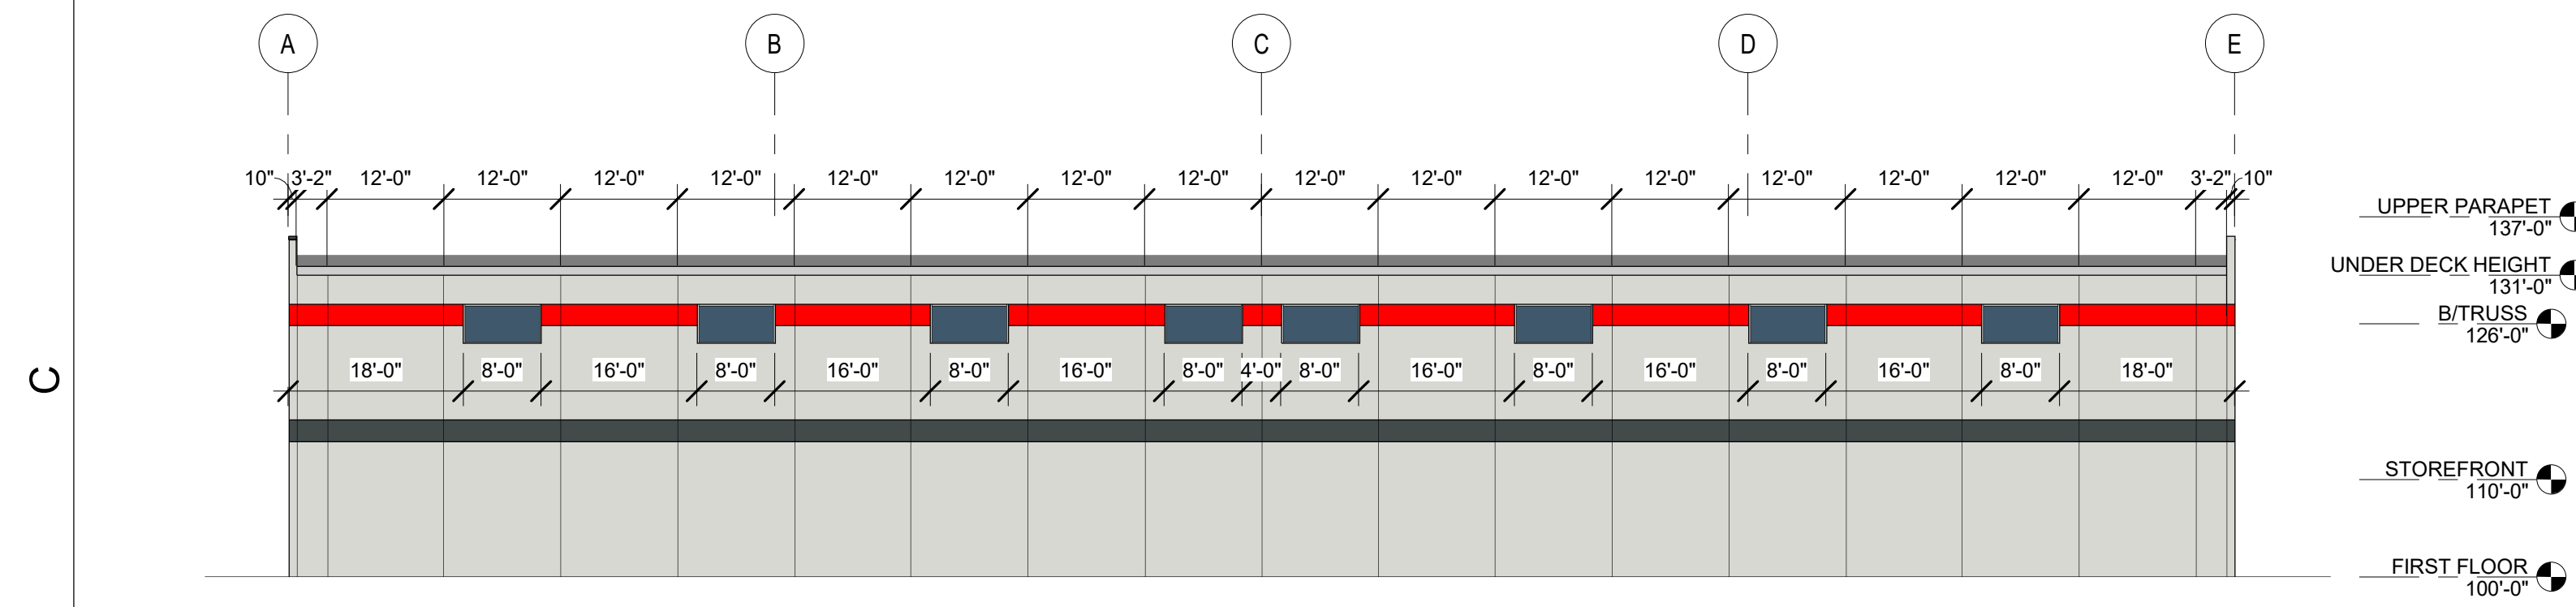


D1 NORTH ELEVATION (FEMRITE DRIVE)

$$\frac{1}{16}'' = 1'-0''$$


C1 EAST ELEVATION
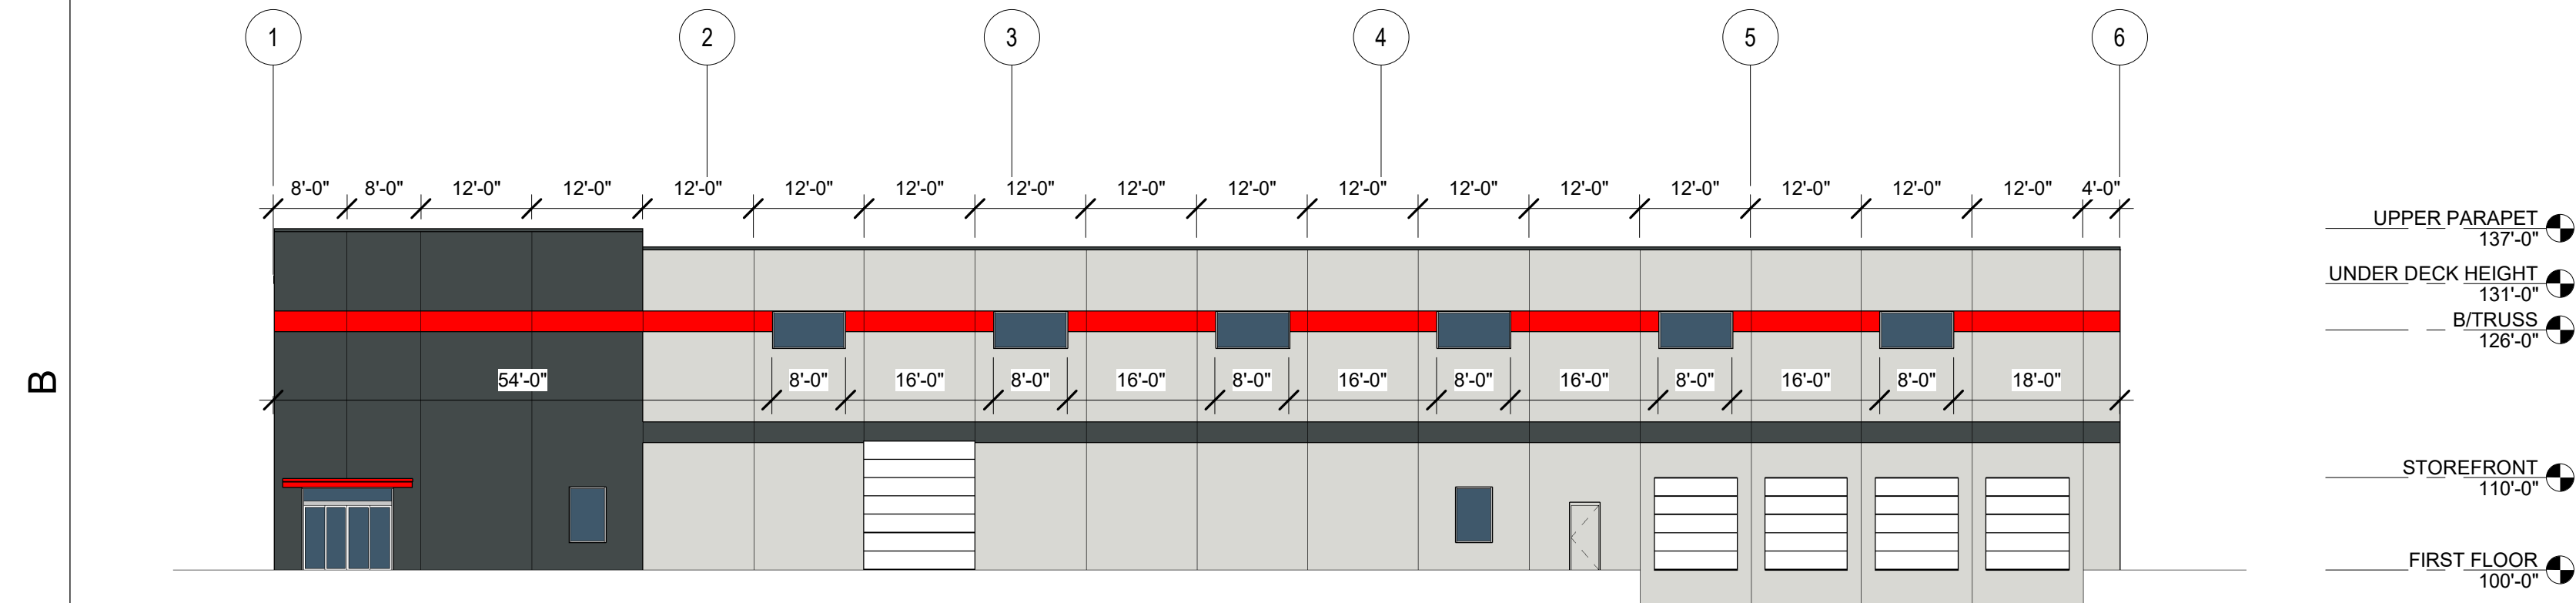
$$1/16'' = 1'-0''$$


B1 SOUTH ELEVATION
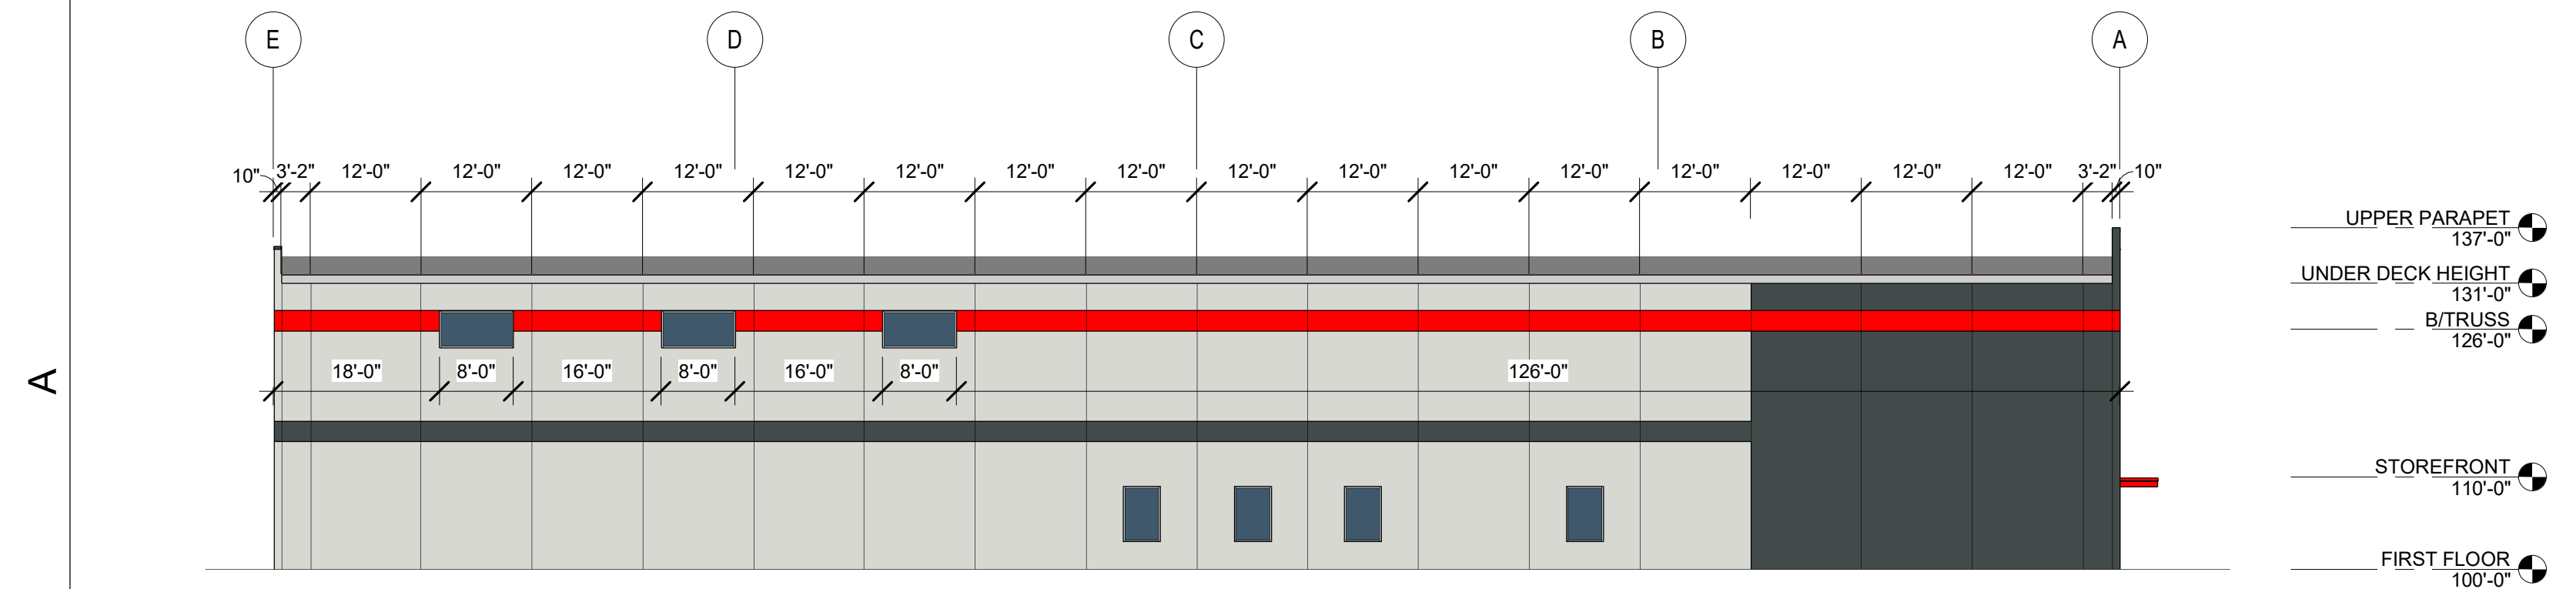
$$\frac{1}{16}'' = 1'-0''$$


A1 WEST ELEVATION (DAIRY DRIVE)

$$1/16'' = 1'-0''$$

5001 FEMRITE DRIVE

NEW BUILDING

**5001 FEMRITE DRIVE
MADISON, WI**

Project Status

[illegible]

PROJ. #:	23049-01
 SKETCHWORKS ARCHITECTURE 2023	

EXTERIOR ELEVATIONS

A201

PRELIMINARY