



Madison East Business Center

S Biltmore Lane at Eastpark Boulevard
Madison, WI 53718

Direct-Entry Suites | No Shared Common Areas

About the Property

Madison East Business Center is located within American Center Business Park at the intersection of Interstate 90/94/39 and U.S. 151. The Dane County business community includes more than 111,000 square feet of office space in a campus-style setting. Interstate 90/94/39 connects the business center to the rest of the Madison Metro area, including Chicago, Milwaukee, and Minneapolis/St. Paul, while U.S. 151 links Madison to Wisconsin's thriving Fox River Valley.

For more information on Madison East Business Center, visit: sjpi.com/madisoneast




Office Buildings

4602 S Biltmore Lane	26,950 SF
4610 S Biltmore Lane	14,310 SF
4618-4666 S Biltmore Lane	39,290 SF
5202 Eastpark Boulevard	30,525 SF

Building Specifications

Parking	4.2 per 1,000 SF
Heat	Natural Gas
Roof	EPDM rubber
Construction	Masonry
Zoning	SEC


Madison East Business Center
4602 S. Biltmore Lane | Madison, WI 53718
Suites 101 & 118

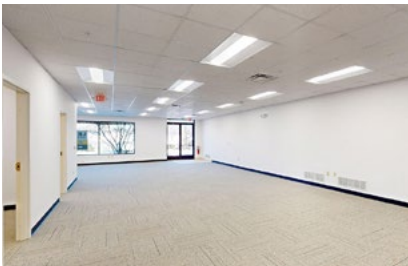

Total SF Available:
3,125 SF


Private offices (3), large and small conference room, and break room

KEY PLAN
NOT TO SCALE

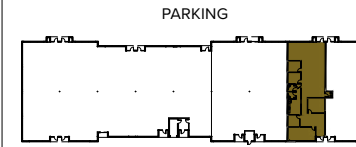

**CLICK TO VIEW
VIRTUAL TOUR**

Note: This space plan is subject to existing field conditions. This drawing is proprietary and the exclusive property of St. John Properties, Inc. Any duplications, distribution, or other unauthorized use is strictly prohibited.

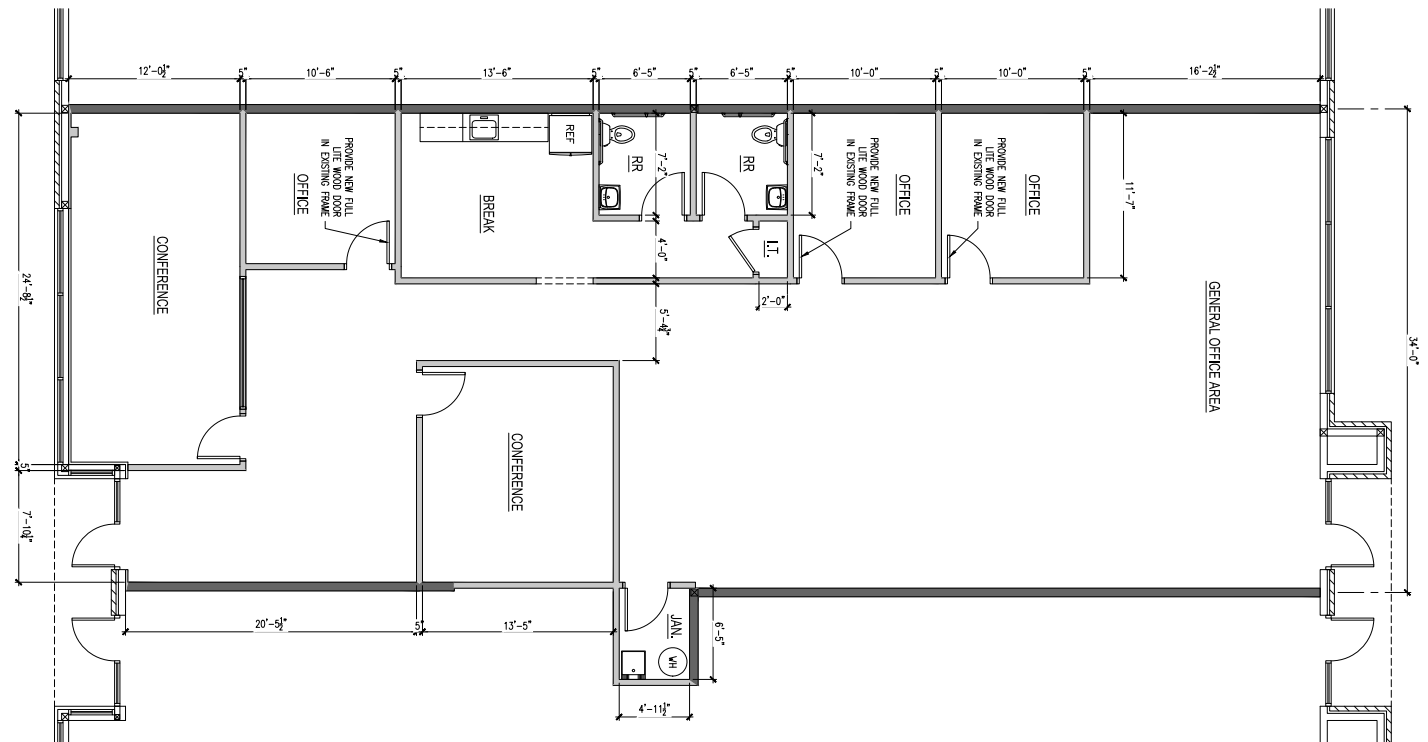

Availabilities

Office Space at Madison East Business Center

1,551 sq. ft.	5202 Eastpark Boulevard	Ste. 112	Office Space with private restroom
2,553 sq. ft.	4610 S Biltmore Lane	Ste. 106	Reception area, conference room, private office with restrooms
3,125 sq. ft.	4602 S Biltmore Lane	Ste. 101 & 118	Private offices (3), large and small conference room, and break room
9,503 sq. ft.	4618-4622 S Biltmore Lane		All office, end cap with several private offices, conference rooms, break room, storage and designated reception area
10,850 sq. ft.	4602 S Biltmore Lane	Ste. 105-111	Private offices (9) with conference room and break room

Contact Us

Gregory Fax

Regional Partner, Wisconsin

GFax@sjpi.com | 262.524.0100

Wisconsin Regional Office:

2000 Pewaukee Road | Suite A

Waukesha, WI 53188



262.524.0100 | SJPI.COM/WISCONSIN



This information contained in this publication has been obtained from sources believed to be reliable. St. John Properties makes no guarantee, warranty or representation about this information. Any projections, opinions, assumptions or estimates used here are for example only and do not represent the current or future performance of the property. Interested parties should conduct an independent investigation to determine whether the property suits their needs. REV 03/25