

Office Space for Lease



6506 Normandy Lane, Madison WI 53719



Property Highlights

- Lower-level office suite, no elevator access
- Multiple rooms, large open area and storage space
- Building & monument signage available
- Easy access from Odana Rd & Mineral Point Rd

Property Summary

Lease Rate	\$12.00/sf
Space Available	1,160 sf
Lease Type	MG
Janitorial	Tenant Responsibility
Zoning	SE
Available	Immediately
Parking	3.4/1,000 sf
Lease Term	Flexible

Mike Herl

608-212-4623

Mike.herl@madisoncommercialre.com

Kurt Malueg

608-898-0691

Kurt.Malueg@madisoncommercialre.com

Office Space for Lease


6506 Normandy Lane

Madison WI 53719



Floor Plan

(not to scale)

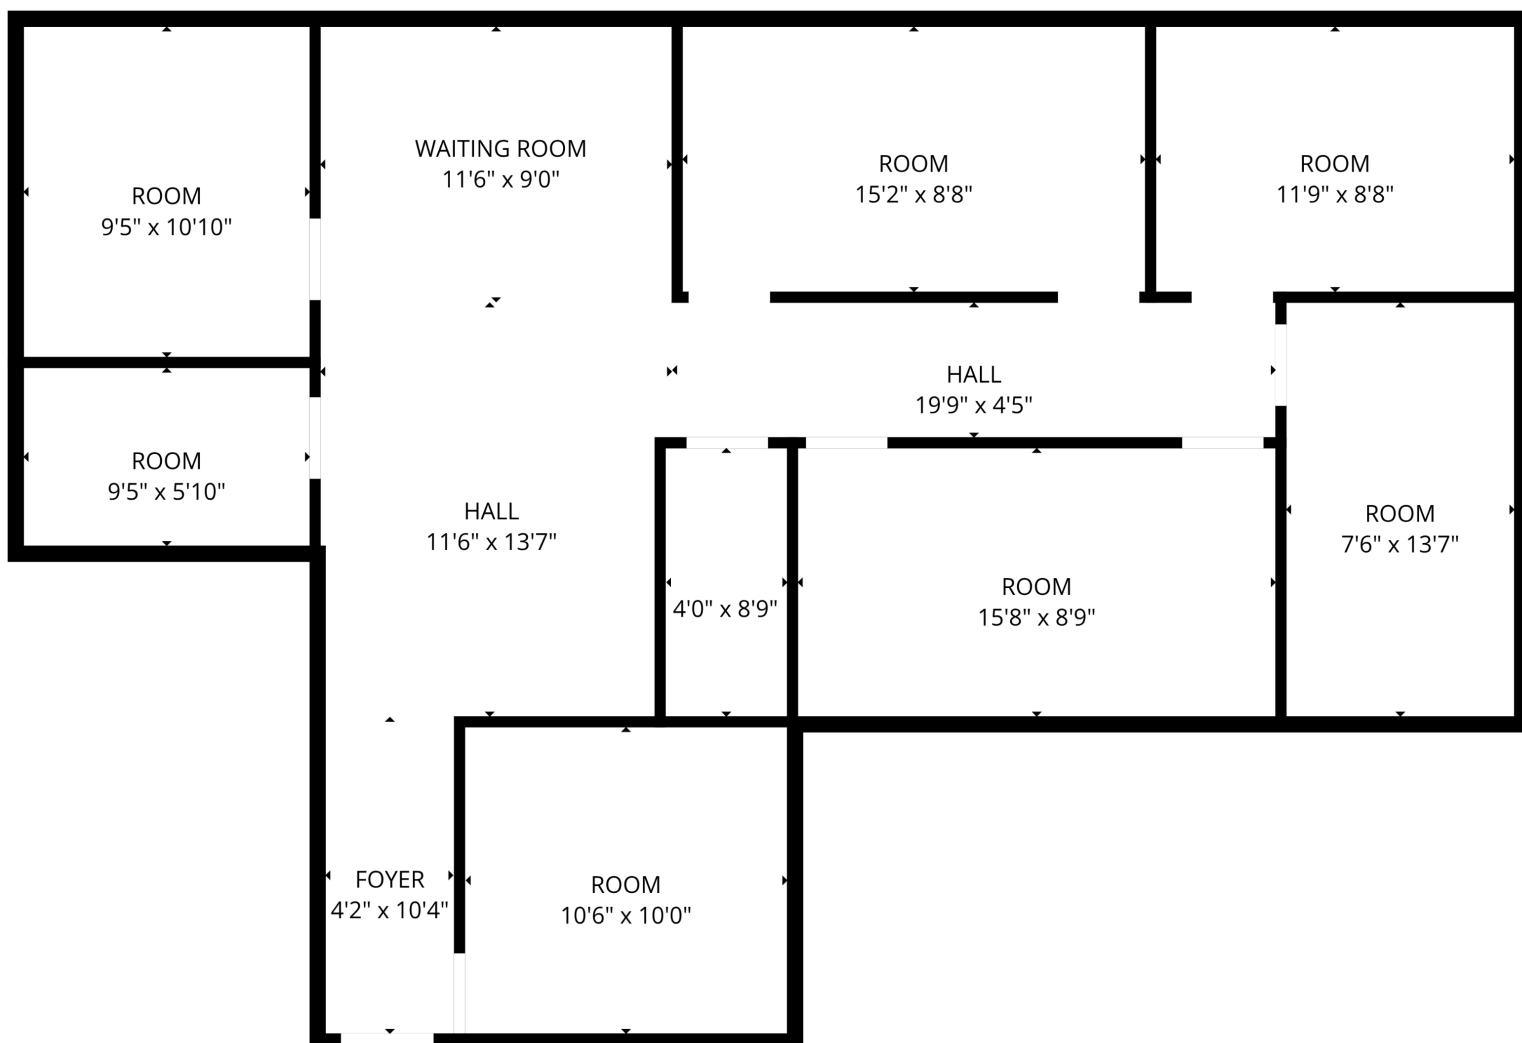


Mike Herl
608-212-4623
Mike.herl@madisoncommercialre.com

Kurt Malueg
608-898-0691
Kurt.Malueg@madisoncommercialre.com

Office Space for Lease

6506 Normandy Lane

Madison WI 53719

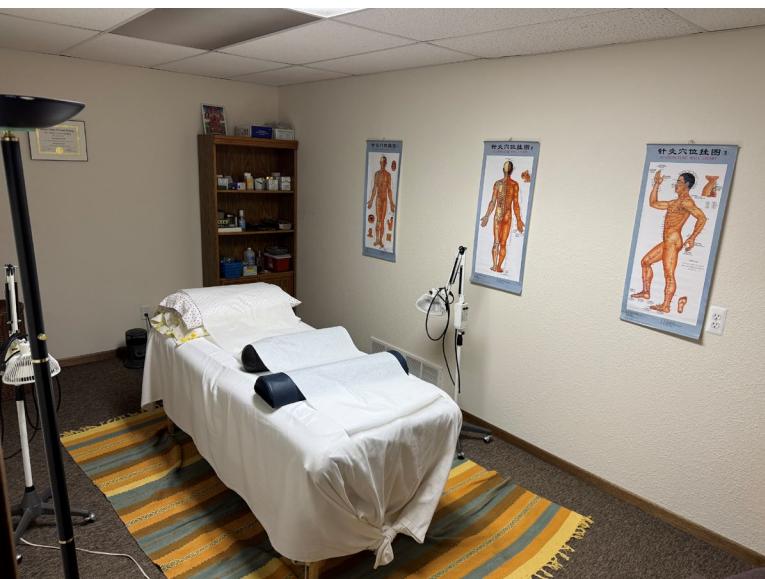

WISCONSIN REALTORS® ASSOCIATION

4801 Forest Run Road
Madison, WI 53704

BROKER DISCLOSURE TO NON-RESIDENTIAL CUSTOMERS

1 Prior to negotiating on your behalf the Broker must provide you the following disclosure statement:

2 **BROKER DISCLOSURE TO CUSTOMERS**

3 You are a customer of the broker. The broker is either an agent of another party in the transaction or a subagent of another broker
4 who is the agent of another party in the transaction. The broker, or a salesperson acting on behalf of the broker, may provide
5 brokerage services to you. Whenever the broker is providing brokerage services to you, the broker owes you, the customer, the
6 following duties:

7 ■ The duty to provide brokerage services to you fairly and honestly.
8 ■ The duty to exercise reasonable skill and care in providing brokerage services to you.
9 ■ The duty to provide you with accurate information about market conditions with a reasonable time if you request it, unless
10 disclosure of the information is prohibited by law.
11 ■ The duty to disclose to you in writing certain material adverse facts about a property, unless disclosure of the information is
12 prohibited by law (**See Lines 47-55**).
13 ■ The duty to protect your confidentiality. Unless the law requires it, the broker will not disclose your confidential information or the
14 confidential information of other parties (**See Lines 22-39**).
15 ■ The duty to safeguard trust funds and other property the broker holds.
16 ■ The duty, when negotiating, to present contract proposals in an objective and unbiased manner and disclose the advantages and
17 disadvantages of the proposals.

18 Please review this information carefully. A broker or salesperson can answer your questions about brokerage services, but if you
19 need legal advice, tax advice, or a professional home inspection, contact an attorney, tax advisor, or home inspector.
20 This disclosure is required by section 452.135 of the Wisconsin statutes and is for information only. It is a plain-language summary of
21 A broker's duties to a customer under section 452.133 (1) of the Wisconsin statutes.

22 **CONFIDENTIALITY NOTICE TO CUSTOMERS**

23 BROKER WILL KEEP CONFIDENTIAL ANY INFORMATION GIVEN TO BROKER IN CONFIDENCE, OR ANY INFORMATION
24 OBTAINED BY BROKER THAT HE OR SHE KNOWS A REASONABLE PERSON WOULD WANT TO BE KEPT CONFIDENTIAL,
25 UNLESS THE INFORMATION MUST BE DISCLOSED BY LAW OR YOU AUTHORIZE THE BROKER TO DISCLOSE PARTICULAR
26 INFORMATION. A BROKER SHALL CONTINUE TO KEEP THE INFORMATION CONFIDENTIAL AFTER BROKER IS NO LONGER
27 PROVIDING BROKERAGE SERVICES TO YOU.

28 THE FOLLOWING INFORMATION IS REQUIRED TO BE DISCLOSED BY LAW:

29 1. MATERIAL ADVERSE FACTS, AS DEFINED IN SECTION 452.01 (5g) OF THE WISCONSIN STATUTES (**SEE LINES 47-55**).
30 2. ANY FACTS KNOWN BY THE BROKER THAT CONTRADICT ANY INFORMATION INCLUDED IN A WRITTEN INSPECTION
31 REPORT ON THE PROPERTY OR REAL ESTATE THAT IS THE SUBJECT OF THE TRANSACTION.

32 TO ENSURE THAT THE BROKER IS AWARE OF WHAT SPECIFIC INFORMATION YOU CONSIDER CONFIDENTIAL, YOU MAY LIST
33 THAT INFORMATION BELOW (**SEE LINES 35-36**). AT A LATER TIME, YOU MAY ALSO PROVIDE THE BROKER WITH OTHER
34 INFORMATION YOU CONSIDER TO BE CONFIDENTIAL.

35 **CONFIDENTIAL INFORMATION:** _____

36 **NON-CONFIDENTIAL INFORMATION** (The following information may be disclosed by Broker): _____

37 (*INSERT INFORMATION YOU AUTHORIZE THE BROKER TO DISCLOSE SUCH AS FINANCIAL QUALIFICATION INFORMATION.*)

38 **CONSENT TO TELEPHONE SOLICITATION**

39 I/We agree that the Broker and any affiliated settlement service providers (for example, a mortgage company or title company) may
40 call our/my home or cell phone numbers regarding issues, goods and services related to the real estate transaction until I/we
41 withdraw this consent in writing. List Home/Cell Numbers: _____

42 **SEX OFFENDER REGISTRY**

43 *Notice: You may obtain information about the sex offender registry and persons registered with the registry by contacting the
44 Wisconsin Department of Corrections on the Internet at <http://offender.doc.state.wi.us/public/> or by phone at 608-240-5830.*

45 **DEFINITION OF MATERIAL ADVERSE FACTS**

46 A "material adverse fact" is defined in Wis. Stat. § 452.01 (5g) as an adverse fact that a party indicates is of such significance, or that
47 is generally recognized by a competent licensee as being of such significance to a reasonable party, that it affects or would affect
48 the party's decision to enter into a contract or agreement concerning a transaction or affects or would affect the party's decision
49 about the terms of such a contract or agreement. An "adverse fact" is defined in Wis. Stat. § 452.01 (1e) as a condition or occurrence
50 that a competent licensee generally recognizes will significantly and adversely affect the value of the property, significantly reduce
51 the structural integrity of improvements to real estate, or present a significant health risk to occupants of the property; or information
52 that indicates that a party to a transaction is not able to or does not intend to meet his or her obligations under a contract or
53 agreement made concerning the transaction.