


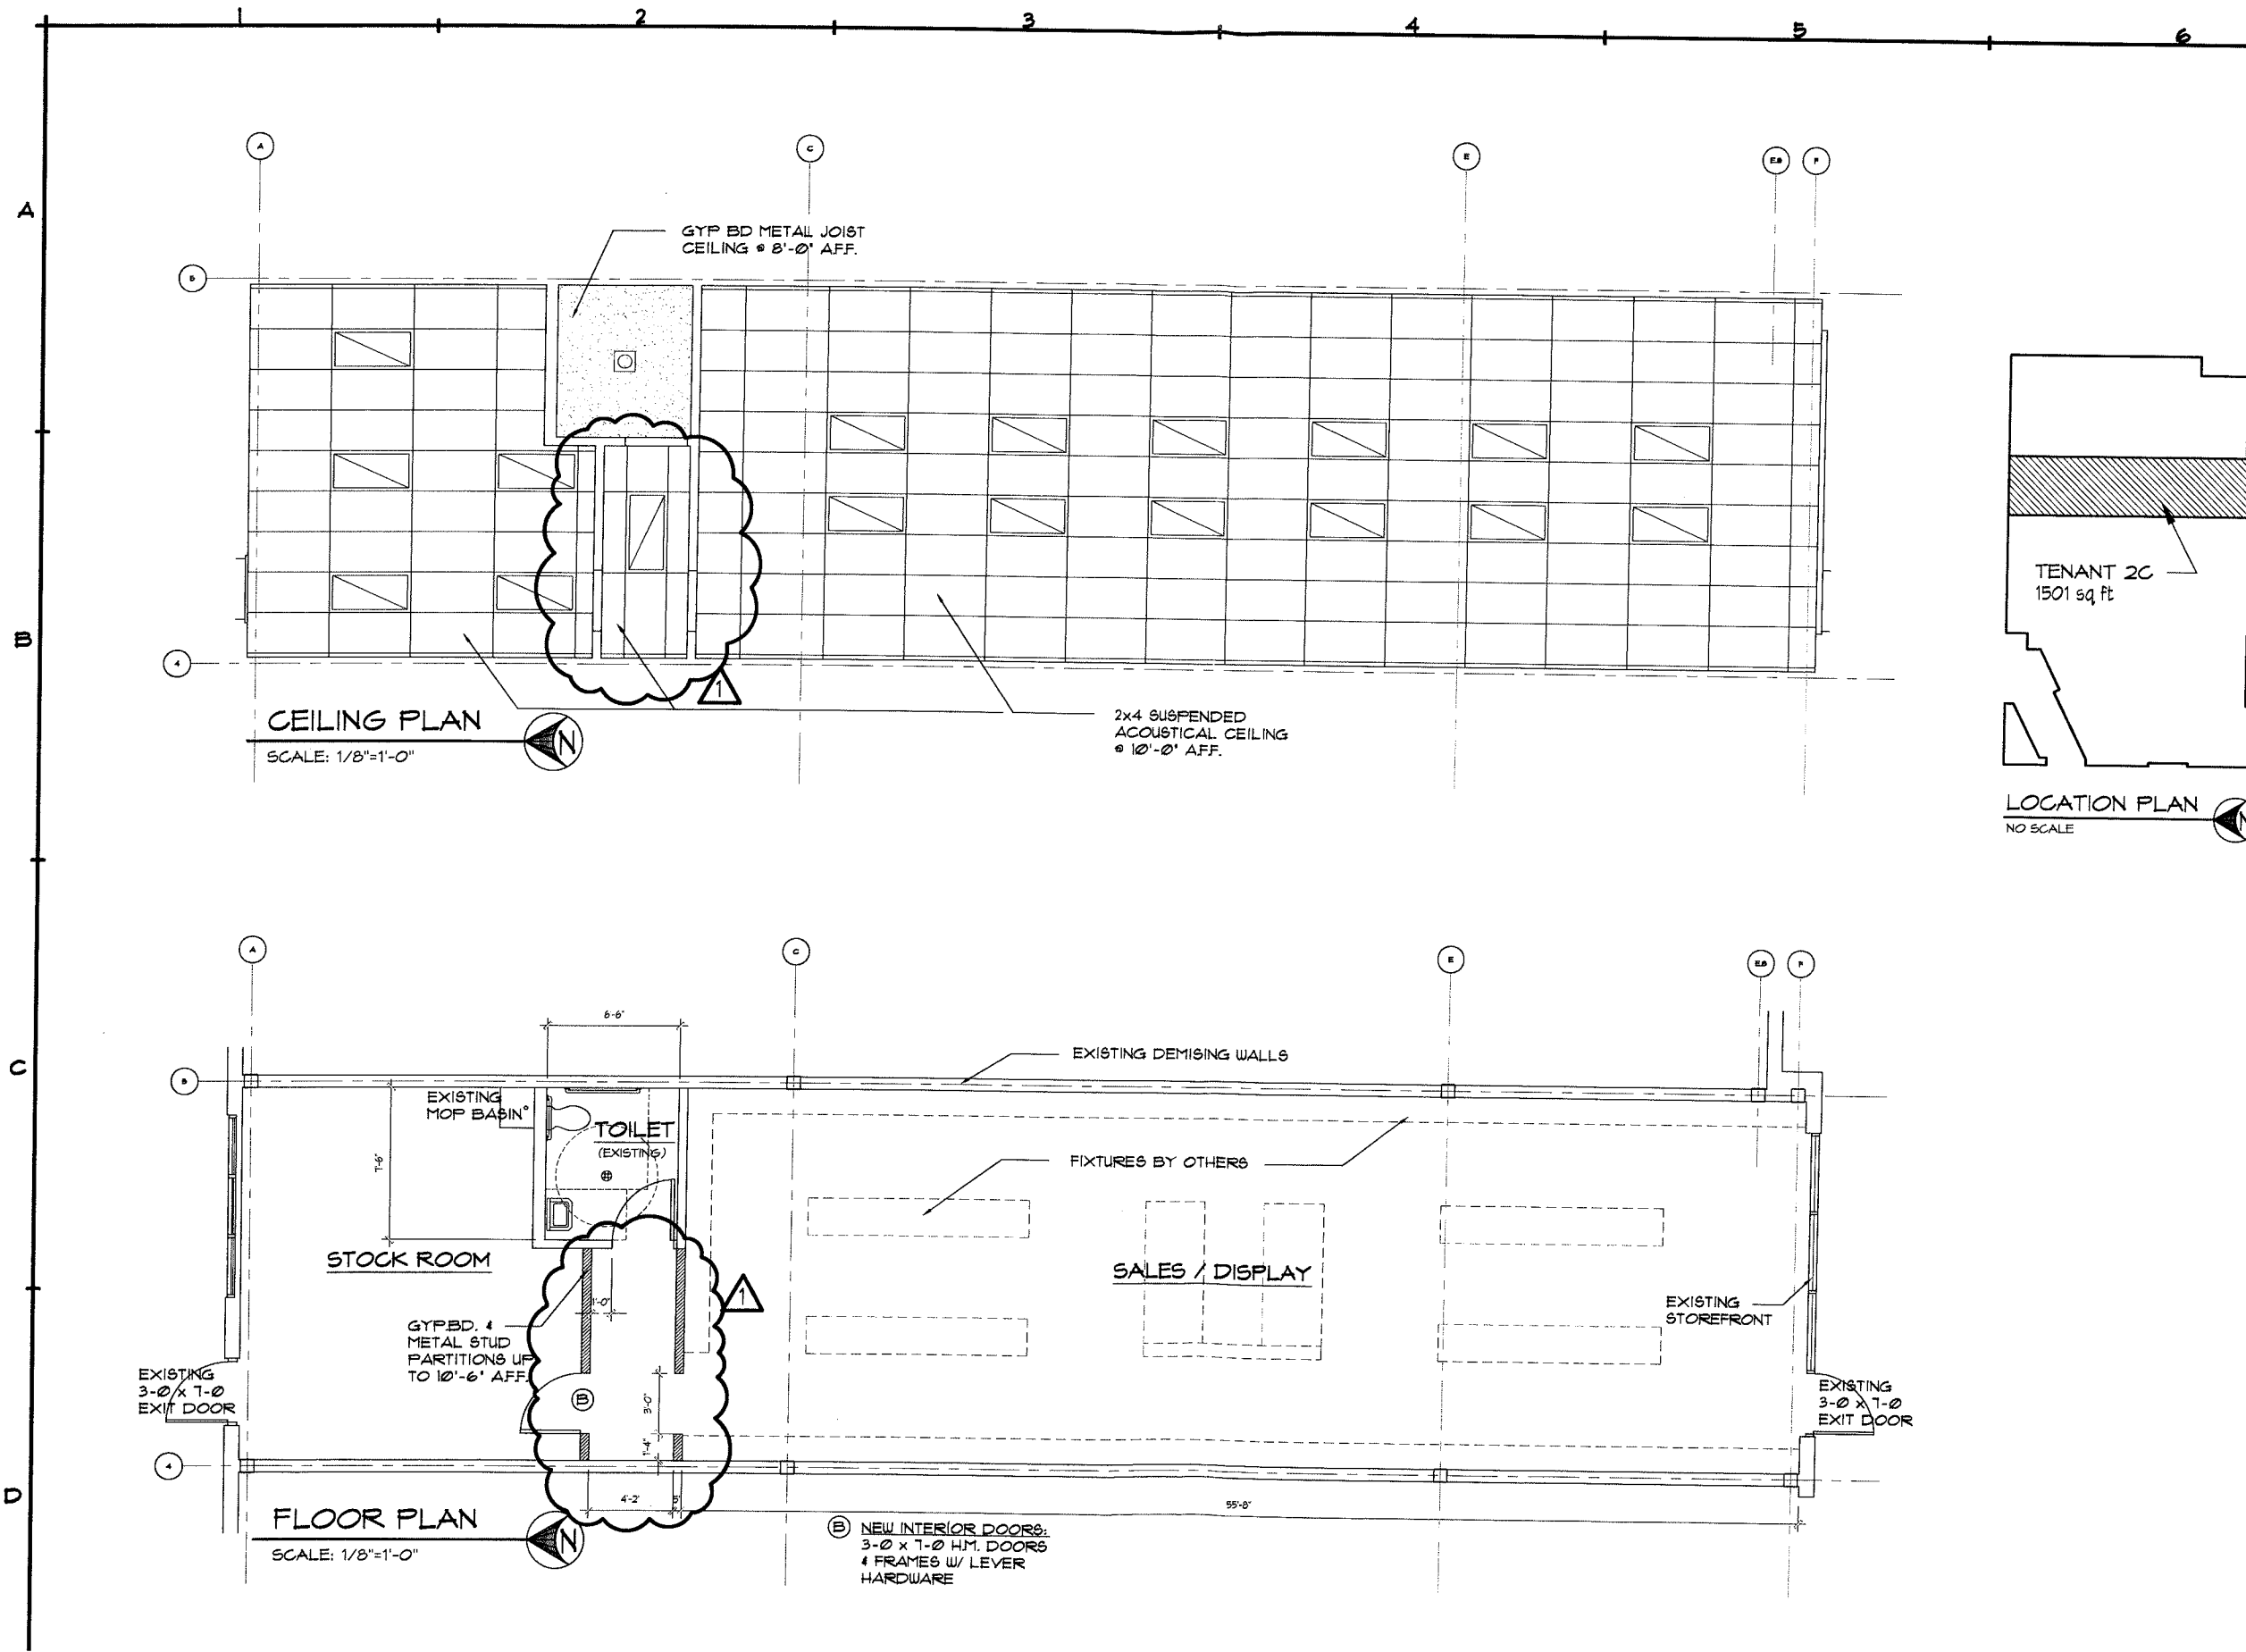

GNC

4100 UNIVERSITY AVENUE - Suite 2C
SHOREWOOD HILLS, WISCONSIN 53105

Comm. No. K1225 T2C
Issued For Date
REVIEW 9.19.13
REVISION 1 10.03.13

FLOOR PLAN

GMK
architecture

3220 Syena Road, Suite 103
Madison, WI 53713
608.277.0885
www.gmkarch.com

**Flad Development
& Investment Corp.**
Oakbridge Commons
7941 Tree Lane - Suite 105
Madison, Wisconsin 53717-2029
(608) 833-8100 Fax (608) 833-6105
E-Mail: flad@flad-development.com