
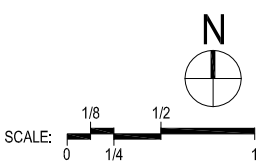
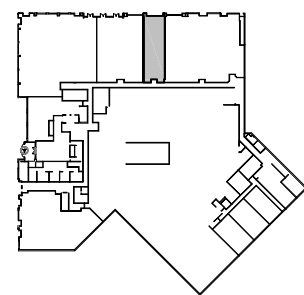


DATE: 08/05/2014 10:00:00 AM PROJECT: HUB AT MADISON DRAWING: R10 LOD #000-07

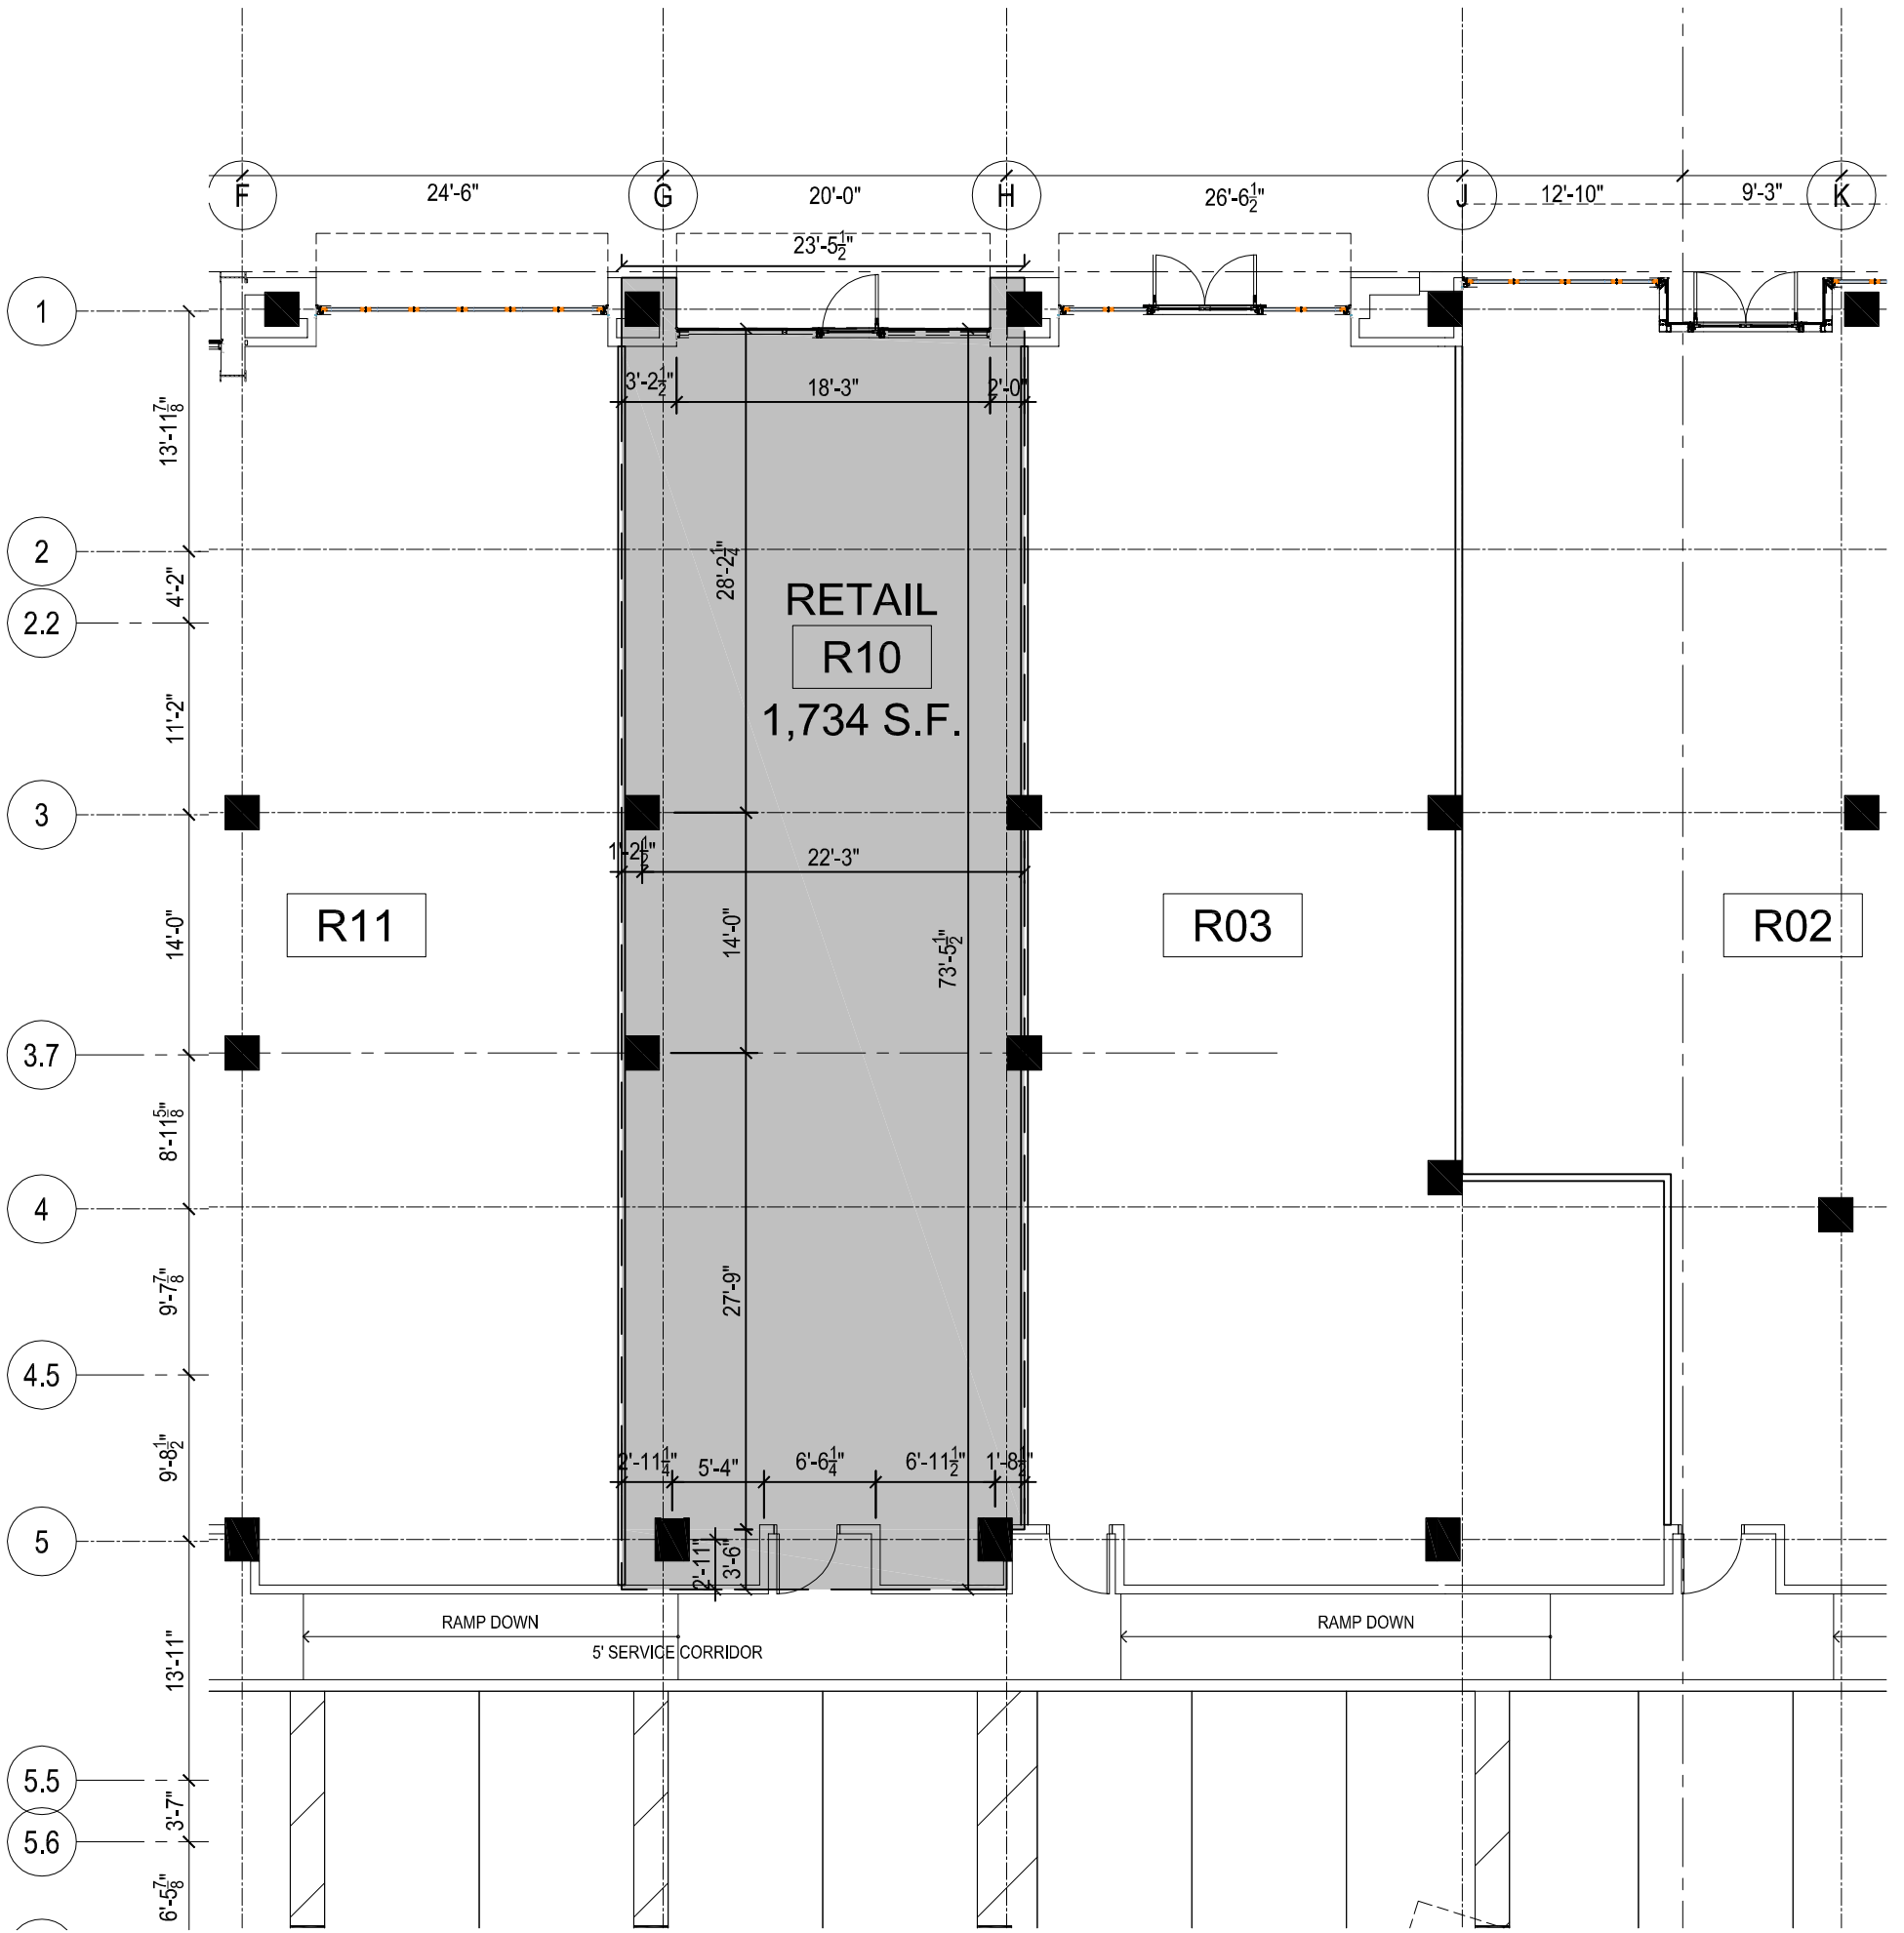

# HUB AT MADISON

Madison, WI

Antunovich Associates - Architect

224 West Huron Street, Chicago, IL 60640  
Phone: 312-266-1126 Fax: 312-266-7123



2234 W. North Avenue, Chicago, IL 60647  
Phone: (773) 227-2750 Fax: (773) 227-5350

R10 | LOD #000-07

05 August 2014

THE INFORMATION PROVIDED ON THIS DRAWING IS FROM DOCUMENTATION AVAILABLE AND MAY NOT REFLECT ACTUAL FIELD CONDITIONS. SERVICE CHASES AND UTILITIES PROVIDED BY THE LANDLORD FOR THE BASE BUILDING MAY EXIST WITHIN THE TENANT'S DEMISED PREMISES. IT SHALL BE THE RESPONSIBILITY OF THE TENANT TO FIELD-VERIFY ALL INFORMATION SHOWN. THE DEVELOPER AND ARCHITECT MAKE NO REPRESENTATIONS AS TO THE ACCURACY AND CORRECTNESS OF ANY DIMENSIONS OR SQUARE FOOTAGES. ALL DIMENSIONS AND SQUARE FOOTAGES SHALL BE FIELD VERIFIED BY THE TENANT IN THE FIELD.