


***PORTAGE COUNTY CERTIFIED SURVEY MAP
PREPARED FOR: BIERY CHEESE COMPANY***
LOCATED IN THE SW1/4 OF THE SW1/4, AND THE SE1/4
OF THE SW1/4, AND THE NE1/4 OF THE SW1/4, SECTION
25 T23N R7E, TOWN OF PLOVER, PORTAGE COUNTY,
WISCONSIN


UNPLATTED LANDS OWNED BY OTHERS

SW CORNER
SEC 25 T23N R7E
MAG NAIL

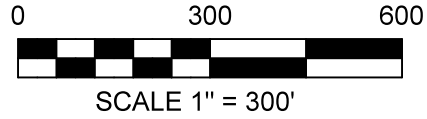

LEGEND

- ⊕ = GOVERNMENT CORNER LOCATION
 ● = 3/4in. x 18in. REBAR 1.50lbs/ft. SET
 ○ = 1in. IRON PIPE FOUND
 ⊙ = 1 1/4in. IRON PIPE FOUND
 ⊙ = 3/4in REBAR FOUND
 = FOUND
 = FOUND

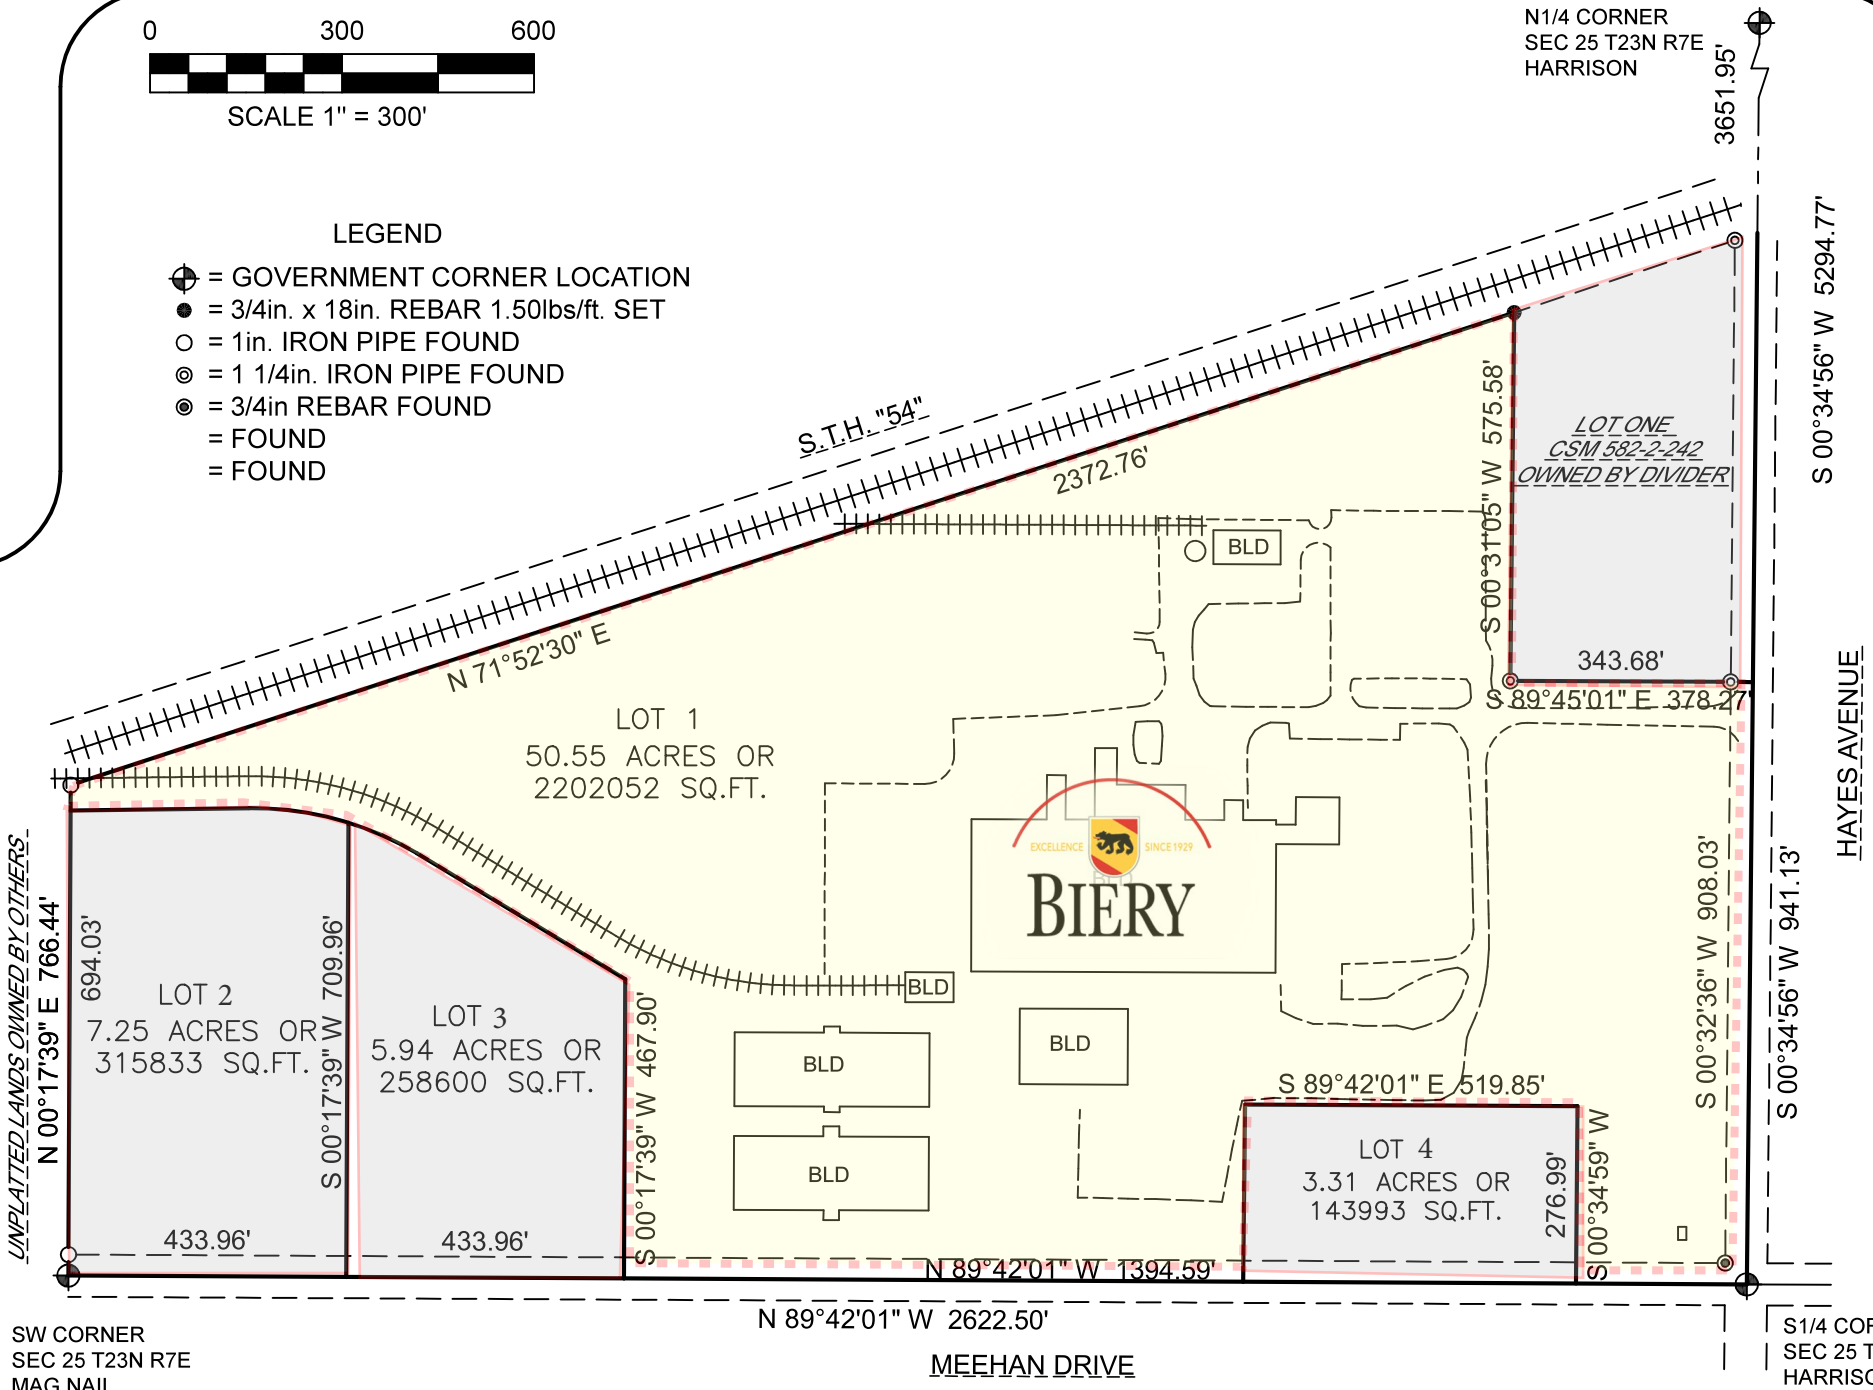

1 BEARINGS REFERENCED TO THE
N-S 1/4 LINE SAID SECTION 25
ASSUMED TO BEAR S 00°34'56" W

SHEET 1 OF 1

CENTRAL STAKING INC.
2522 POST ROAD

2523 POST ROAD
STEVENS POINT WI 54481
OFFICE: 715-345-6904 FAX: 715-345-7728

OFFICE: 715-345-6904 FAX: 715-345-7728