



ELEVATION
1/2" = 1'-0"

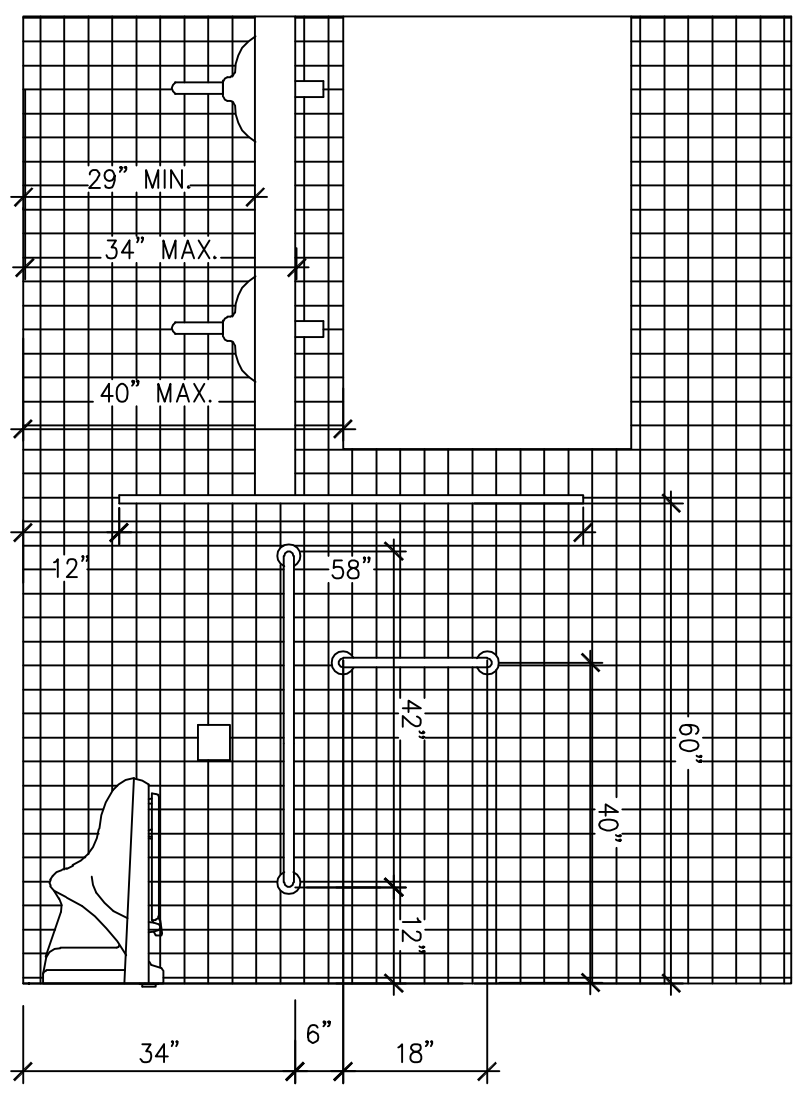

ELEVATION
1/2" = 1'-0"

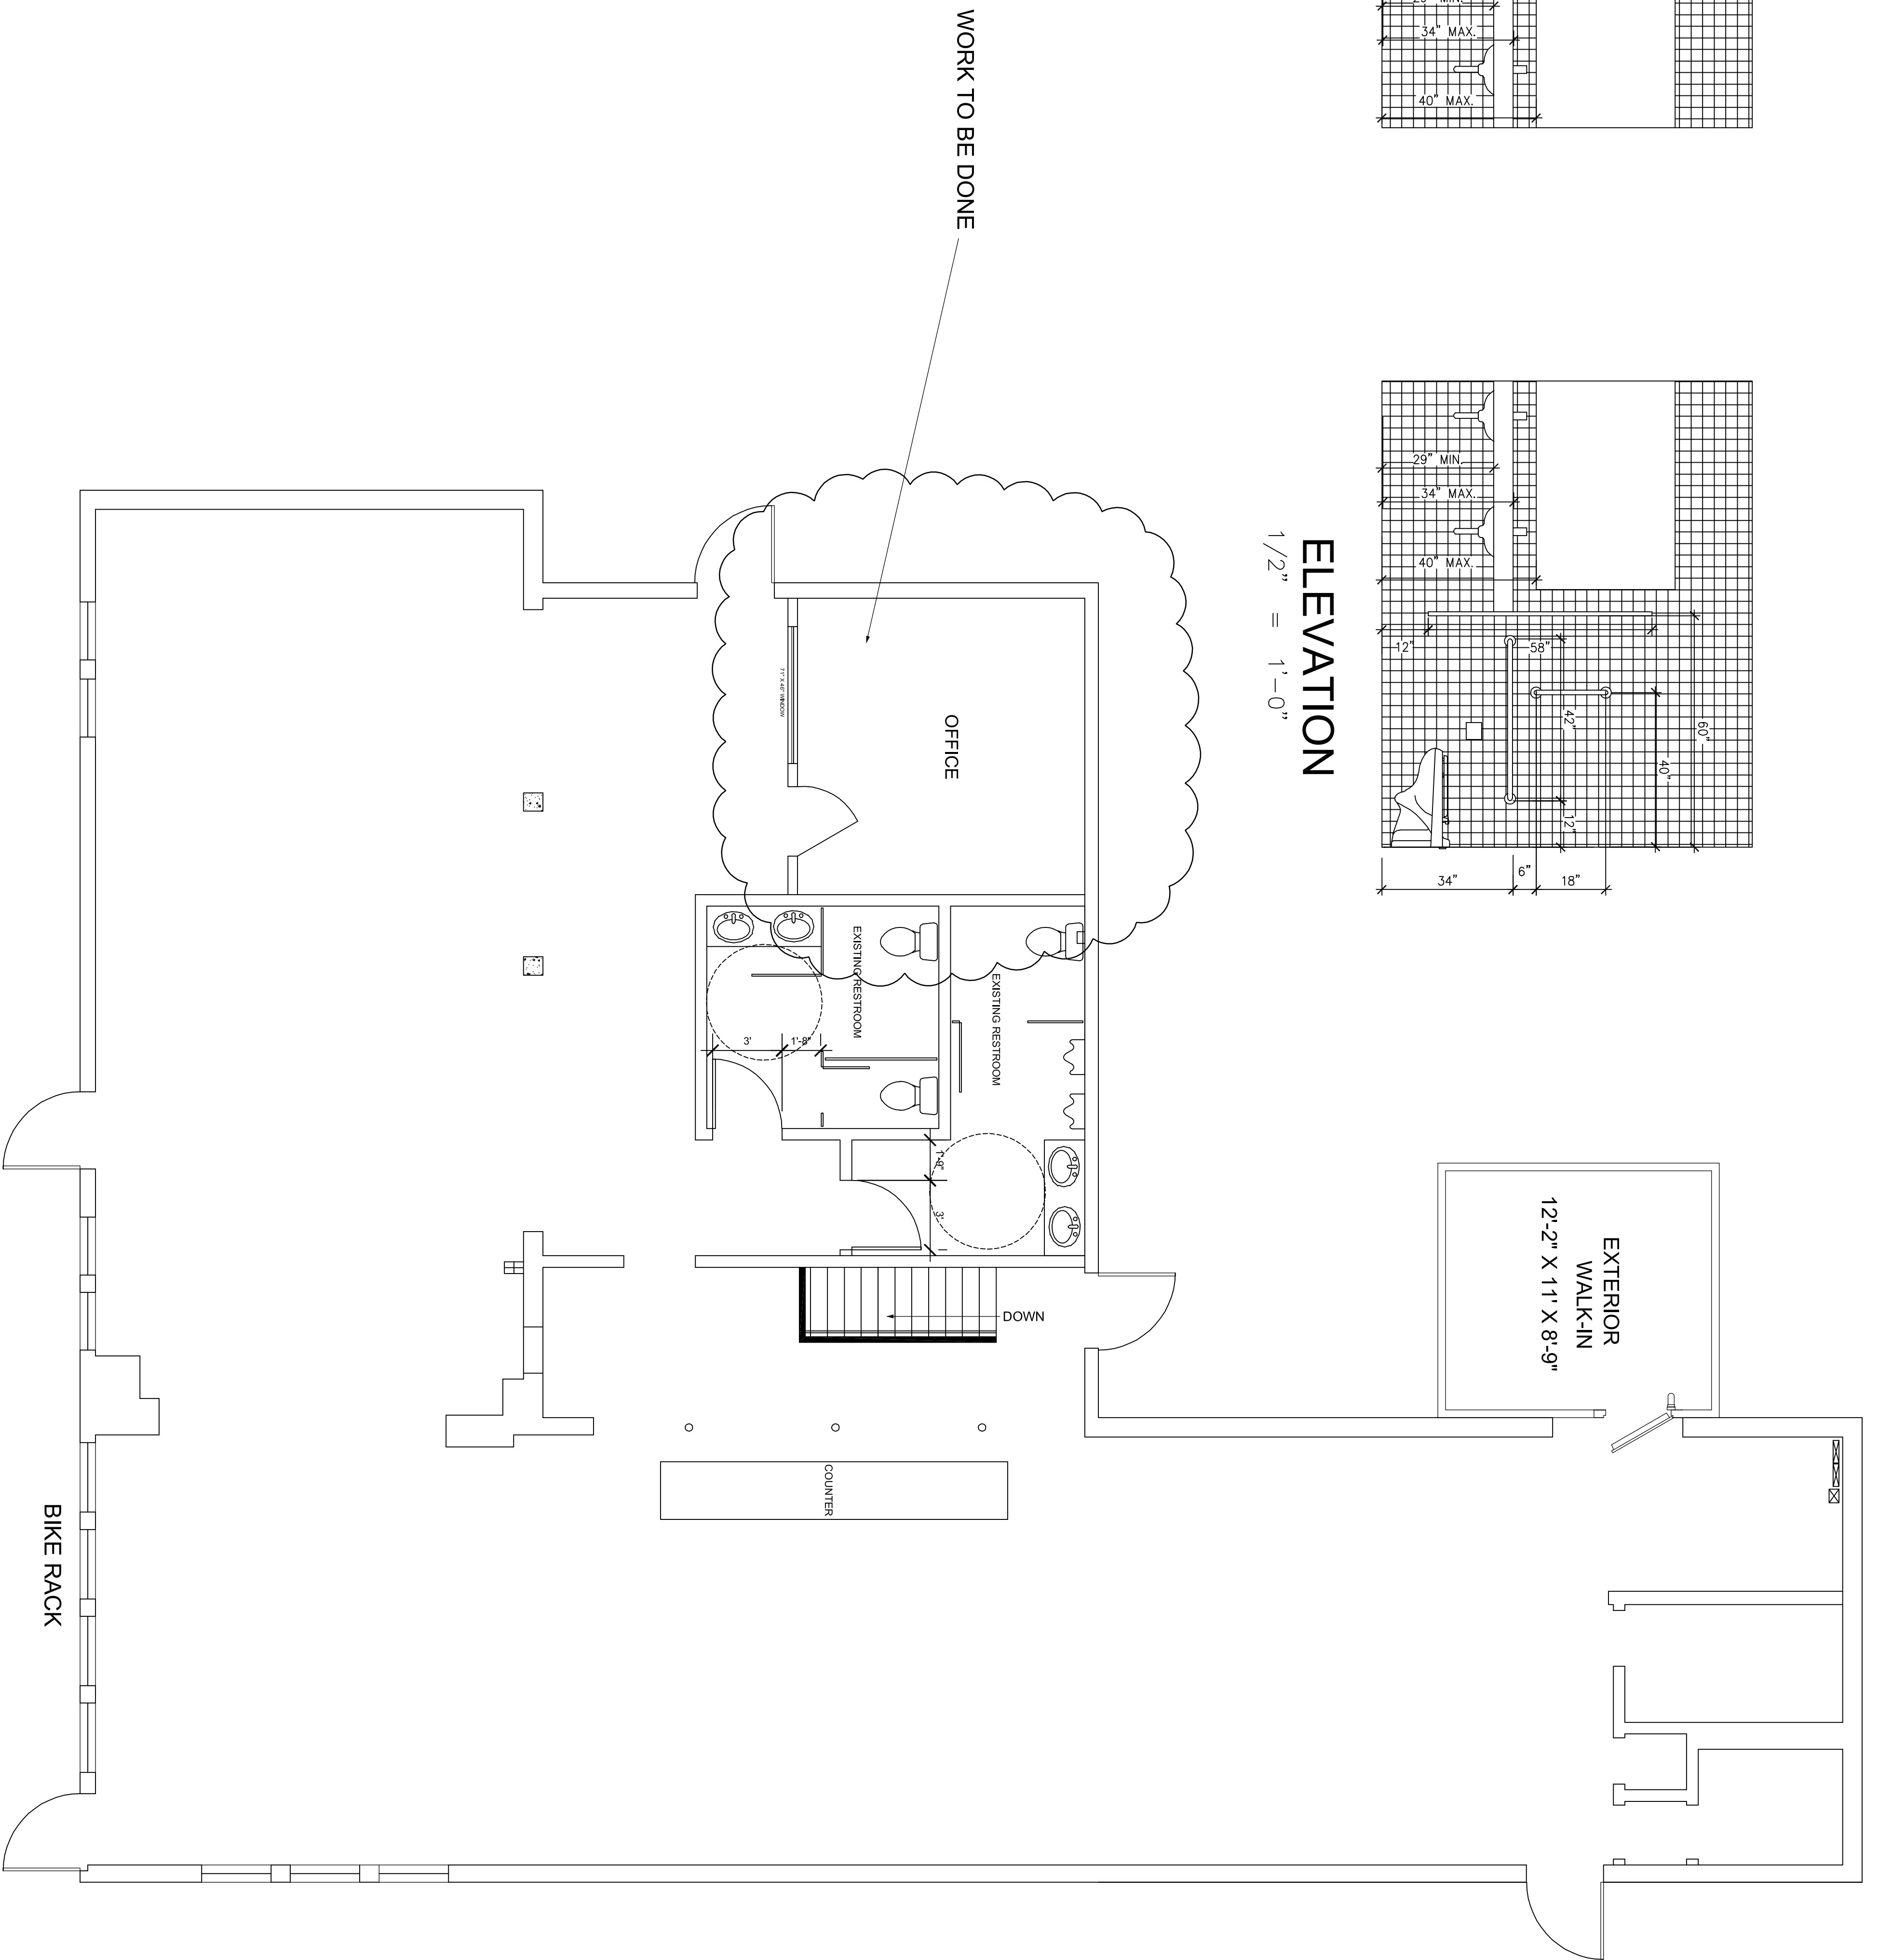

GENERAL NOTES

4245 West Beltline Hwy
Madison, WI

KAVANAUGH RESTAURANT SUPPLY INC.
2920 BRYANT ROAD, MADISON, WI 53713
(608)-271-8514

PROJECT	1	SHEET NO.	1
DATE	04/22/11	DRAWN BY	
SCALE	1/2" = 1'-0"		

NO.	REVISION	DATE

PROJECT NAME AND ADDRESS