


EXHIBIT MAP FOX HILL ESTATES REPLAT LOT 80

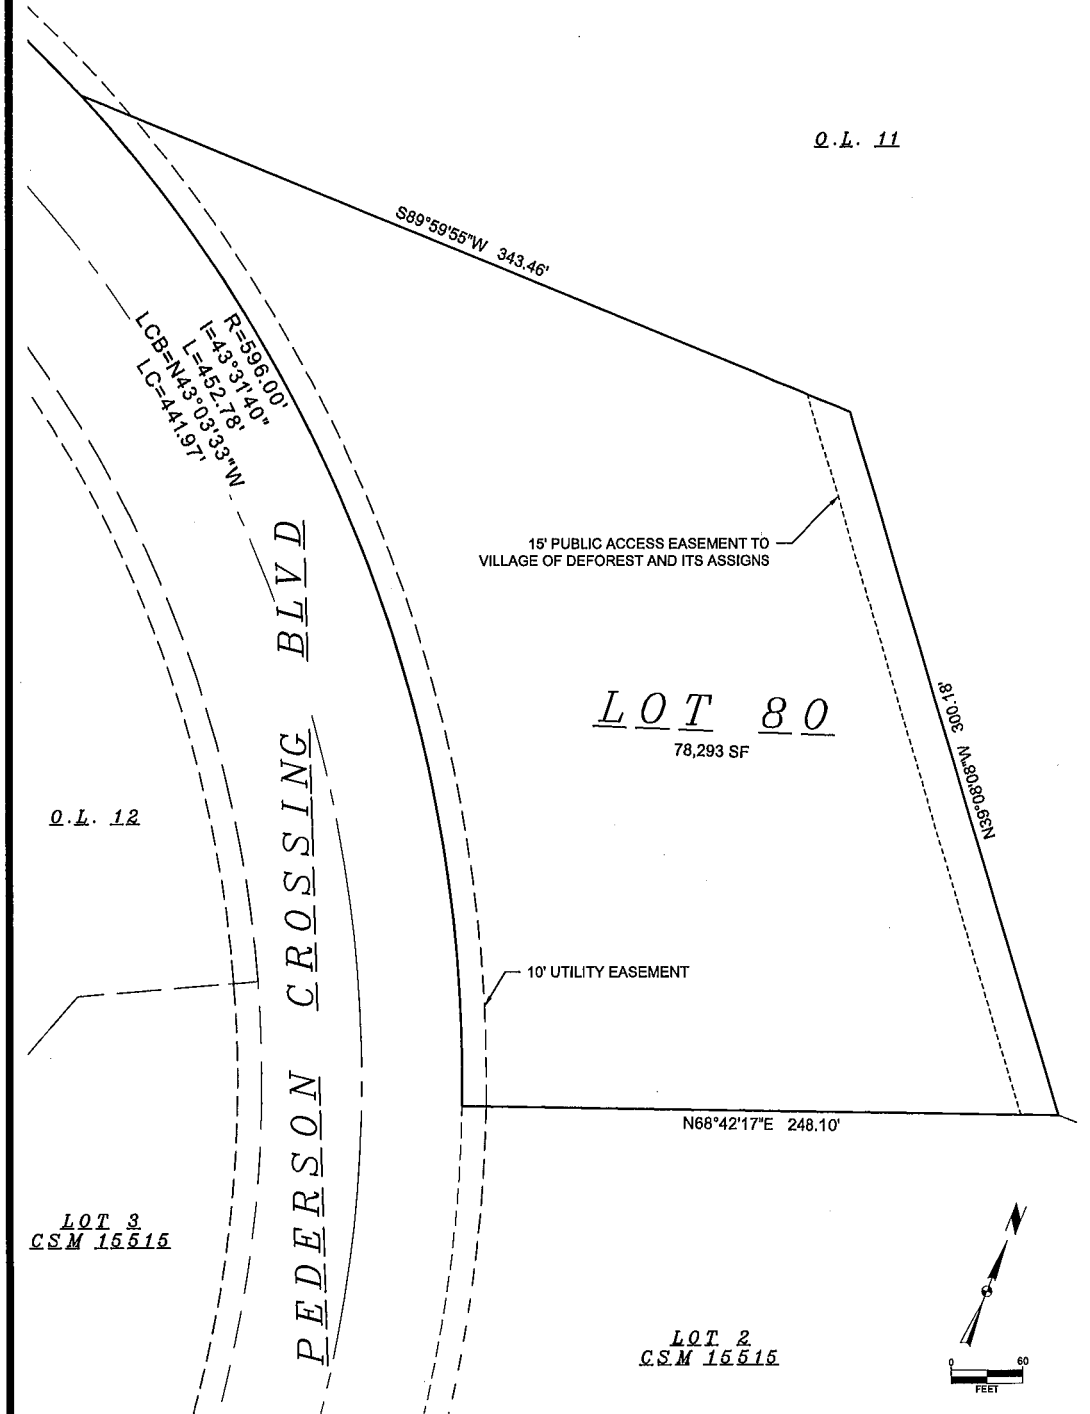

S SNYDER
& ASSOCIATES


PREPARED FOR:
CAH CO DEFOREST, LLC
2030 Pennsylvania Ave
Madison, WI 53704

PREPARED BY:
Snyder & Associates, Inc.
5010 Voges Road
Madison, WI 53718
(608) 638-0444
www.snyder-associates.com

FN: 119.0550.30
DATE: 04-23-2021
REVISIONS:
REV1
REV2
REV3

SHEET 1 OF 1

EXHIBIT MAP FOX HILL ESTATES REPLAT LOT 81

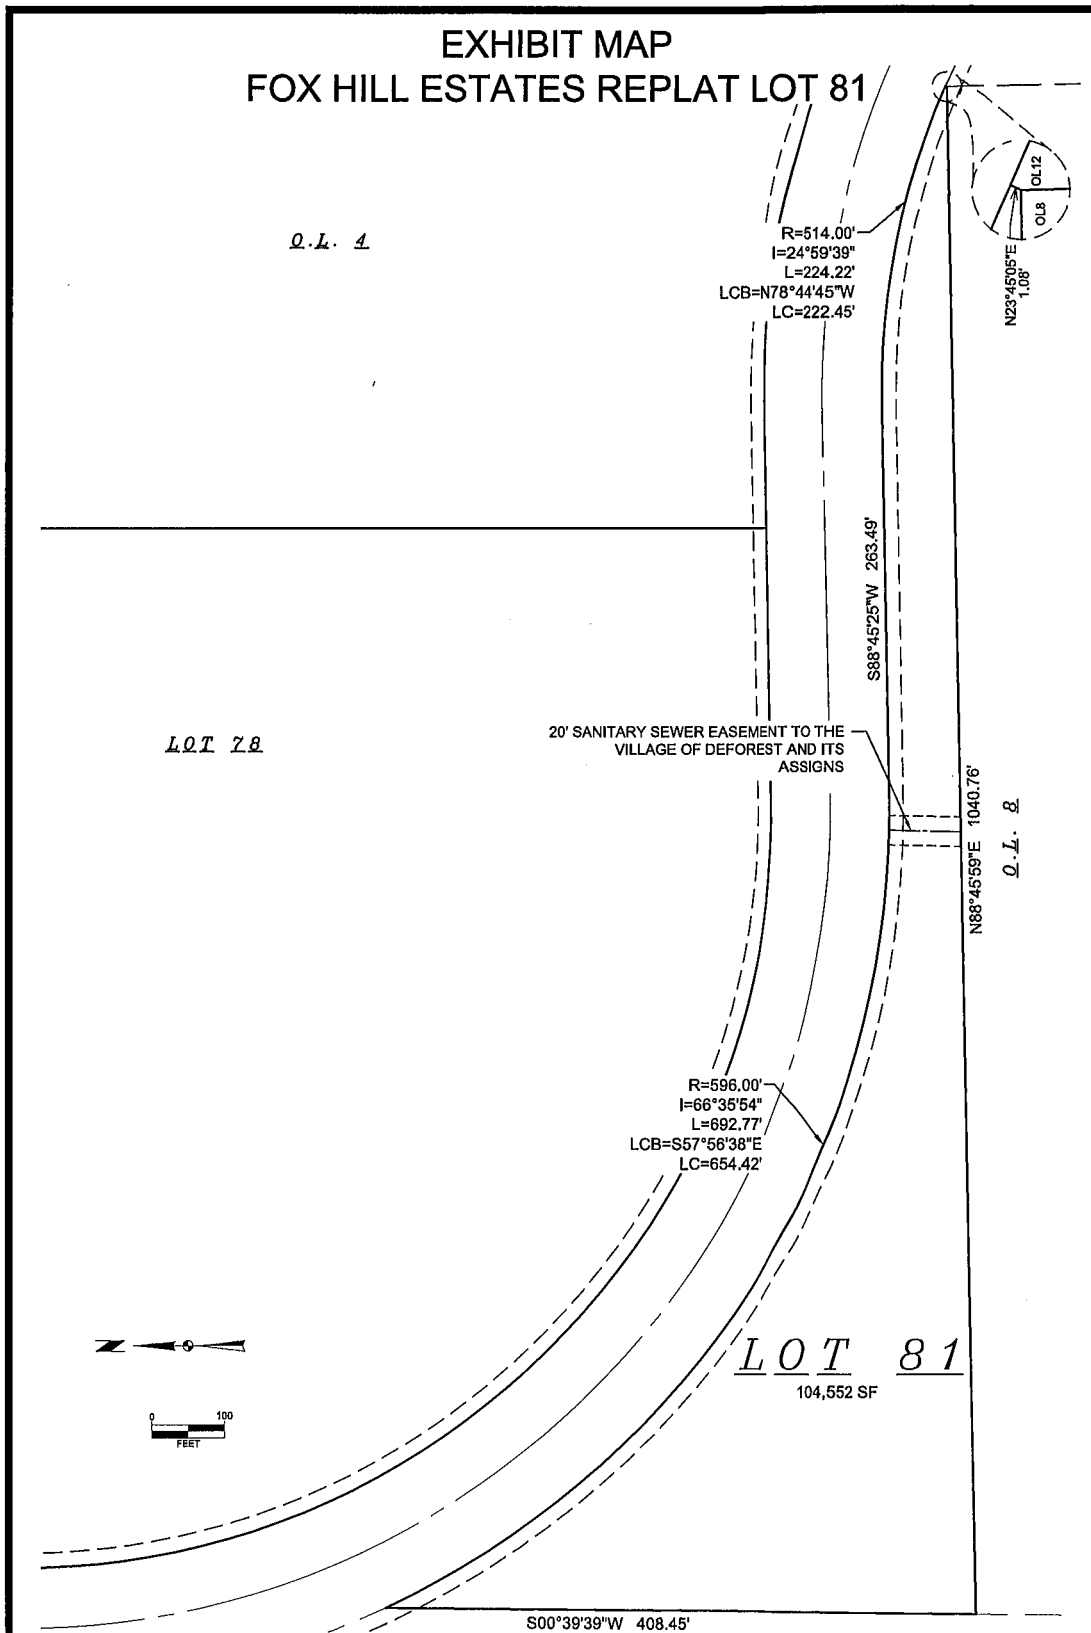


PREPARED FOR:
CAH CO DEFOREST, LLC
2030 Pennsylvania Ave
Madison, WI 53704

PREPARED BY:
Snyder & Associates, Inc.
5010 Voges Road
Madison, WI 53718
(608) 838-0444
www.snyder-associates.com

FN: 119.0550.30
DATE: 04-23-2021
REVISIONS:
REV1
REV2
REV3

SHEET 1 OF 1

EXHIBIT MAP FOX HILL ESTATES REPLAT LOT 82

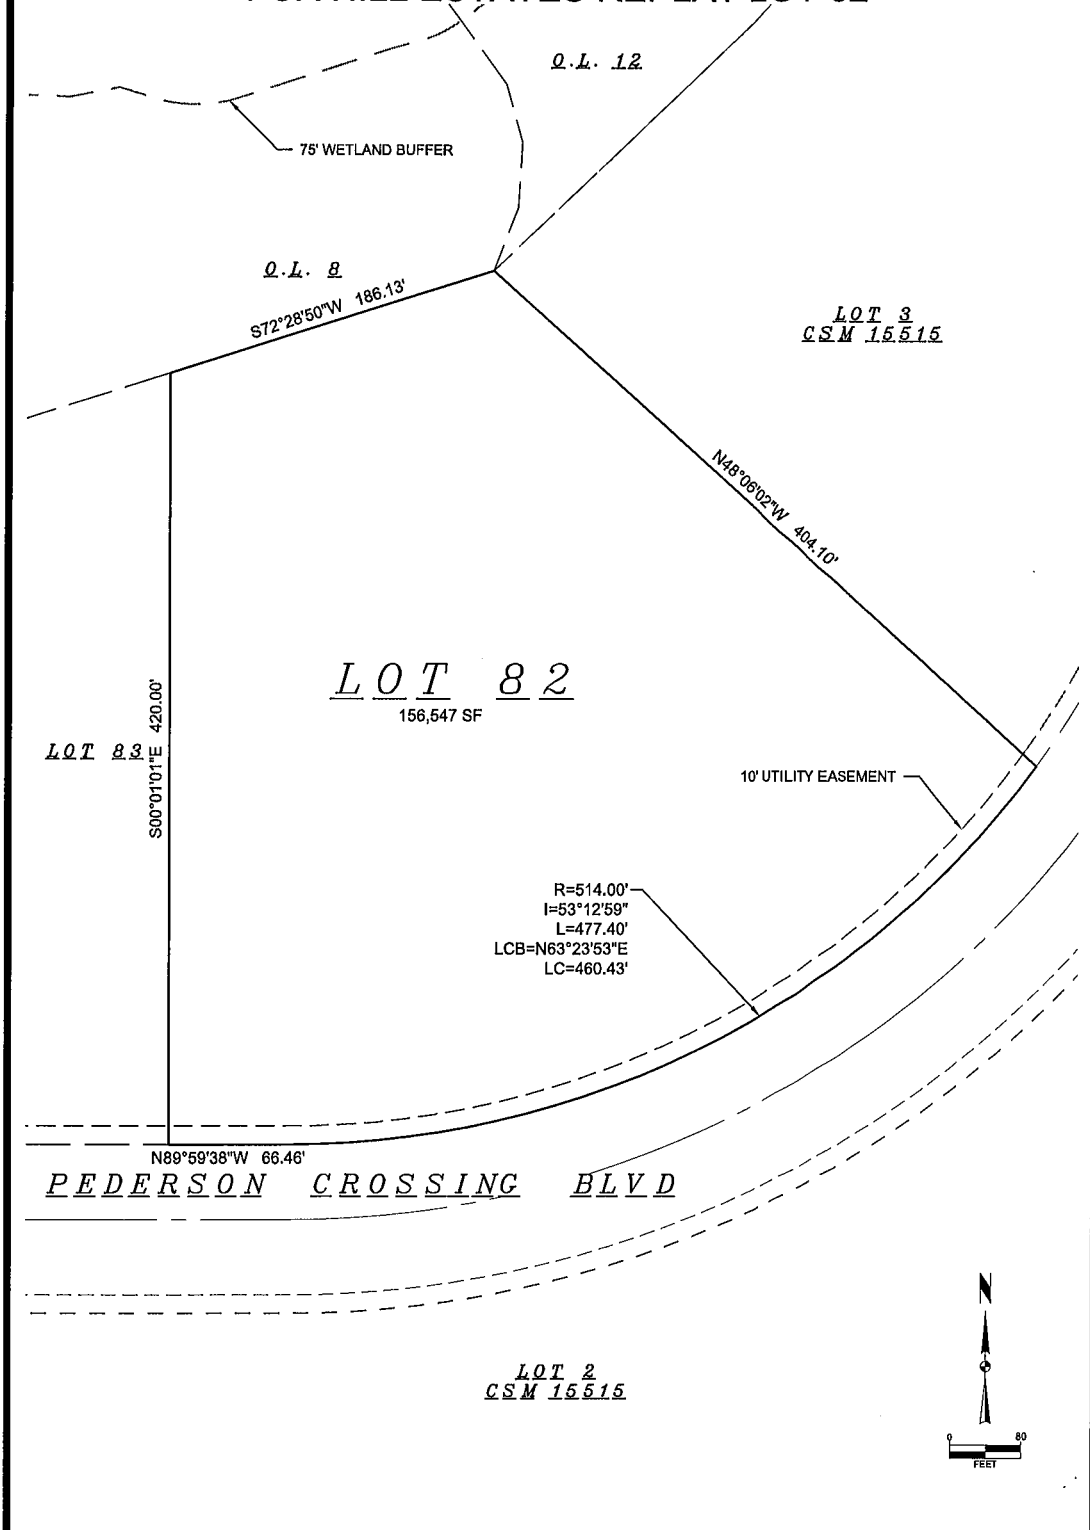


PREPARED FOR:
CAH CO DEFORREST, LLC
2030 Pennsylvania Ave
Madison, WI 53704

PREPARED BY:
Snyder & Associates, Inc.
5010 Voges Road
Madison, WI 53718
(608) 838-0444
www.snyder-associates.com

FN: 119.0550.30
DATE: 04-23-2021
REVISIONS:
REV1
REV2
REV3

SHEET 1 OF 1

EXHIBIT MAP FOX HILL ESTATES REPLAT LOT 83

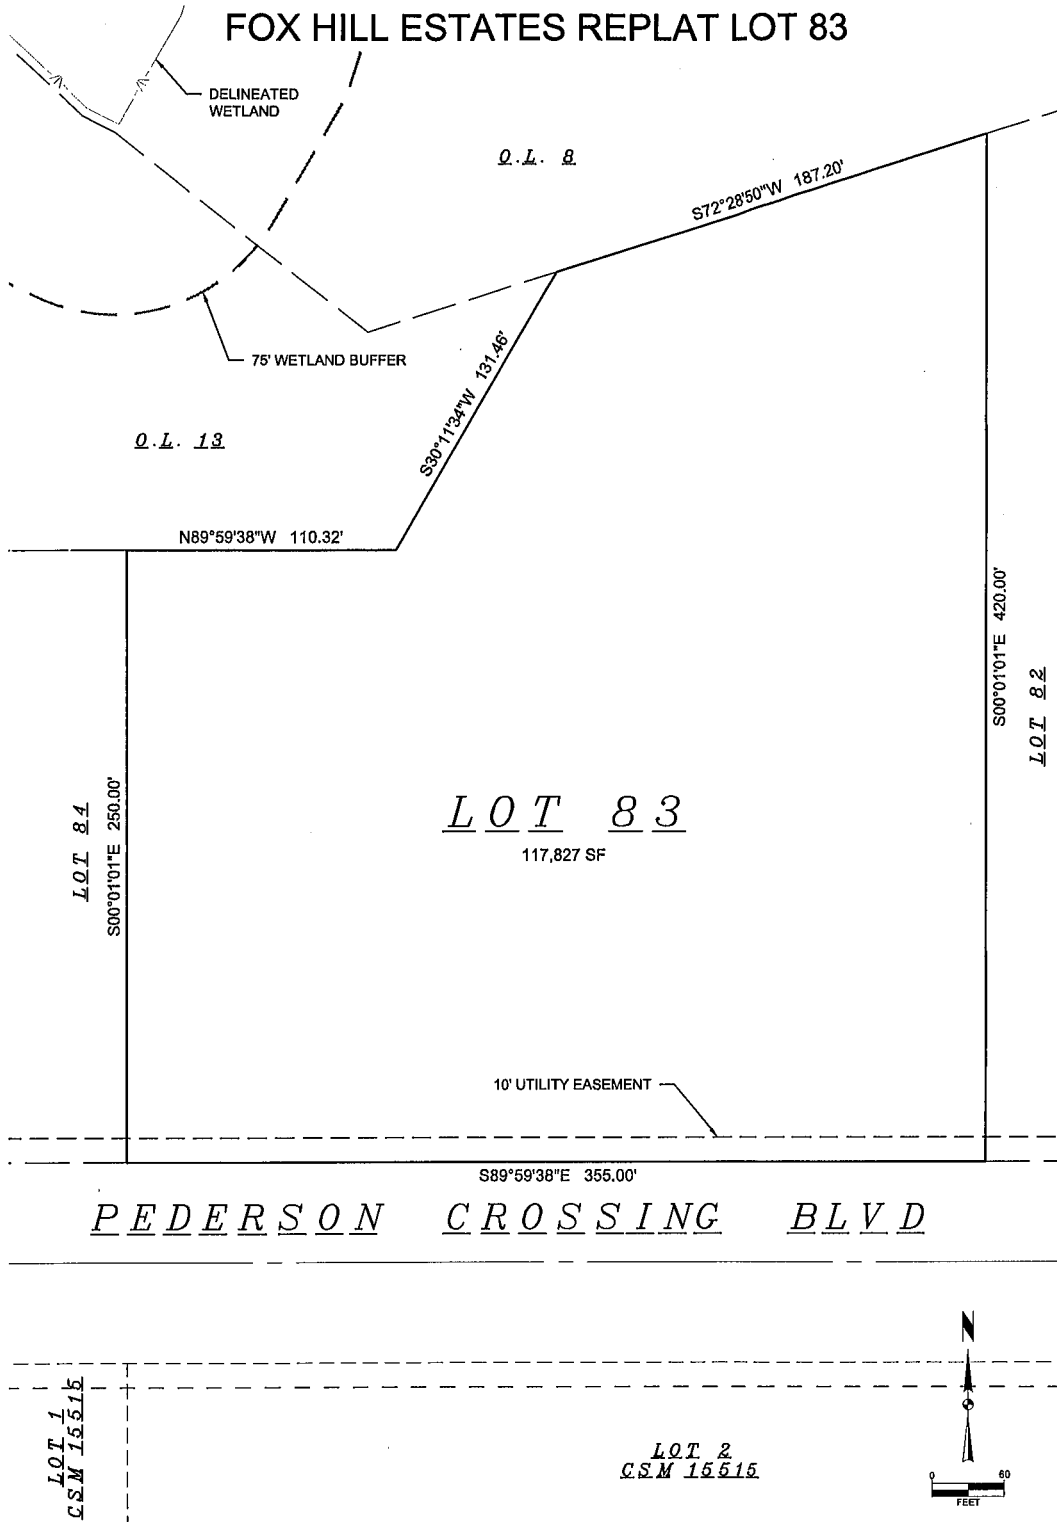


PREPARED FOR:
CAH CO DEFEST, LLC
2030 Pennsylvania Ave
Madison, WI 53704

PREPARED BY:
Snyder & Associates, Inc.
6010 Voges Road
Madison, WI 53718
(608) 838-0444
www.snyder-associates.com

FN: 119.0550.30
DATE: 04-23-2021
REVISIONS:
REV1
REV2
REV3

SHEET 1 OF 1

EXHIBIT MAP FOX HILL ESTATES REPLAT LOT 84

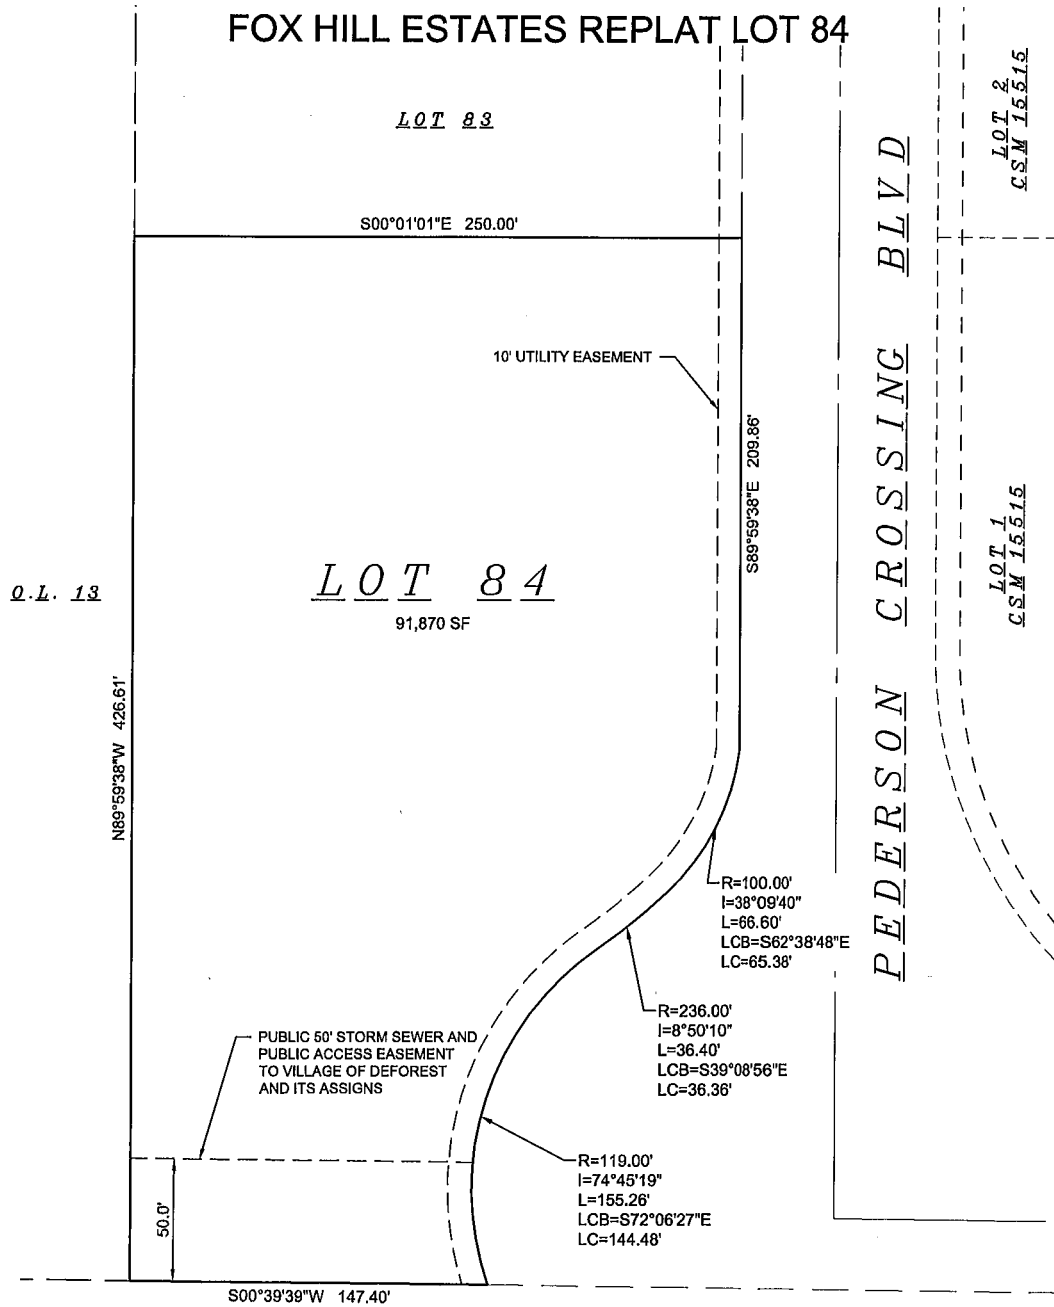

LANDS



PREPARED FOR:
CAH CO DEFOREST, LLC
2030 Pennsylvania Ave
Madison, WI 53704

PREPARED BY:
Snyder & Associates, Inc.
5010 Voges Road
Madison, WI 53718
(608) 838-0444
www.snyder-associates.com

FN: 119.0550.30
DATE: 04-23-2021
REVISIONS:
REV1
REV2
REV3

EXHIBIT MAP
CSM 15515 LOT 1

LOT 24

LOT 23

PEDERSON CROSSING BLVD

R=181.00'
I=89°20'43"
L=282.25'
LCB=S45°20'00"
LC=254.51'

N89°59'38"W 170.49'

10' PUBLIC UTILITY EASEMENT

LOT 1
CSM 15515

131,004 SF

LOT 2
CSM 15515

WILLIAMSBURG WAY

S00°39'45"W 213.00'

S00°00'20"W 391.80'

42' PUBLIC DRAINAGE EASEMENT, BUILDING
SETBACK LINE AND LANDSCAPE PLANTING STRIP.

N89°58'56"E 354.02'



STATE TRUNK HIGHWAY 19



SNYDER
& ASSOCIATES


PREPARED FOR:
CAH CO DEFOREST, LLC
2030 Pennsylvania Ave
Madison, WI 53704

PREPARED BY:
Snyder & Associates, Inc.
5010 Voges Road
Madison, WI 53718
(608) 838-0444
www.snyder-associates.com

FN: 119.0550.30
DATE: 04-27-2021
REVISIONS:
REV1
REV2
REV3

SHEET 1 OF 1

EXHIBIT MAP CSM 15515 LOT 2

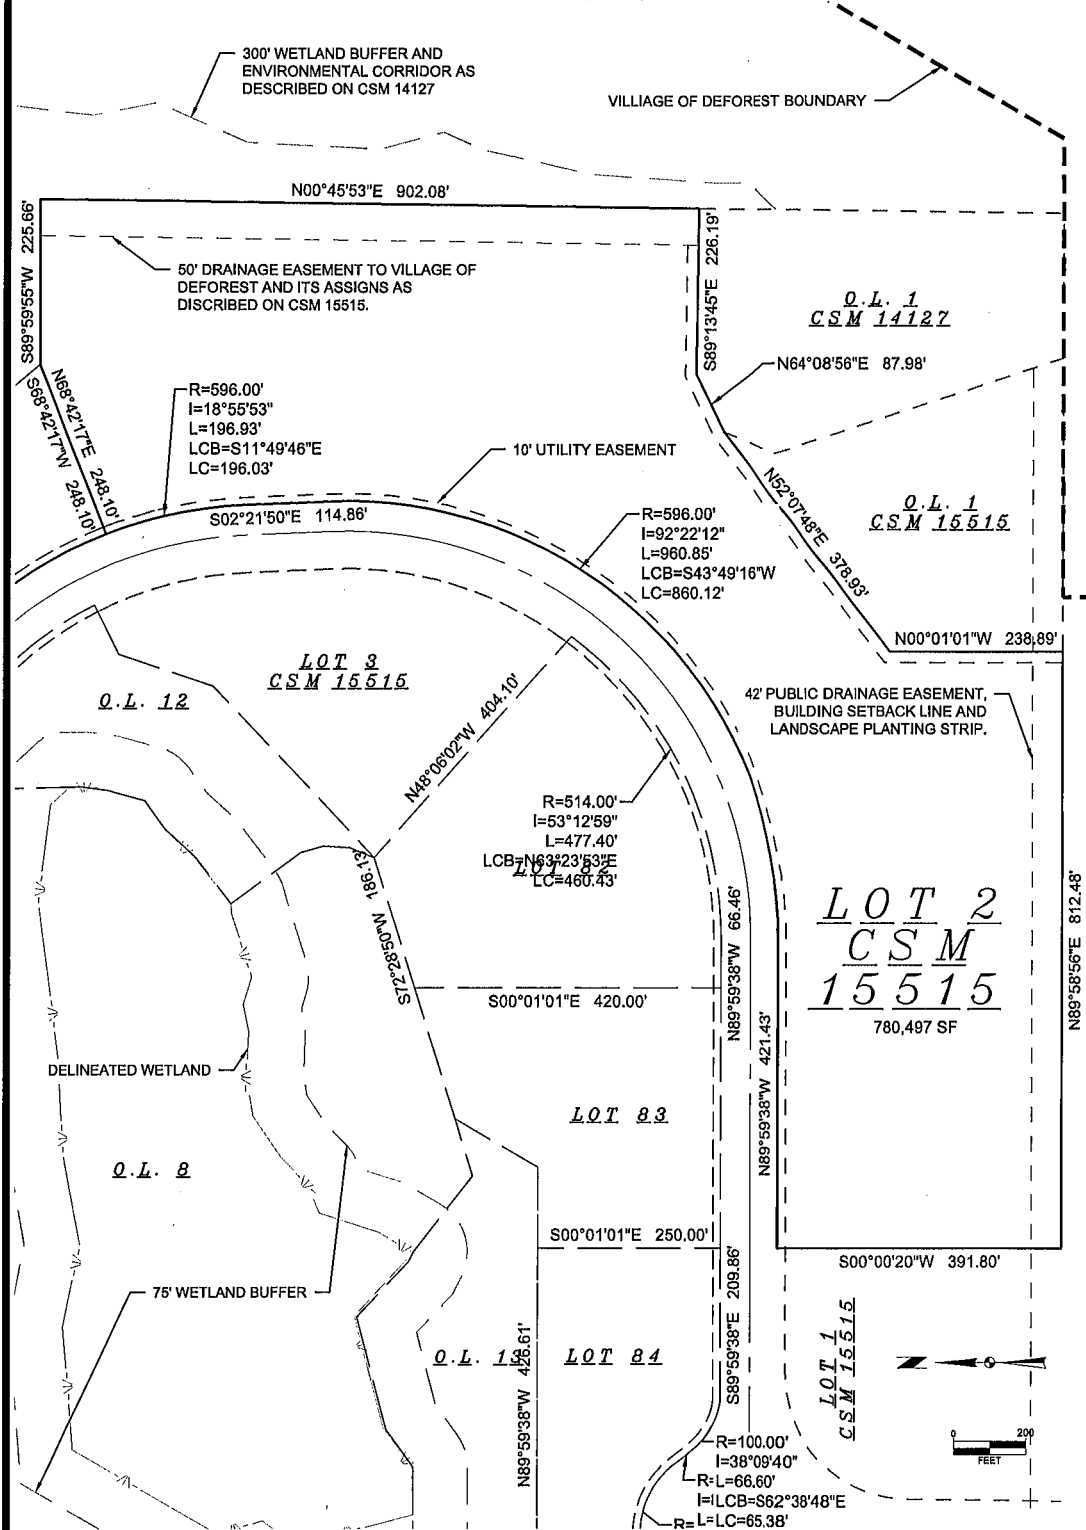


PREPARED FOR:
CAH CO DEFOREST, LLC
2030 Pennsylvania Ave
Madison, WI 53704

PREPARED BY:
Snyder & Associates, Inc.
5010 Vogue Road
Madison, WI 53718
(608) 838-0444
www.snyder-associates.com

FN: 119.0550.30
DATE: 04-23-2021
REVISIONS:
REV1
REV2
REV3

SHEET 1 OF 1

EXHIBIT MAP CSM 15515 LOT 3

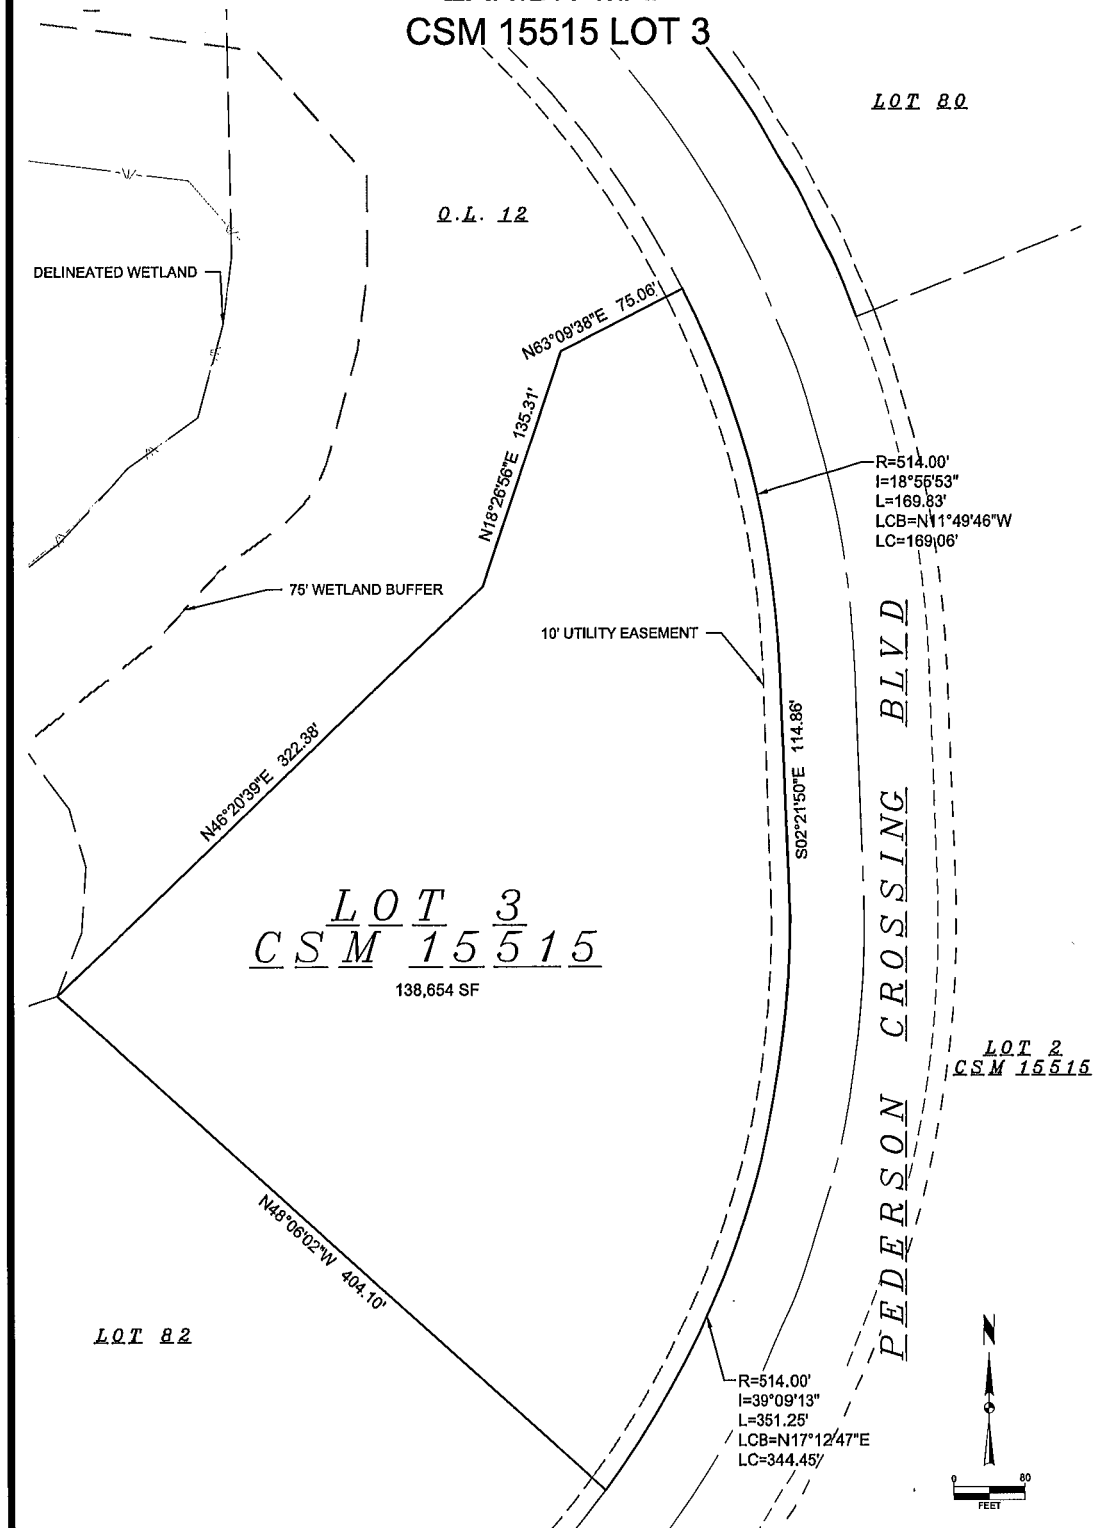


PREPARED FOR:
CAH CO DEFEST, LLC
2030 Pennsylvania Ave
Madison, WI 53704

PREPARED BY:
Snyder & Associates, Inc.
5010 Voges Road
Madison, WI 53718
(608) 838-0444
www.snyder-associates.com

FN: 119,0550.30
DATE: 04-23-2021
REVISIONS:
REV1
REV2
REV3

SHEET 1 OF 1

EXHIBIT MAP CSM 13075 LOT 1

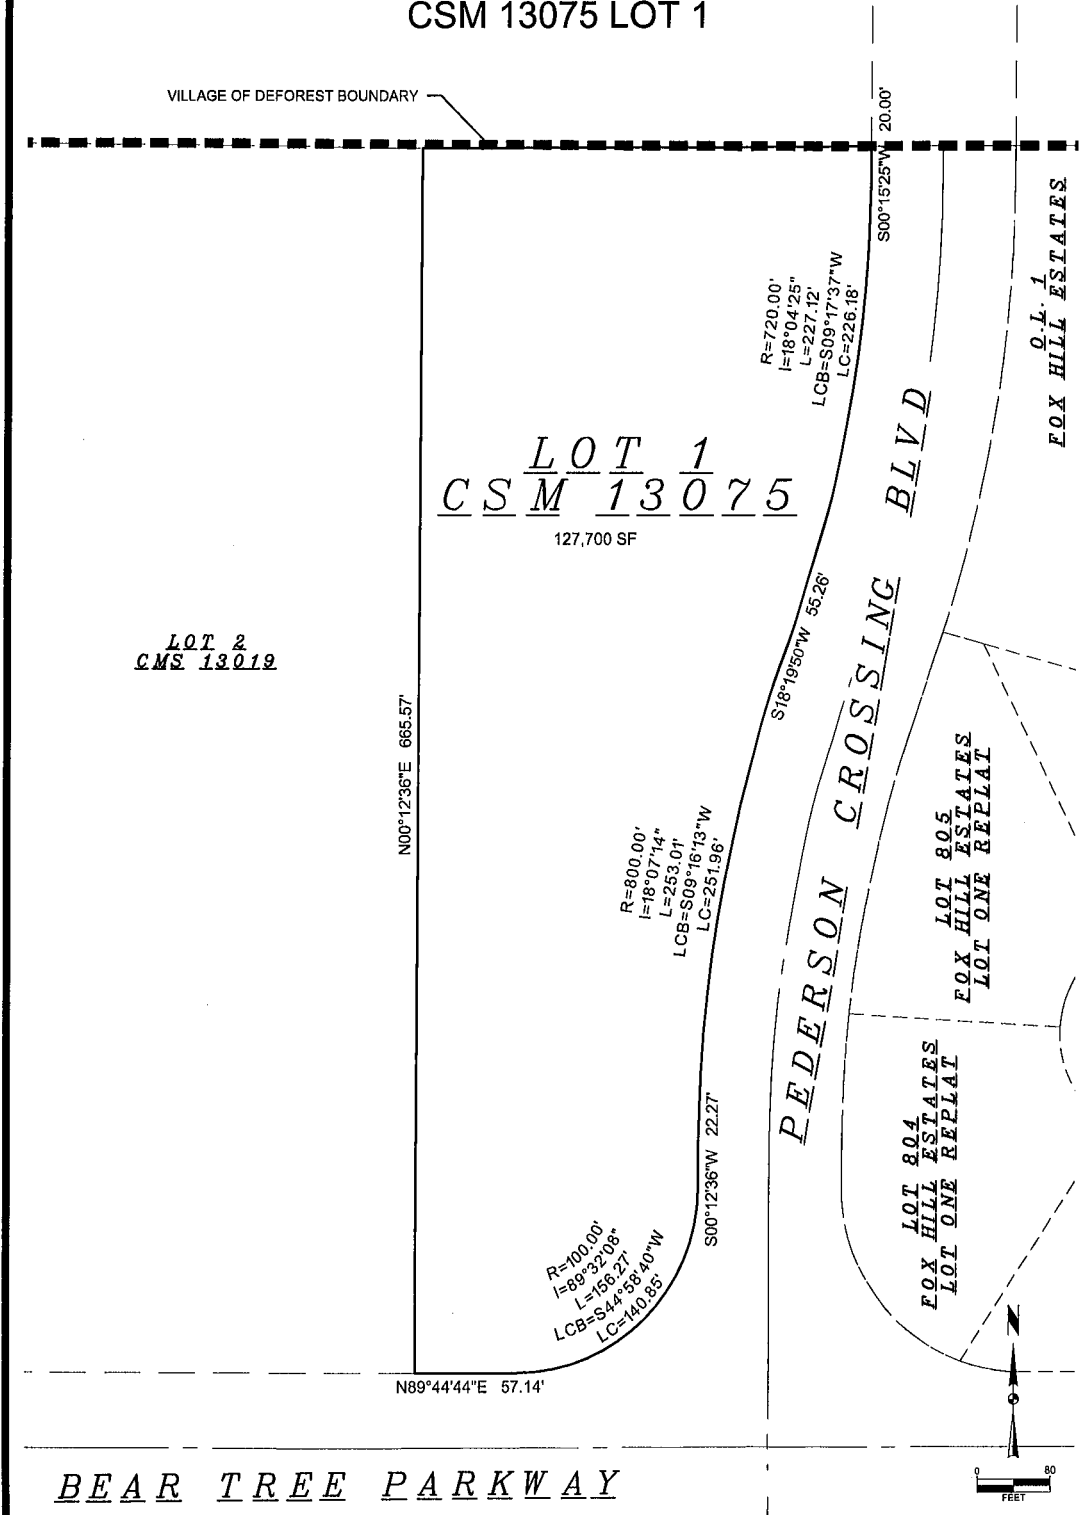

PREPARED FOR:
CAH CO DEFOREST, LLC
2030 Pennsylvania Ave
Madison, WI 53704

PREPARED BY:
Snyder & Associates, Inc.
5010 Vokes Road
Madison, WI 53718
(608) 838-0444
www.snyder-associates.com

FN: 119.0550.30
DATE: 04-27-2021
REVISIONS:
REV1
REV2
REV3

SHEET 1 OF 1