


BEING A DIVISION OF THE EAST 1/2 OF THE NW 1/4, PART OF THE SE 1/4, NW 1/4, PART OF THE NE 1/4, NW 1/4, PART OF THE SW 1/4, NE 1/4, PART OF THE NE 1/4, NE 1/4, AND THE SE 1/4, NE 1/4 ALL LOCATED IN SECTION 36, T6N, R9E, CITY OF FITCHBURG, DANE COUNTY, WISCONSIN.

PREPARED BY:
BADGER SURVEYING &
MAPPING SERVICE, LLC.
525 WEST PRAIRIE STREET
COLUMBUS, WI 53925
(608) 244-2010

PREPARED FOR:
RAWSON REALTY
ATTN: JIM RAWSON
7402 CENTURY AVENUE
MIDDLETON, WI 53562

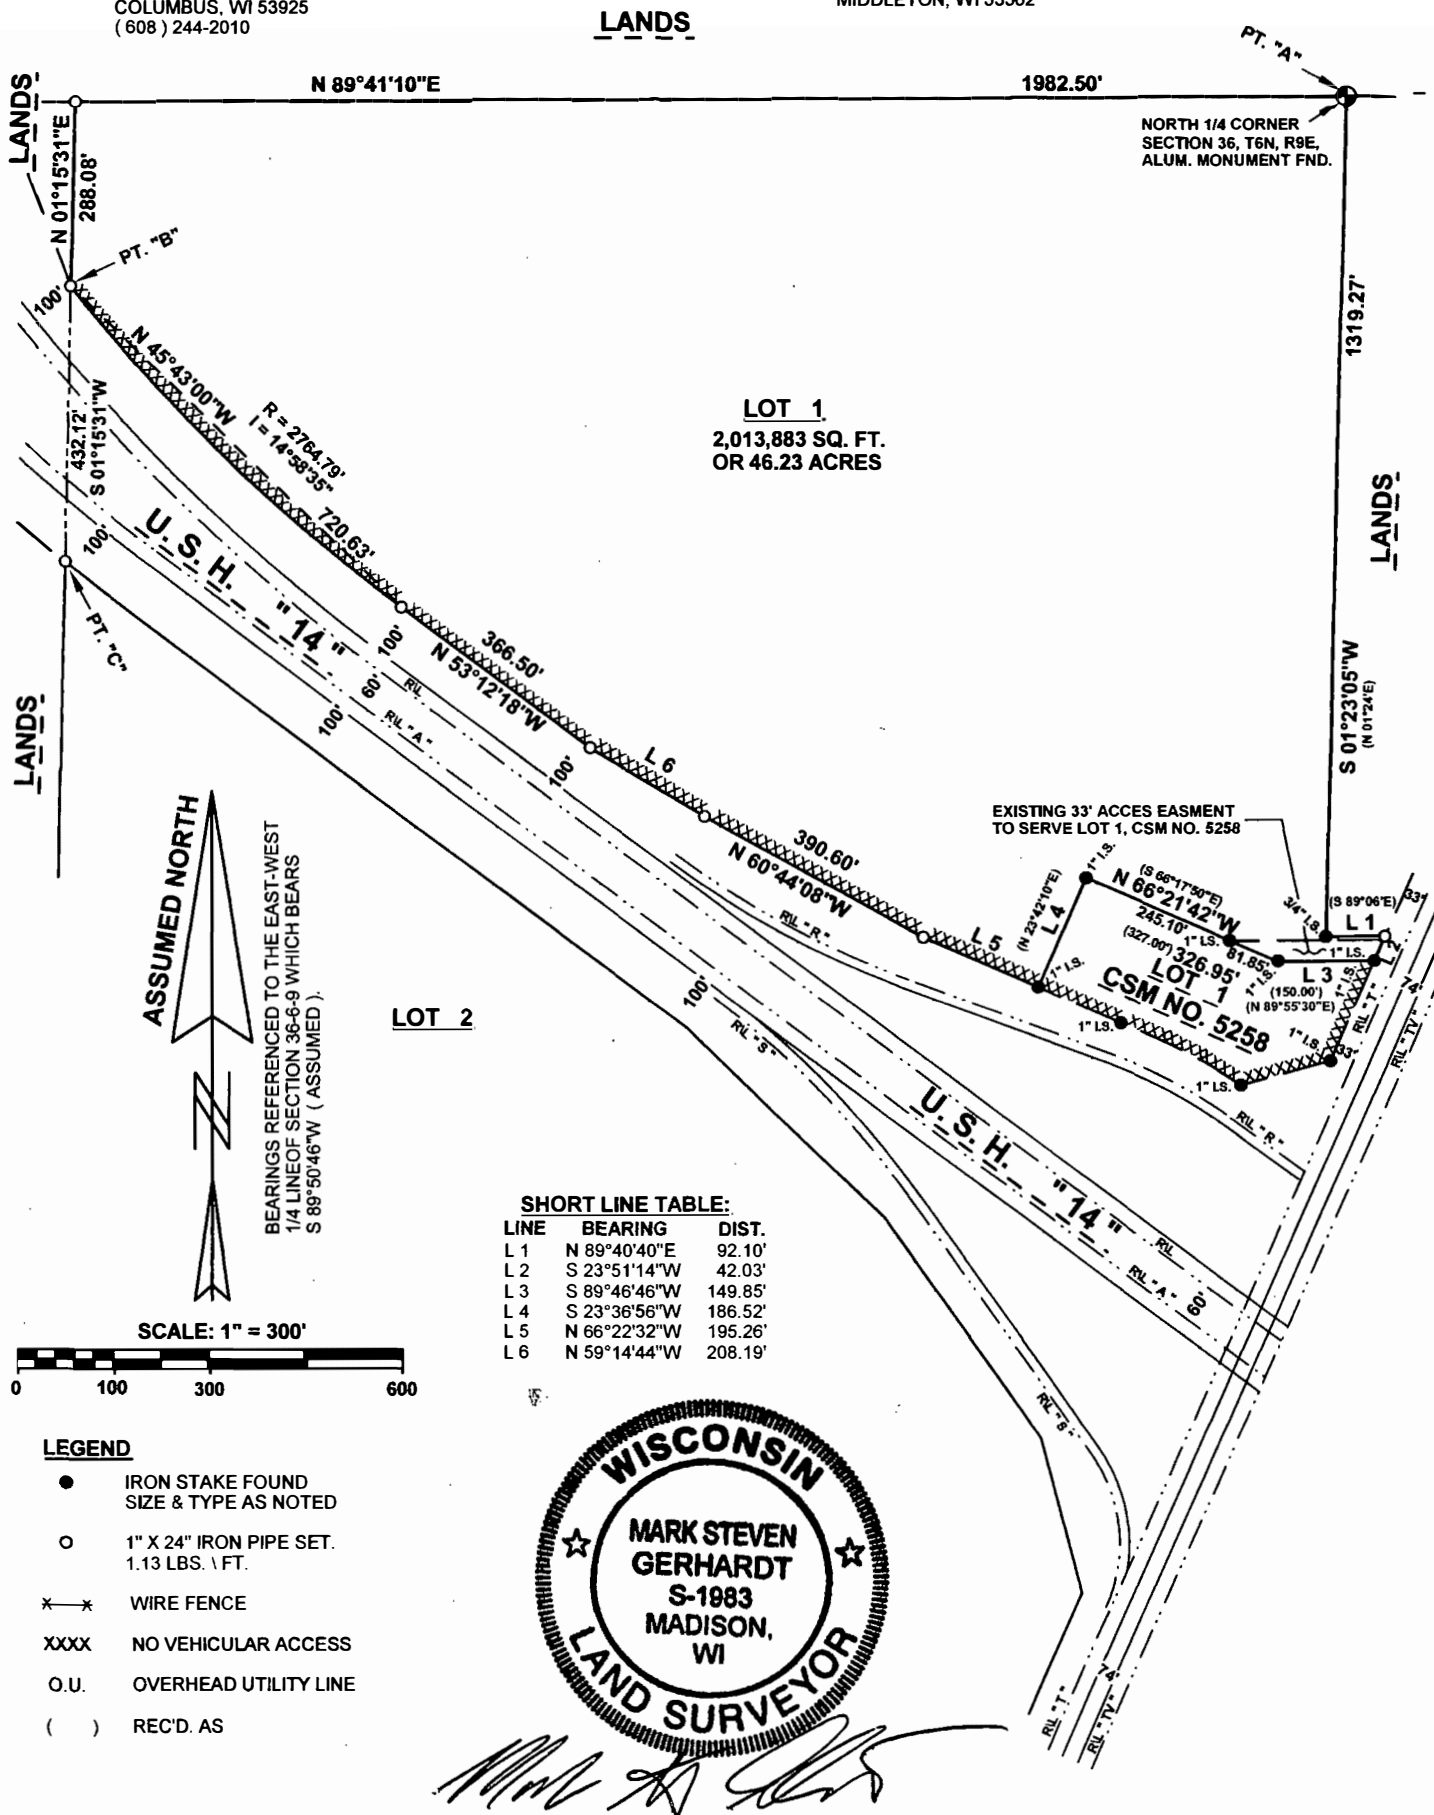

CERTIFIED SURVEY MAP NO. 12929

PAGE 2 OF 6 PAGES