


REMOVE EXIST 32" DOOR & RE-USE

INSTALL NEW 36" DOOR

HANDICAP TOILET RM

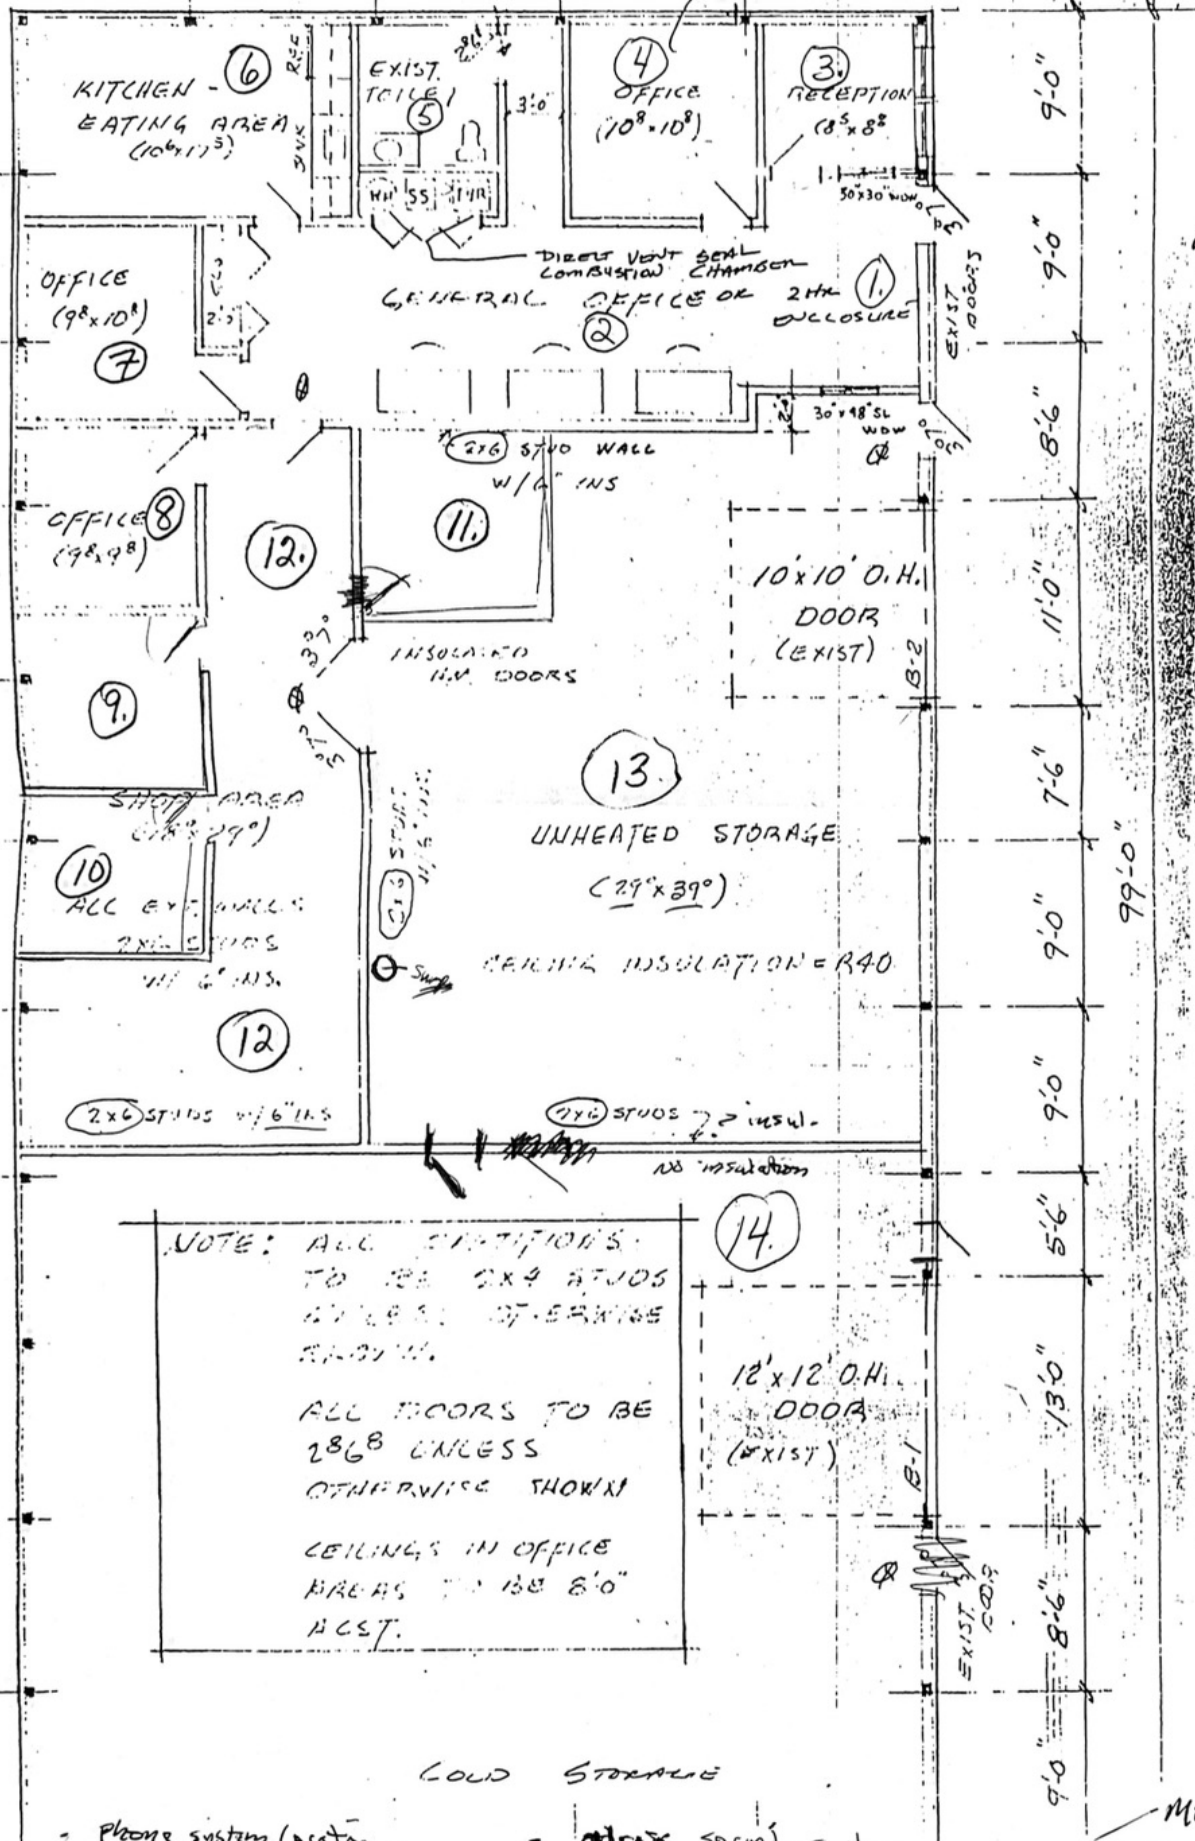

P. HANBY

Lighting
Overhead Door

Mon Am.

Garage door mechanism.

Work at 12th - will have too busy
until 6th - over.