BASIS OF BEARINGS
THE EAST LINE OF THE SE 1/4
ASSUMED TO BEAR NO1'02'20"W.



SURVEYOR'S CERTIFICATE

I, Daniel A. Paulson, Professional Land Surveyor, do hereby certify that by the direction of Bob Talarczyk, representative for the State of Wisconsin Department of Transportation, I have surveyed, monumented and mapped part of Lot 1, C.S.M. No. 10957; located in the SE 1/4 of the SE 1/4, Section 8, T.09N., R.10E., Village of Windsor, Dane County, Wisconsin, described as follows:

PARCEL "A"

COMMENCING at Southeast Corner of Section 8;

thence N01°02'20"W, 657.74 feet (recorded as N01°26'11"W, 657.70') along the east line of the SE 1/4 of Section 8; thence S89°54'49"W, 701.22 feet (recorded as S89°31'06"W, 701.28 feet) along the north

line of Lot 1, C.S.M. No. 10957 to the northwest corner of said Lot 1; thence S00°19'41"E (recorded as S00°43'21"E) 281.43 feet along the west line of Lot 1,

C.S.M. No. 10957 to the POINT OF BEGINNING; thence continuing S00°19'41"E, 112.59 feet (recorded as S00°43'21"E & S00°20'37"E, 113.03 feet) along the west line of Lot 1, C.S.M. No. 10957 to the west right—of—way line of North Towne Road;

thence N11°47'46"E, 35.81 feet (recorded as 36.29 feet) along the west right-of-way line of North Towne Road;

thence continuing along the west right-of-way line of North Towne Road, N31°34'11"E, 91.10 feet (recorded as 91.03 feet);

thence S89°54'48"W, 55.66 feet (recorded as S89°55'57"W, 55.76 feet) to the POINT OF BEGINNING.

Containing 2,580 Square Feet, 0.06 acres.

ARUEL B

COMMENCING at Southeast Corner of Section 8; thence NO1.02.20.3W. 657.74 feet (recorded as NO

thence N01°02'20"W, 657.74 feet (recorded as N01°26'11"W, 657.70') along the east line of the SE 1/4 of Section 8;

thence S89°54'49"W (recorded as S89°31'06"W), 585.70 feet along the north line of Lot 1, C.S.M. No. 10957 to the west right—of—way line of North Towne Road and the POINT OF REGINNING:

thence continuing S89°54'49"W, 15.52 feet (recorded as S89°31'06"W, 15.59 feet), along the north line of Lot 1, C.S.M. No. 10957;

thence S00°19'41"E, 213.98 feet (recorded as S00°19'50"E, 213.95 feet) to the west right—of—way line of North Towne Road;

thence N34°21'36"E 61.51 feet (recorded as 61.62 feet) along the west right—of—way line of North Towne Road;

thence continuing along the west right-of-way line of North Towne Road, N12°05'12"W, 95.32 feet; thence N00°22'42"W, 70.02 feet (recorded as 69.89 feet) to the POINT OF BEGINNING.

Containing 4,340 Square Feet, 0.10 acres.

PARCEL "C"

COMMENCING at Southeast Corner of Section 8; thence N01°02'20"W, 657.74 feet (recorded as N01°26'11"W, 657.70') along the east line of the SE 1/4 of Section 8;

thence S89°54'49"W (recorded as S89°31'06"W), 293.37 feet along the north line of Lot 1, C.S.M. No. 10957 to the west right—of—way line of U.S.H. "51" and the POINT OF BEGINNING. OF BEGINNING;

thence continuing along the north line of Lot 1, C.S.M. No. 10957, S89*54'49"W (recorded as S89*31'06"W), 128.28 feet to the east right—of—way line of North Towne Road; thence S00*08'40"W, 68.78 feet (recorded as 68.65 feet) along the east right—of—way line of

North Towne Road; thence continuing along the east right-of-way line of North Towne Road, S33°59'33"W, 159.15 feet; thence continuing along the east right-of-way line of North Towne Road, S34°21'36"W, 104.67 feet; thence continuing along the east right-of-way line of North Towne Road, S08°58'49"W, 194.65 feet;

thence continuing along the east right—of—way line of North Towne Road, 308 38 49 W, 194.03 feet, thence continuing along the east right—of—way line of North Towne Road, S30°49'39"E, 104.01 feet to the north right—of—way line of C.T.H. "V" and a point on a curve; thence along said curve to the right with a central angle of 00°38'40", a radius of 5780.00 feet

and a long chord of S86°53'38"E, 65.00 feet along the north right—of—way line of C.T.H. "V"; thence continuing along the north right—of—way line of C.T.H. "V", N74°57'38"E, 196.00 feet to the west right—of—way line of U.S.H. "51";

thence NO3°41'20"W, 245.17 feet along the west right—of—way line of U.S.H. "51"; thence continuing along the west right—of—way line of U.S.H. "51", NO2°45'08"E, 202.66 feet; thence continuing along the west right—of—way line of U.S.H. "51", NO4°10'49"E, 74.68 feet to the POINT OF BEGINNING.

Containing 126,030 Square Feet, 2.89 acres.

Subject to all other recorded or unrecorded easements.

I do further certify that this survey is correct to the best of my knowledge and belief.

Daniel A. Paulson PLS No. S-1699

. 20 110. 0 1000

11.7-16



PAULSON & ASSOCIATES, LLC 136 WEST HOLUM STREET - DEFOREST, WI 53532 - (608)846-2523


PLAT OF SURVEY

WisDOT PROPERTIES

BEING PART OF LOT 1, C.S.M. NO. 10957; LOCATED IN THE SE 1/4 OF OF THE SE 1/4 OF SECTION 8, T.9N., R.10E., VILLAGE OF DEFOREST, DANE COUNTY, WISCONSIN

JOB NO. 0816–182 DRAWING NO. DRAWN BY: TWP

REF: REVISIONS: DATE: 11–2–16

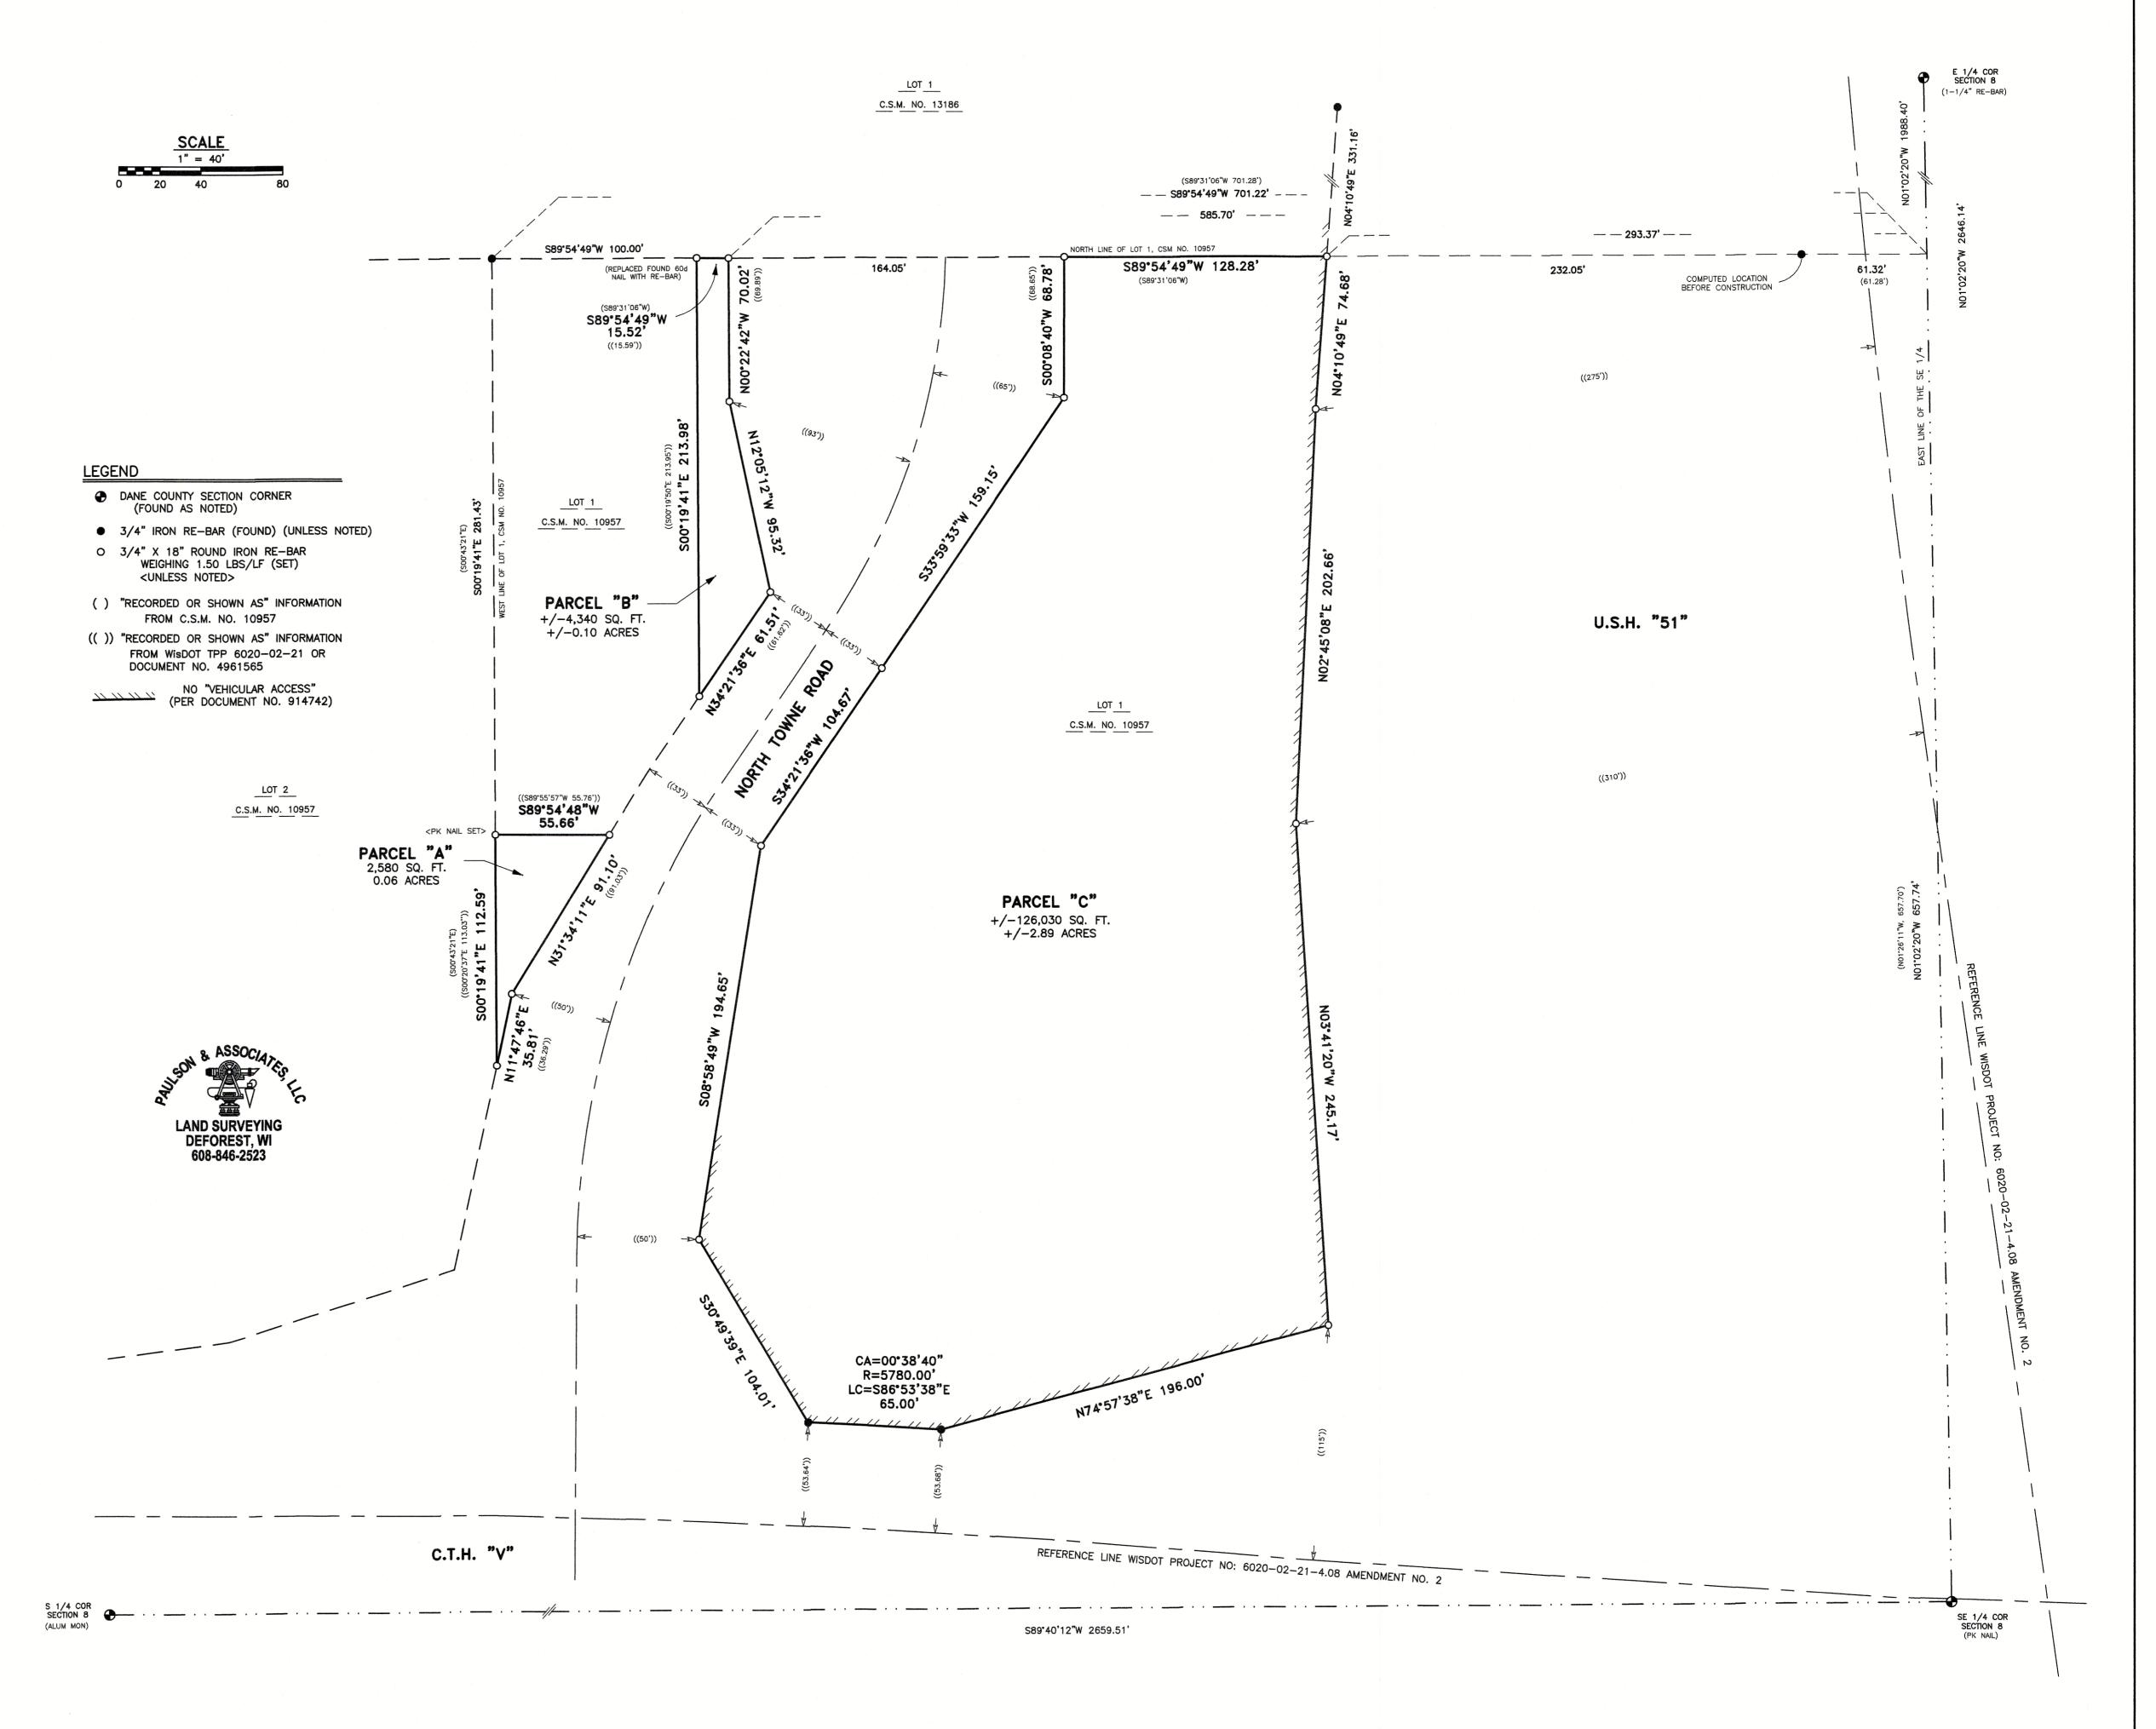

OWNER/CLIENT STATE OF WISCONSIN—DEPARTMENT OF TRANSPORTATION c/o Bob Talarczyk 2101 Wright Street Madison, WI 53704

SURVEYOR
PAULSON & ASSOCIATES, LLC
Daniel A. Paulson
136 W. Holum Street
DeForest, WI 53532