

VOL 4780:AE 77

4165



W 1/4 COR. SEC. 1, T8N, R9E
REQUIRED TIE SHOWN ON FILE
S 86°-26'-20"E, 1516.50'

CLAYTON SURVEYING AND TESTING CO

4891 East Clayton Rd, Madison, Wisconsin, 53711


(608) 271-3194

DEDICATION

SCALE - $1'' = 100'$

NOTE: Refer to building site information contained in the Dane County Soil Survey.

NOTE: C.T.H. IM is a controlled access highway.

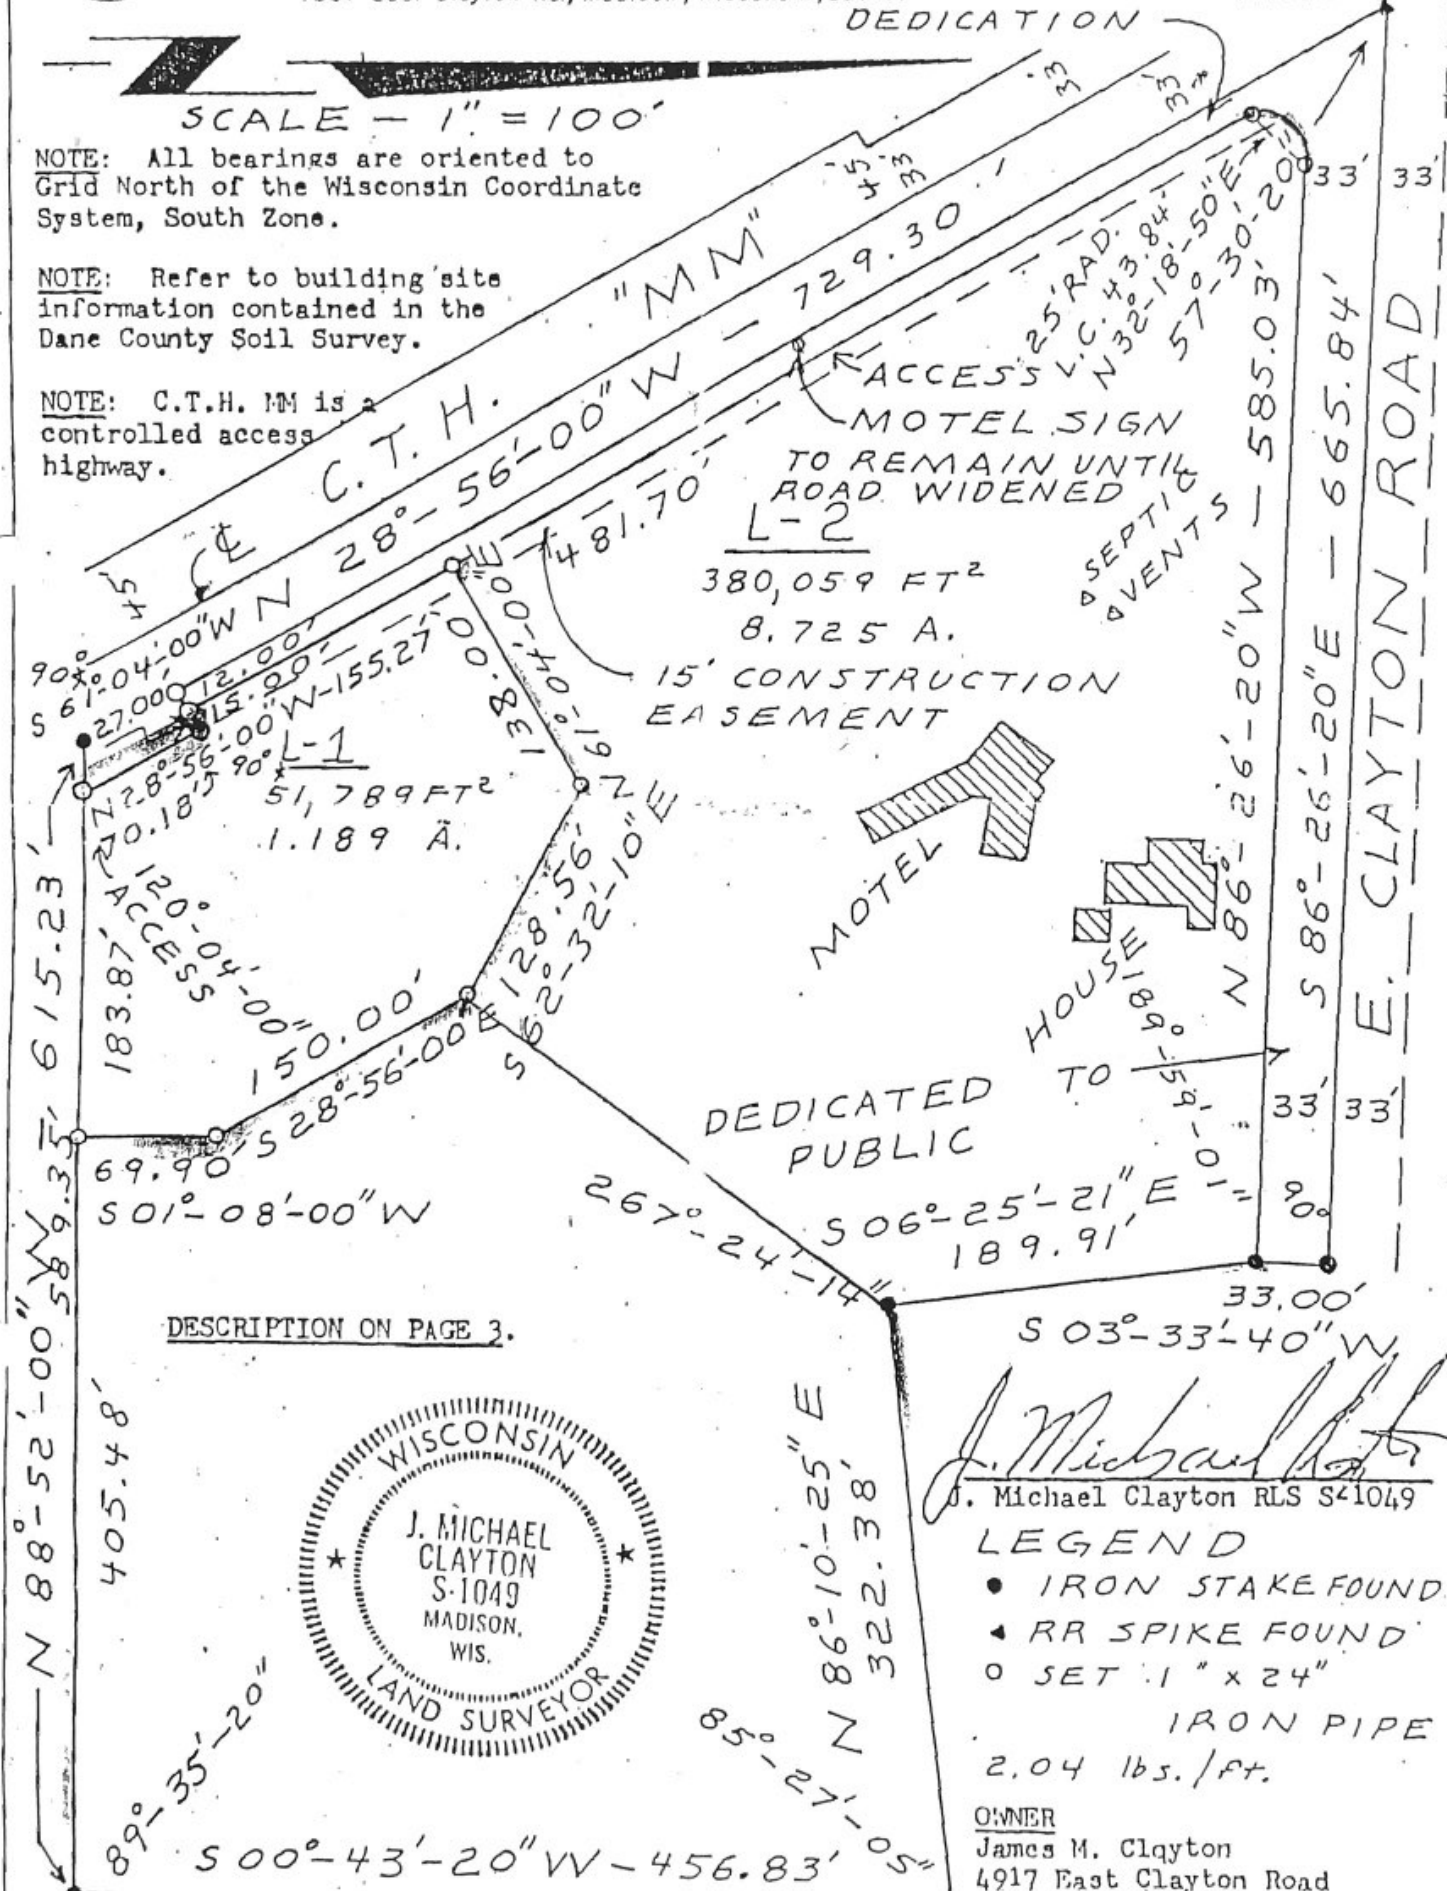

DESCRIPTION ON PAGE 3.



J. Michael Clayton
J. Michael Clayton RLS S41049

LEGEND

- IRON STAKE FOUND
 - ▲ RR SPIKE FOUND
 - SET 1" x 24"
- IRON PIPE
- 2.04 lbs./ft.

OWNER

James M. Clayton
4917 East Clayton Road
Madison, WI 53711

DATE: 3/9/83

CST NO. 83006

SHEET 1 OF 3

DOCUMENT NO. 1793696

CERTIFIED SURVEY MAP NO. 4165

VOLUME 17 PAGE 253