

ELECTRICAL SYMBOL LEGEND

* ELECTRICAL CONTRACTOR IS RESPONSIBLE FOR SYSTEM DESIGN & COMPLIANCE WITH ALL APPLICABLE CODES.

PANEL

ELECTRICAL PANEL

DUPLEX RECEPTACLE

HALF-SWITCHED RECEPTACLE

GFI RECEPTACLE

WEATHERPROOF RECEPTACLE

GARBAGE DISPOSAL RECEPTACLE

220V RECEPTACLE

CEILING RECEPTACLE

FLOOR RECEPTACLE

EXIT SIGNS

EXIT SIGN W/ EMERGENCY LIGHTING


EMERGENCY LIGHTING

CABLE JACK

THERMOSTAT

PHONE JACK

EXHAUST FAN

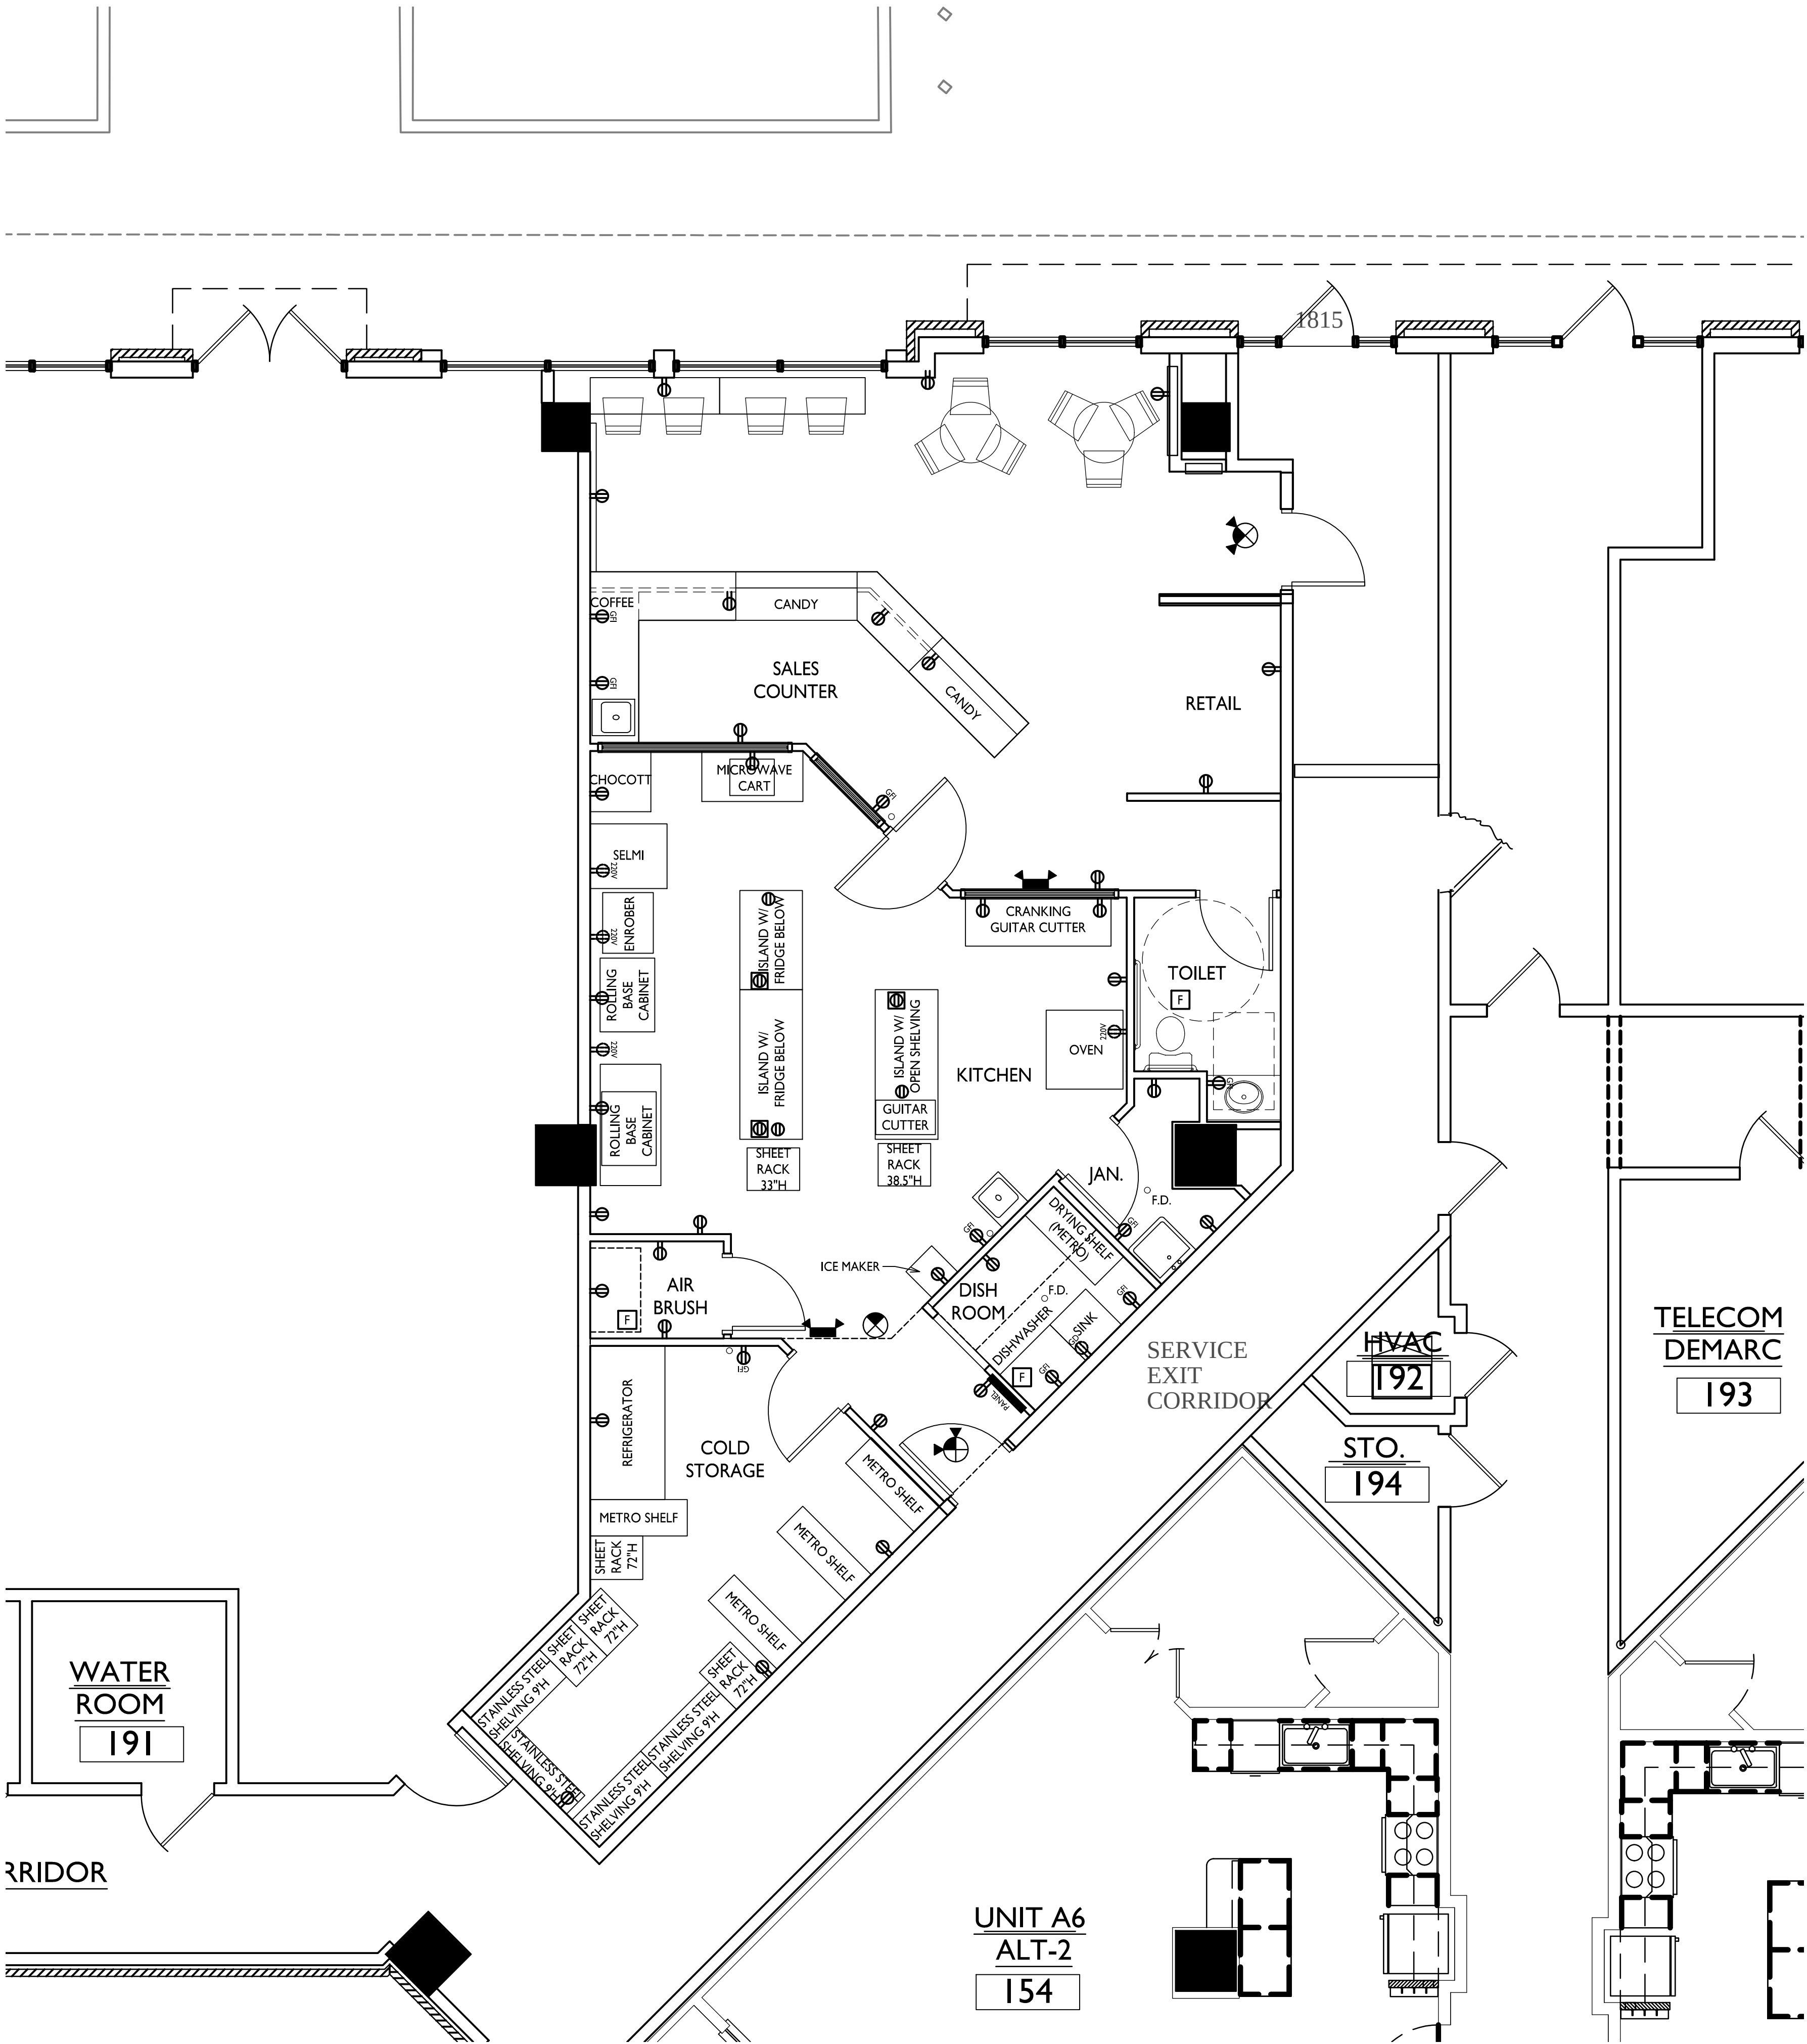

1

A-8.1

DEVICE PLACEMENT PLAN

1/4"=1'-0"

ISSUED

Issued for Permitting - July 6, 2018

PROJECT TITLE

CocoVaa
at The Marling

East Washington Ave.
Madison, Wisconsin

SHEET TITLE

Device Placement
Plan

SHEET NUMBER