



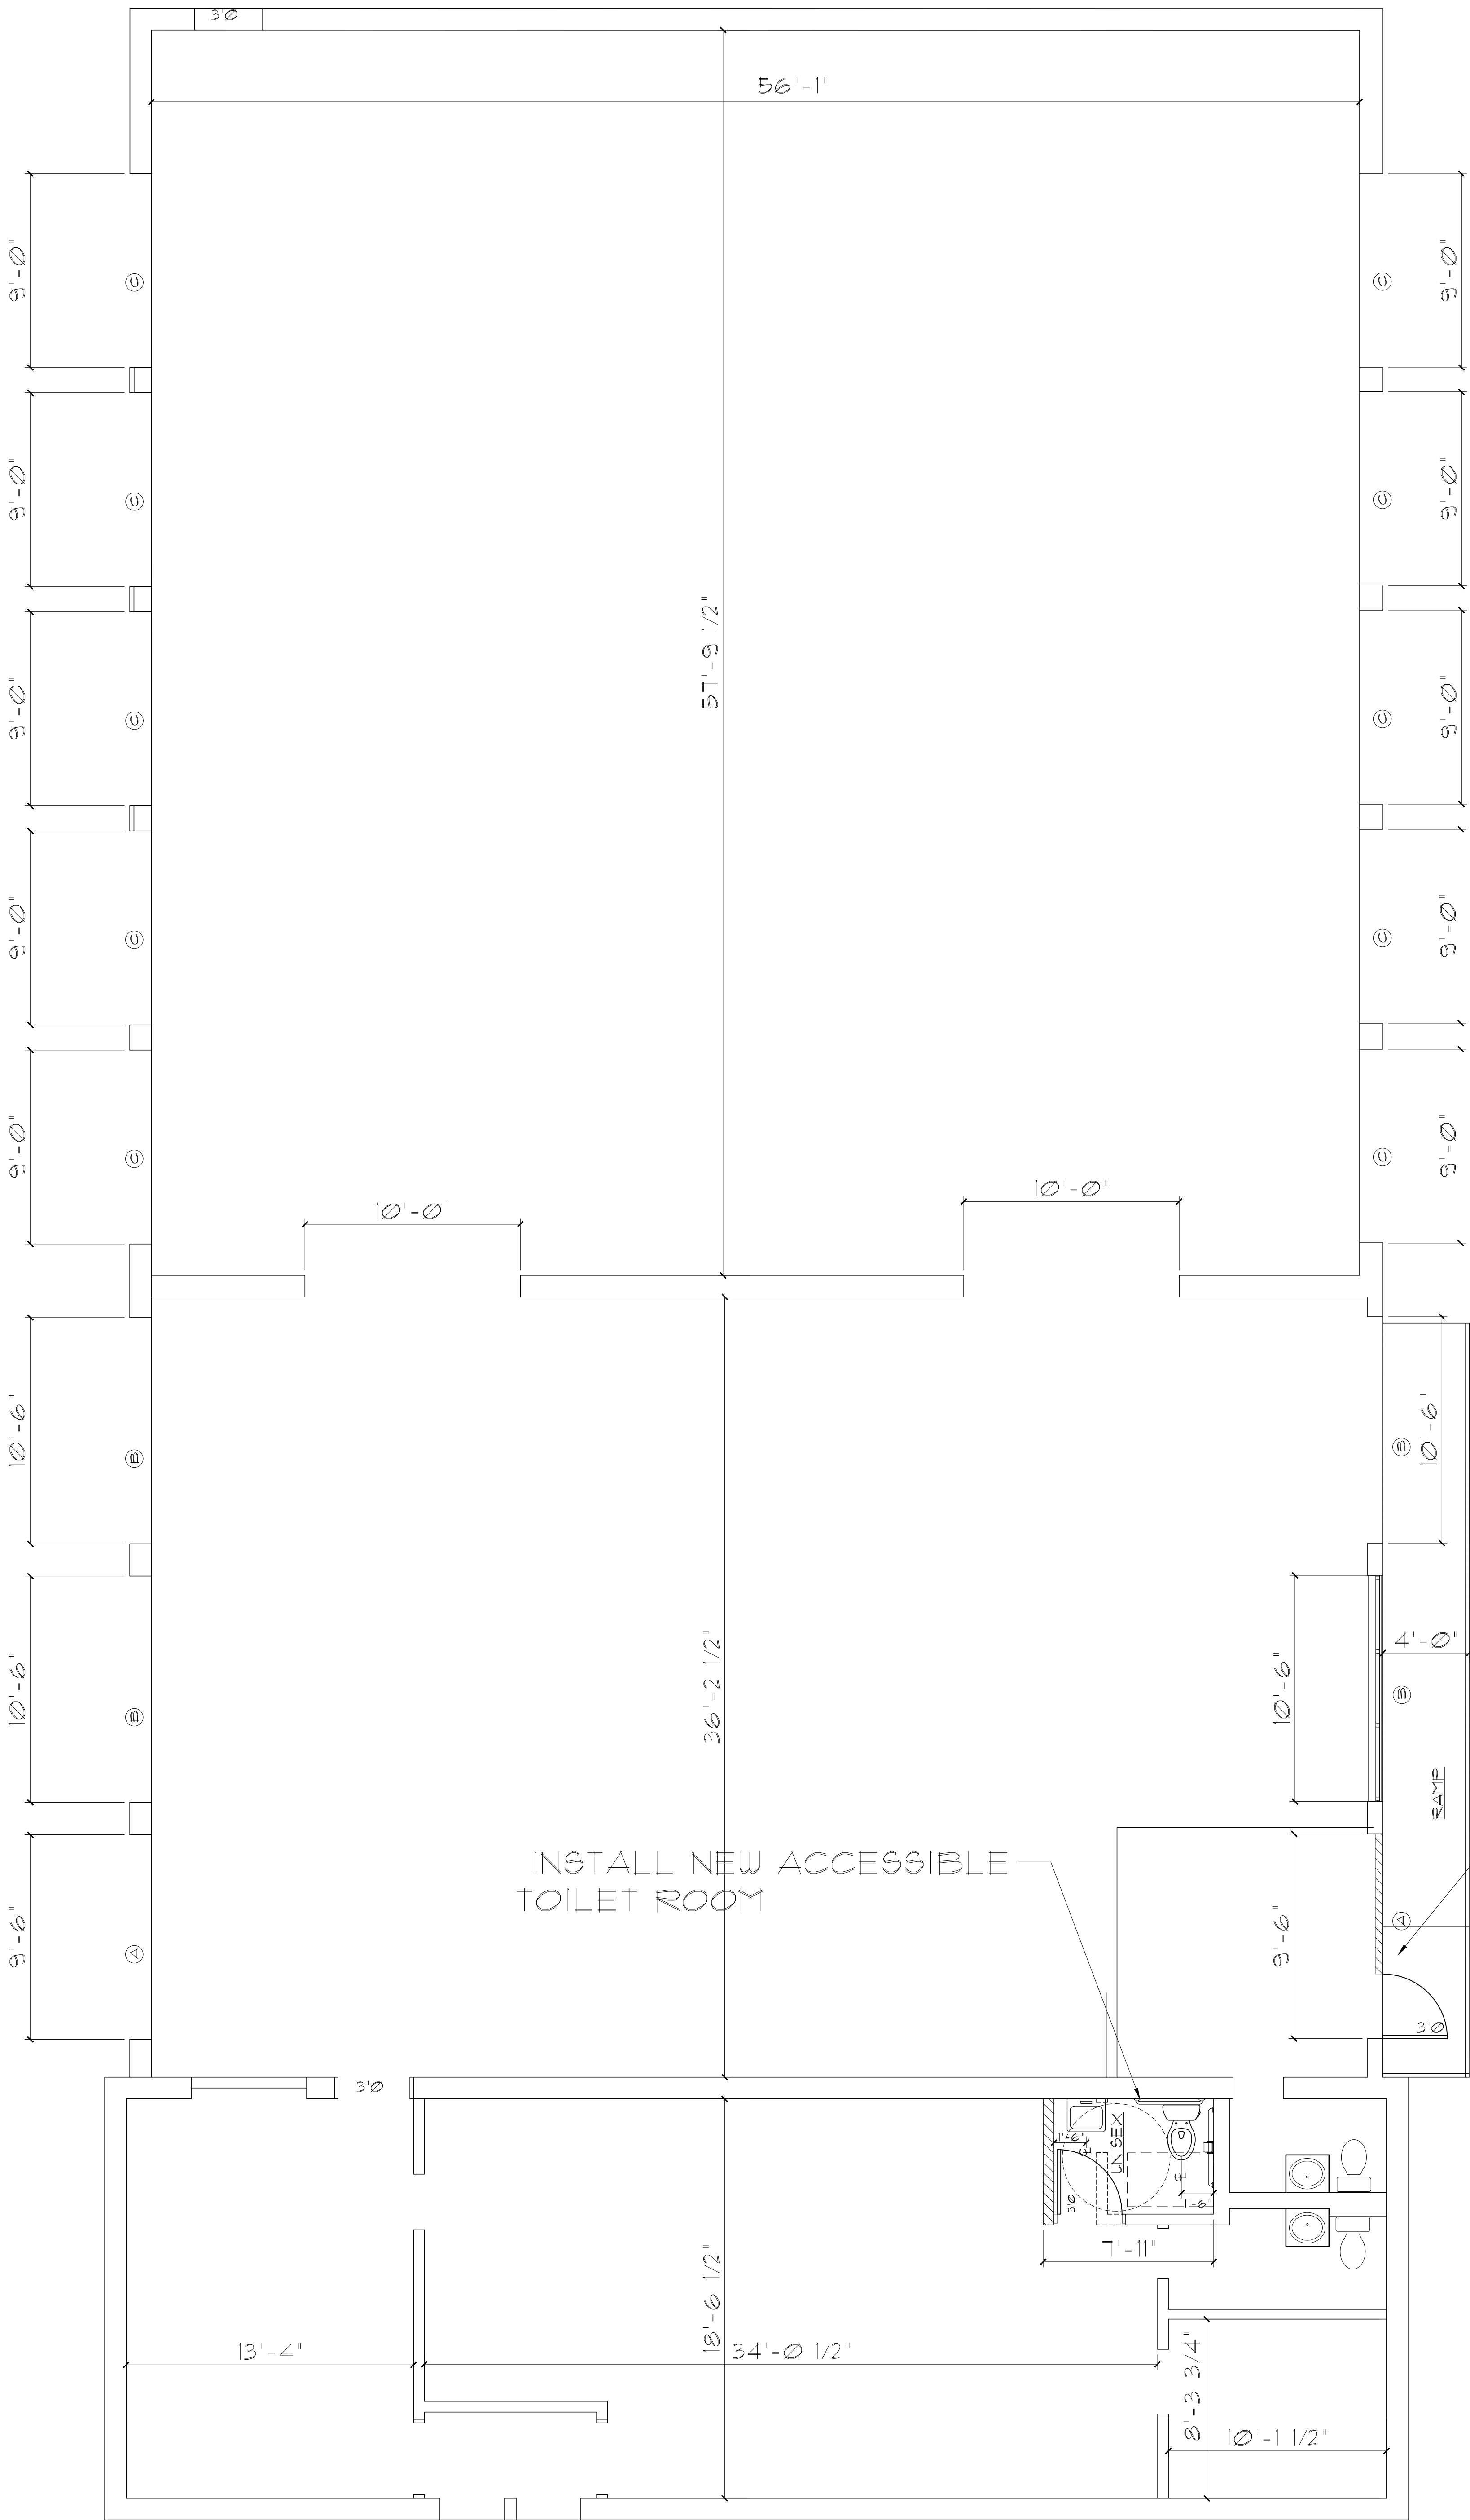

3030 GATEWAY
CONCEPT FLOOR PLAN 1/23/18

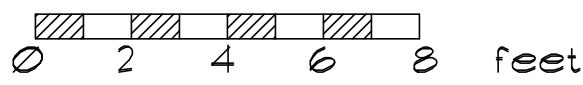

FIELD VERIFY DIMENSIONS