


UNIT 1 BUILDOUT PLAN
SCALE: 1/4" = 1'-0"

ANY ADDITIONAL REQUIRED STRUCTURAL ANALYSIS
TO BE DONE BY A LICENSED PROFESSIONAL

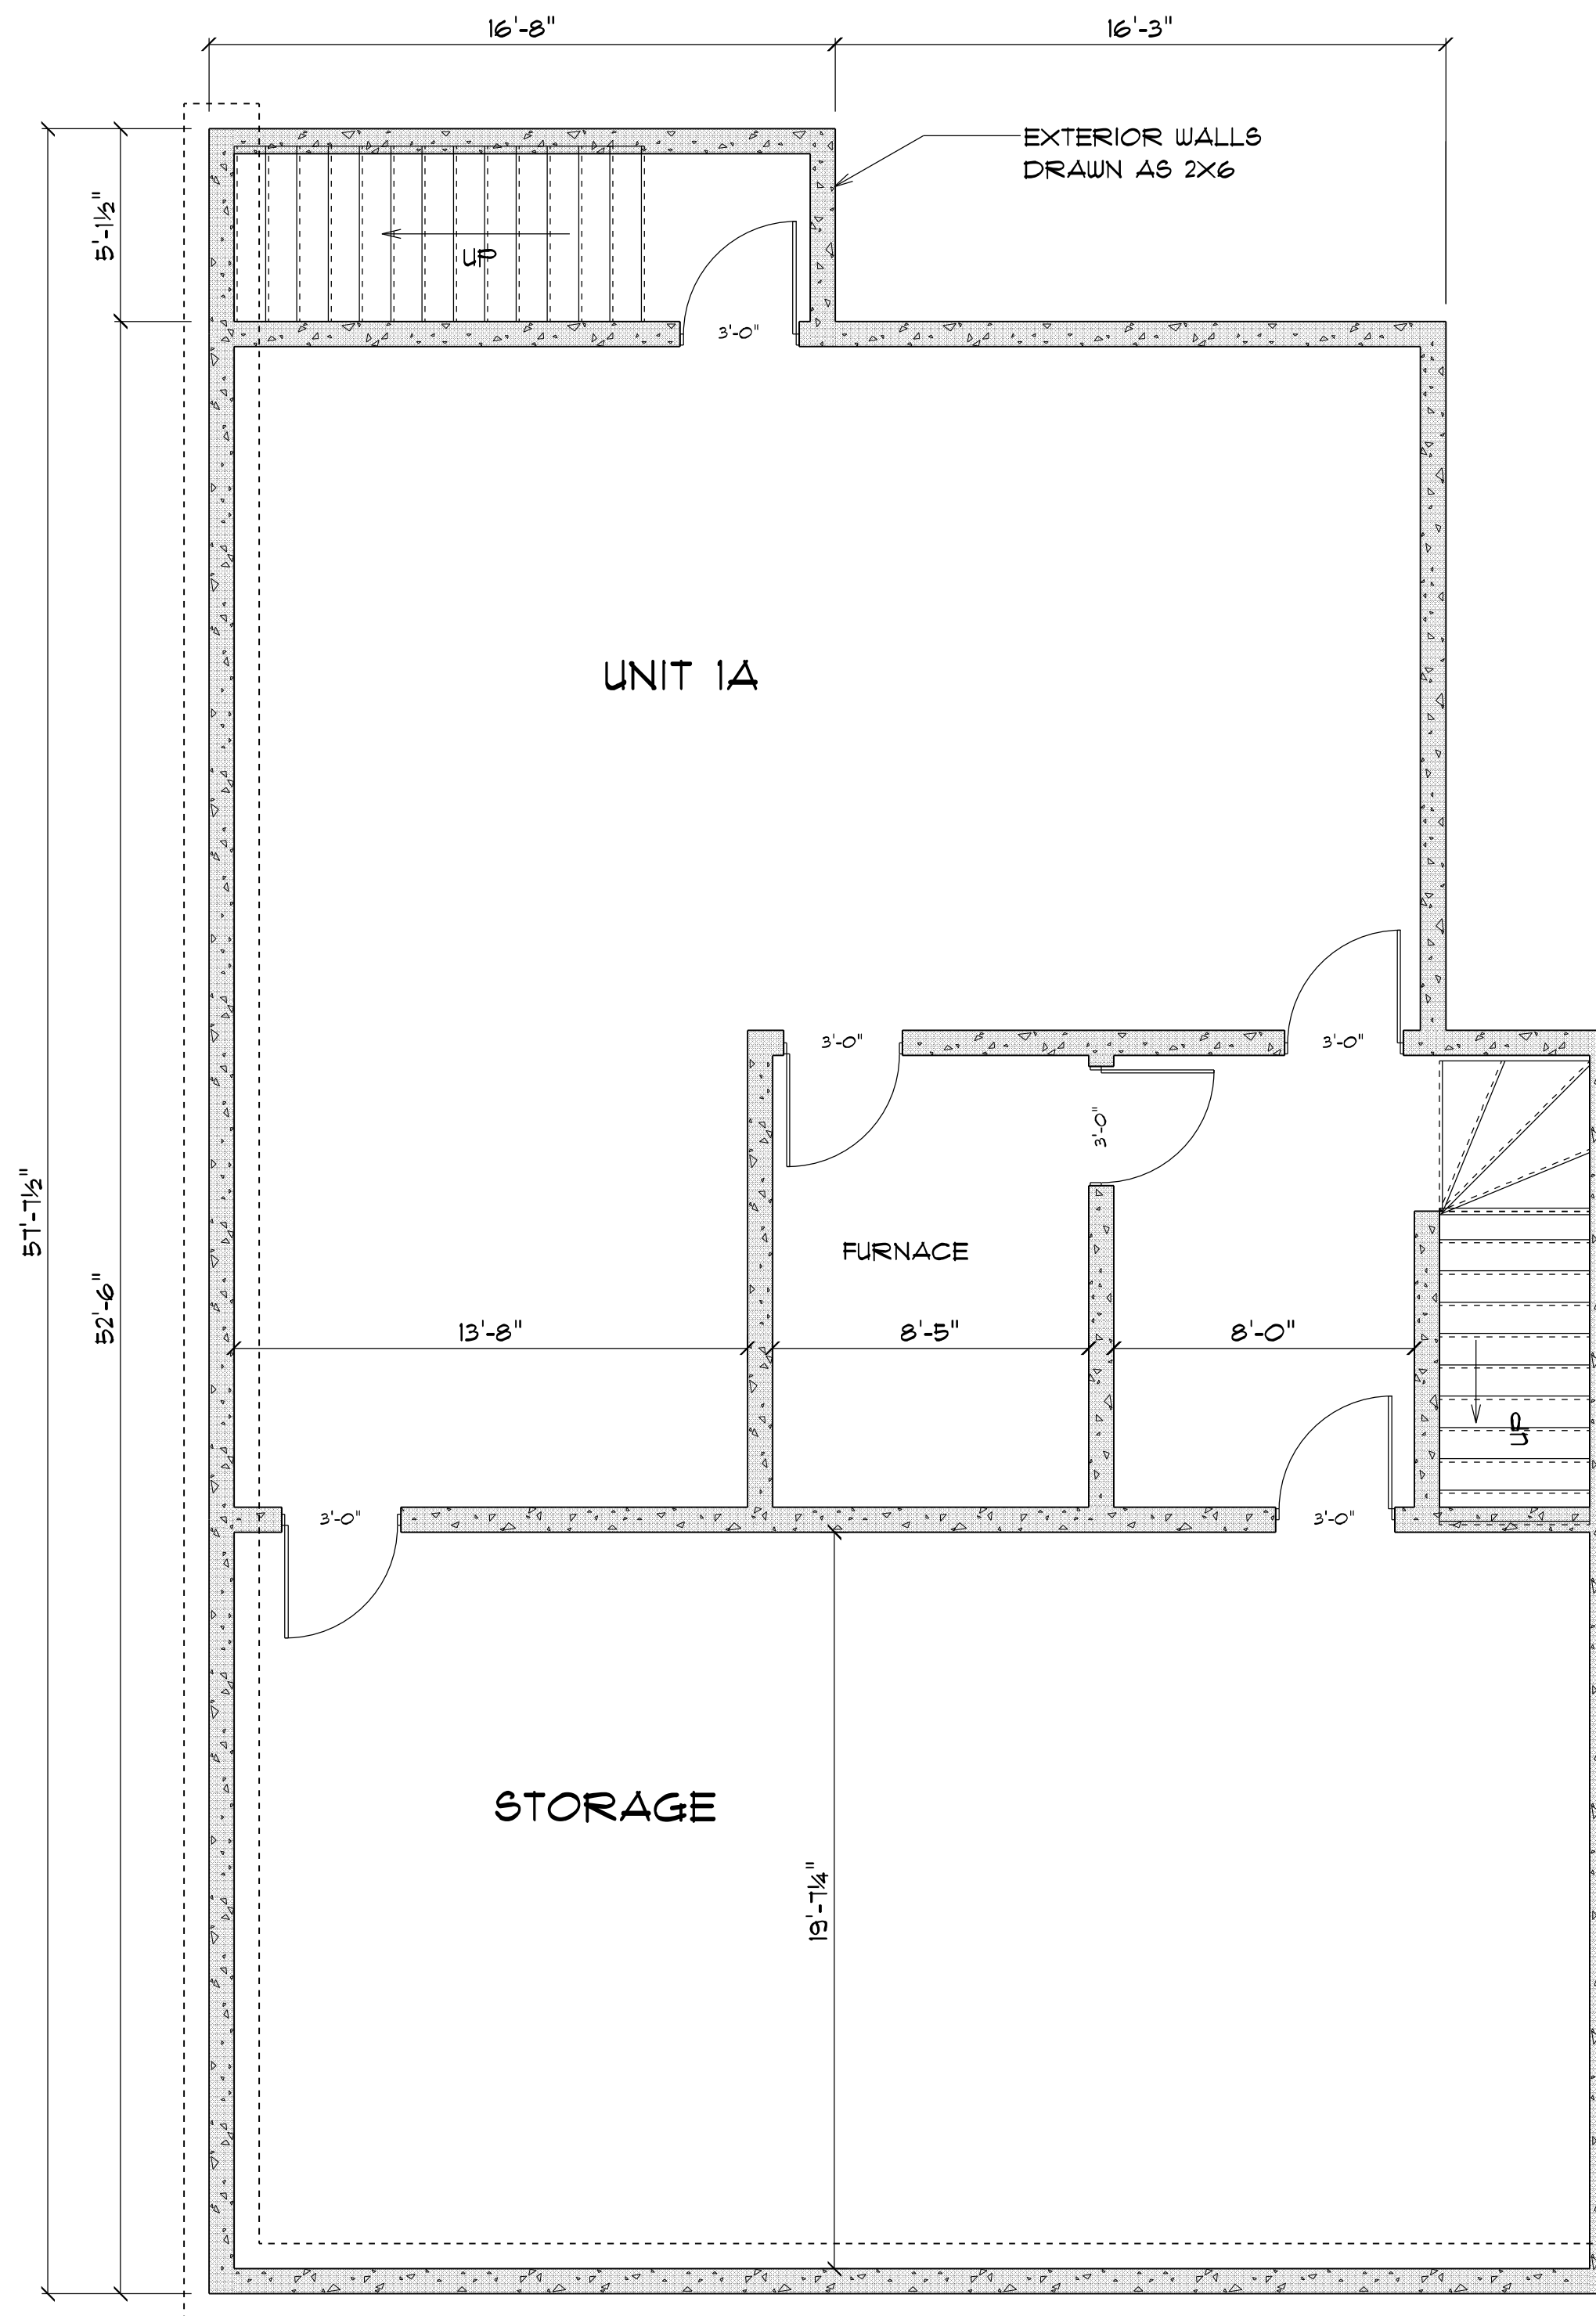

UNIT 1 BASEMENT
SCALE: 1/4" = 1'-0"