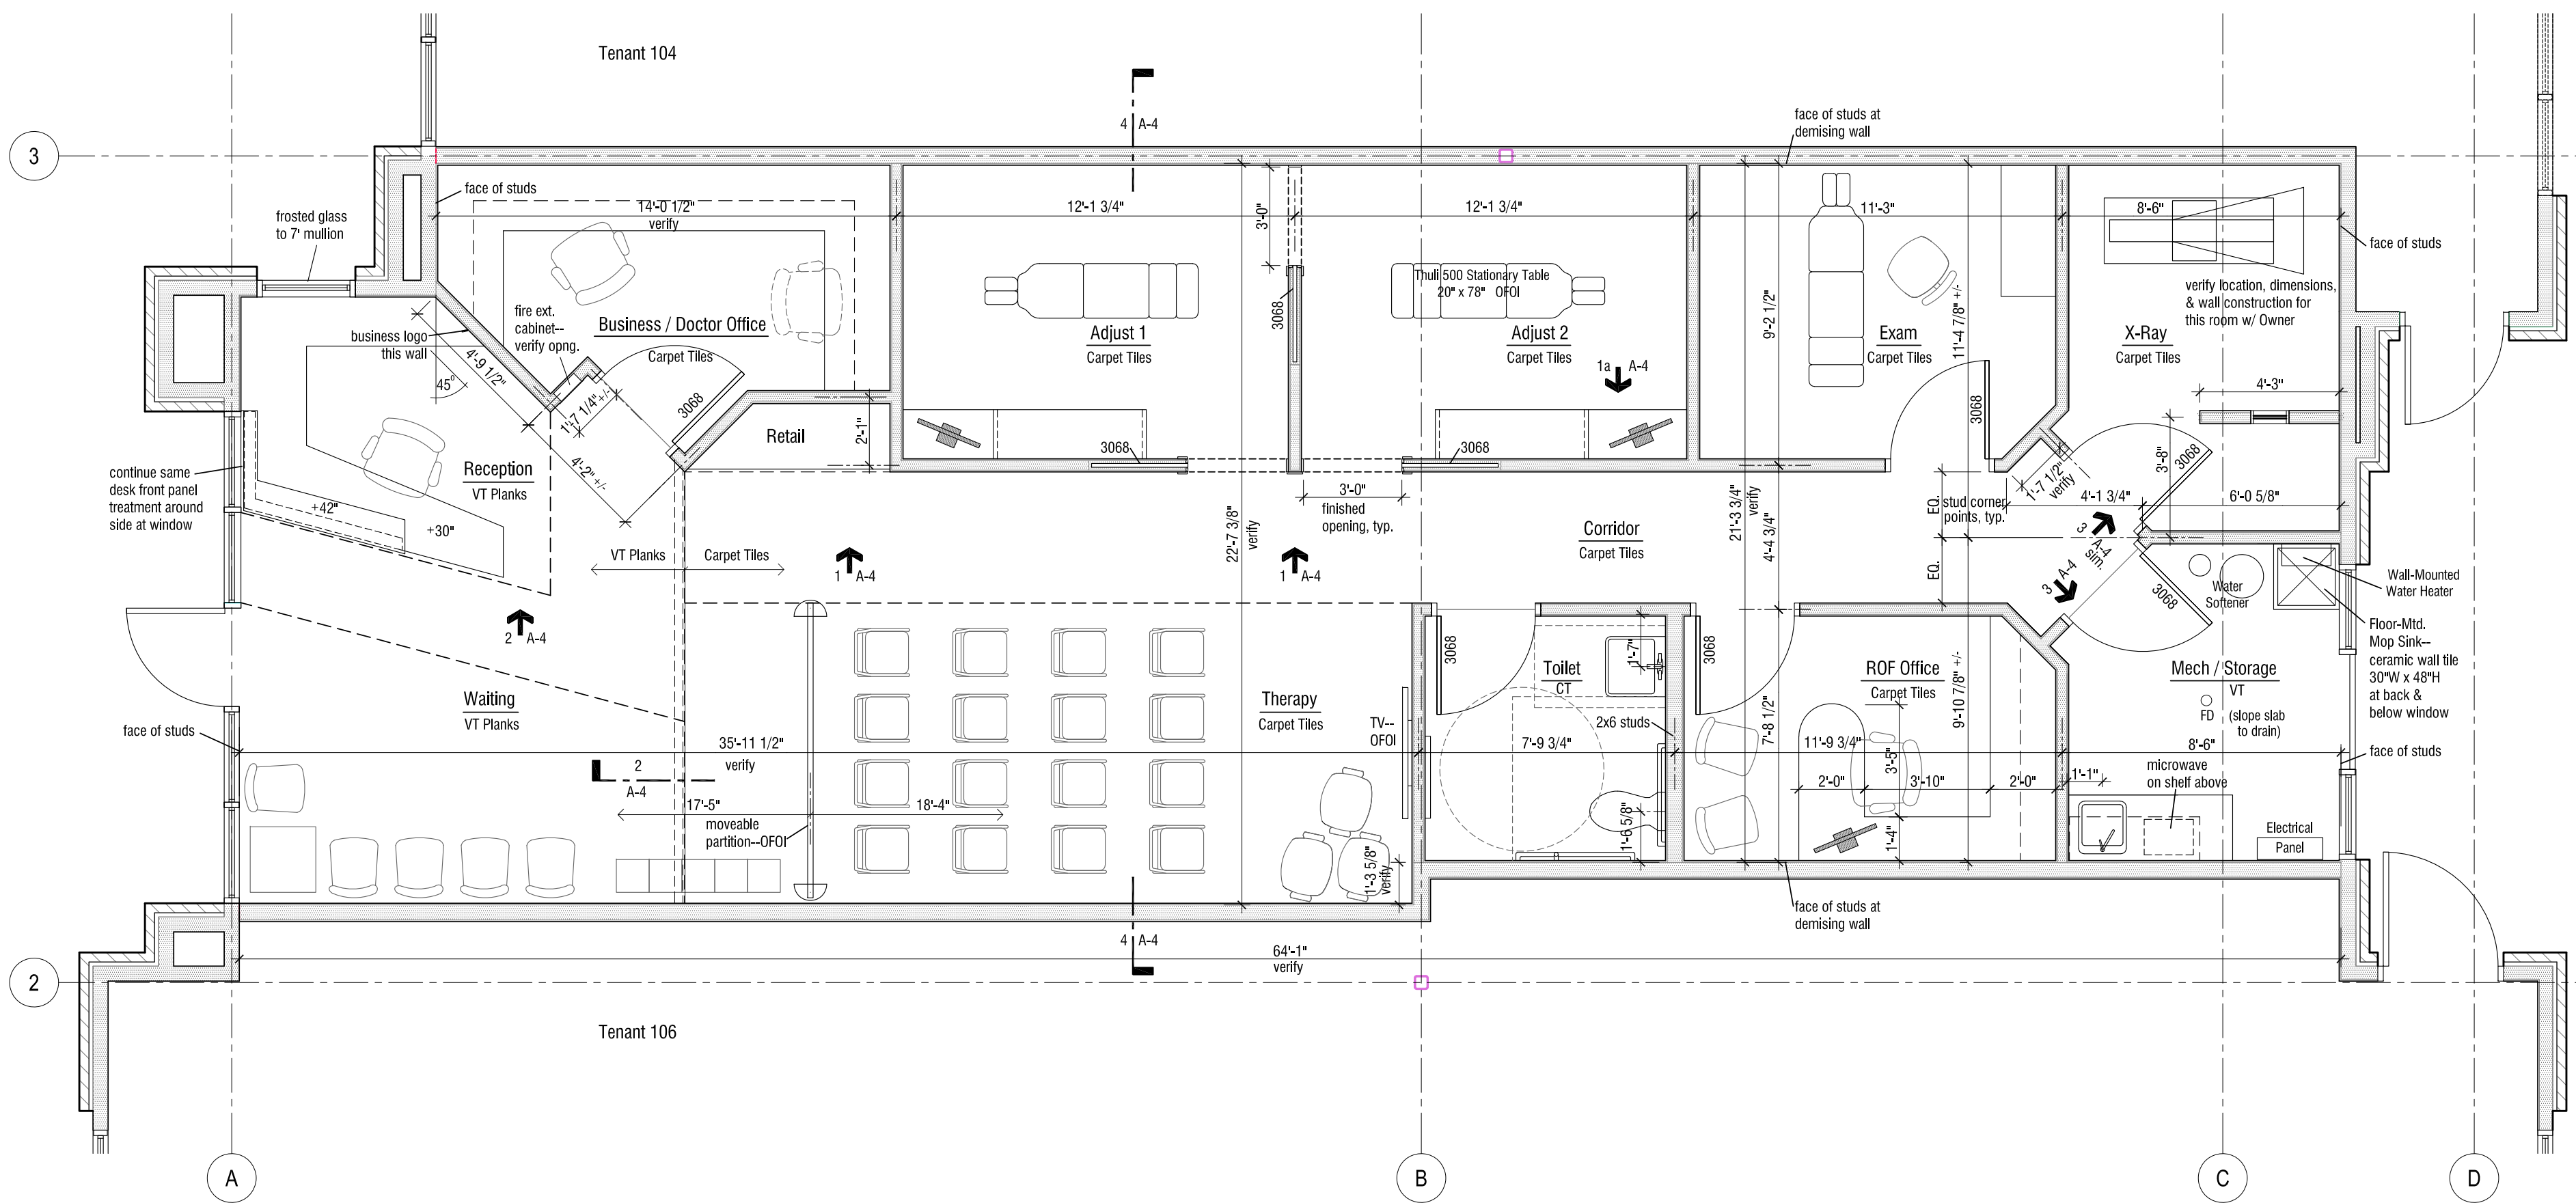


Mark A. Henrichs ■ Architect  
309 S. Midvale Blvd. ■ Madison, WI 53705  
(608) 556-8833 ■ mahenrichs309@gmail.com

**Elite Chiropractic**  
Prairie Lakes  
2808 Prairie Lakes Drive, #105 ■ Sun Prairie, WI 53590

**Floor Plan**  
1/4" = 1'-0" 4.30.2015

**A-2**