



FRONT BUILDING PERSPECTIVE




SITE MAP



LOADING DOCKS


FORT ATKINSON INDUSTRIAL - BALL

EXTERIOR PERSPECTIVES

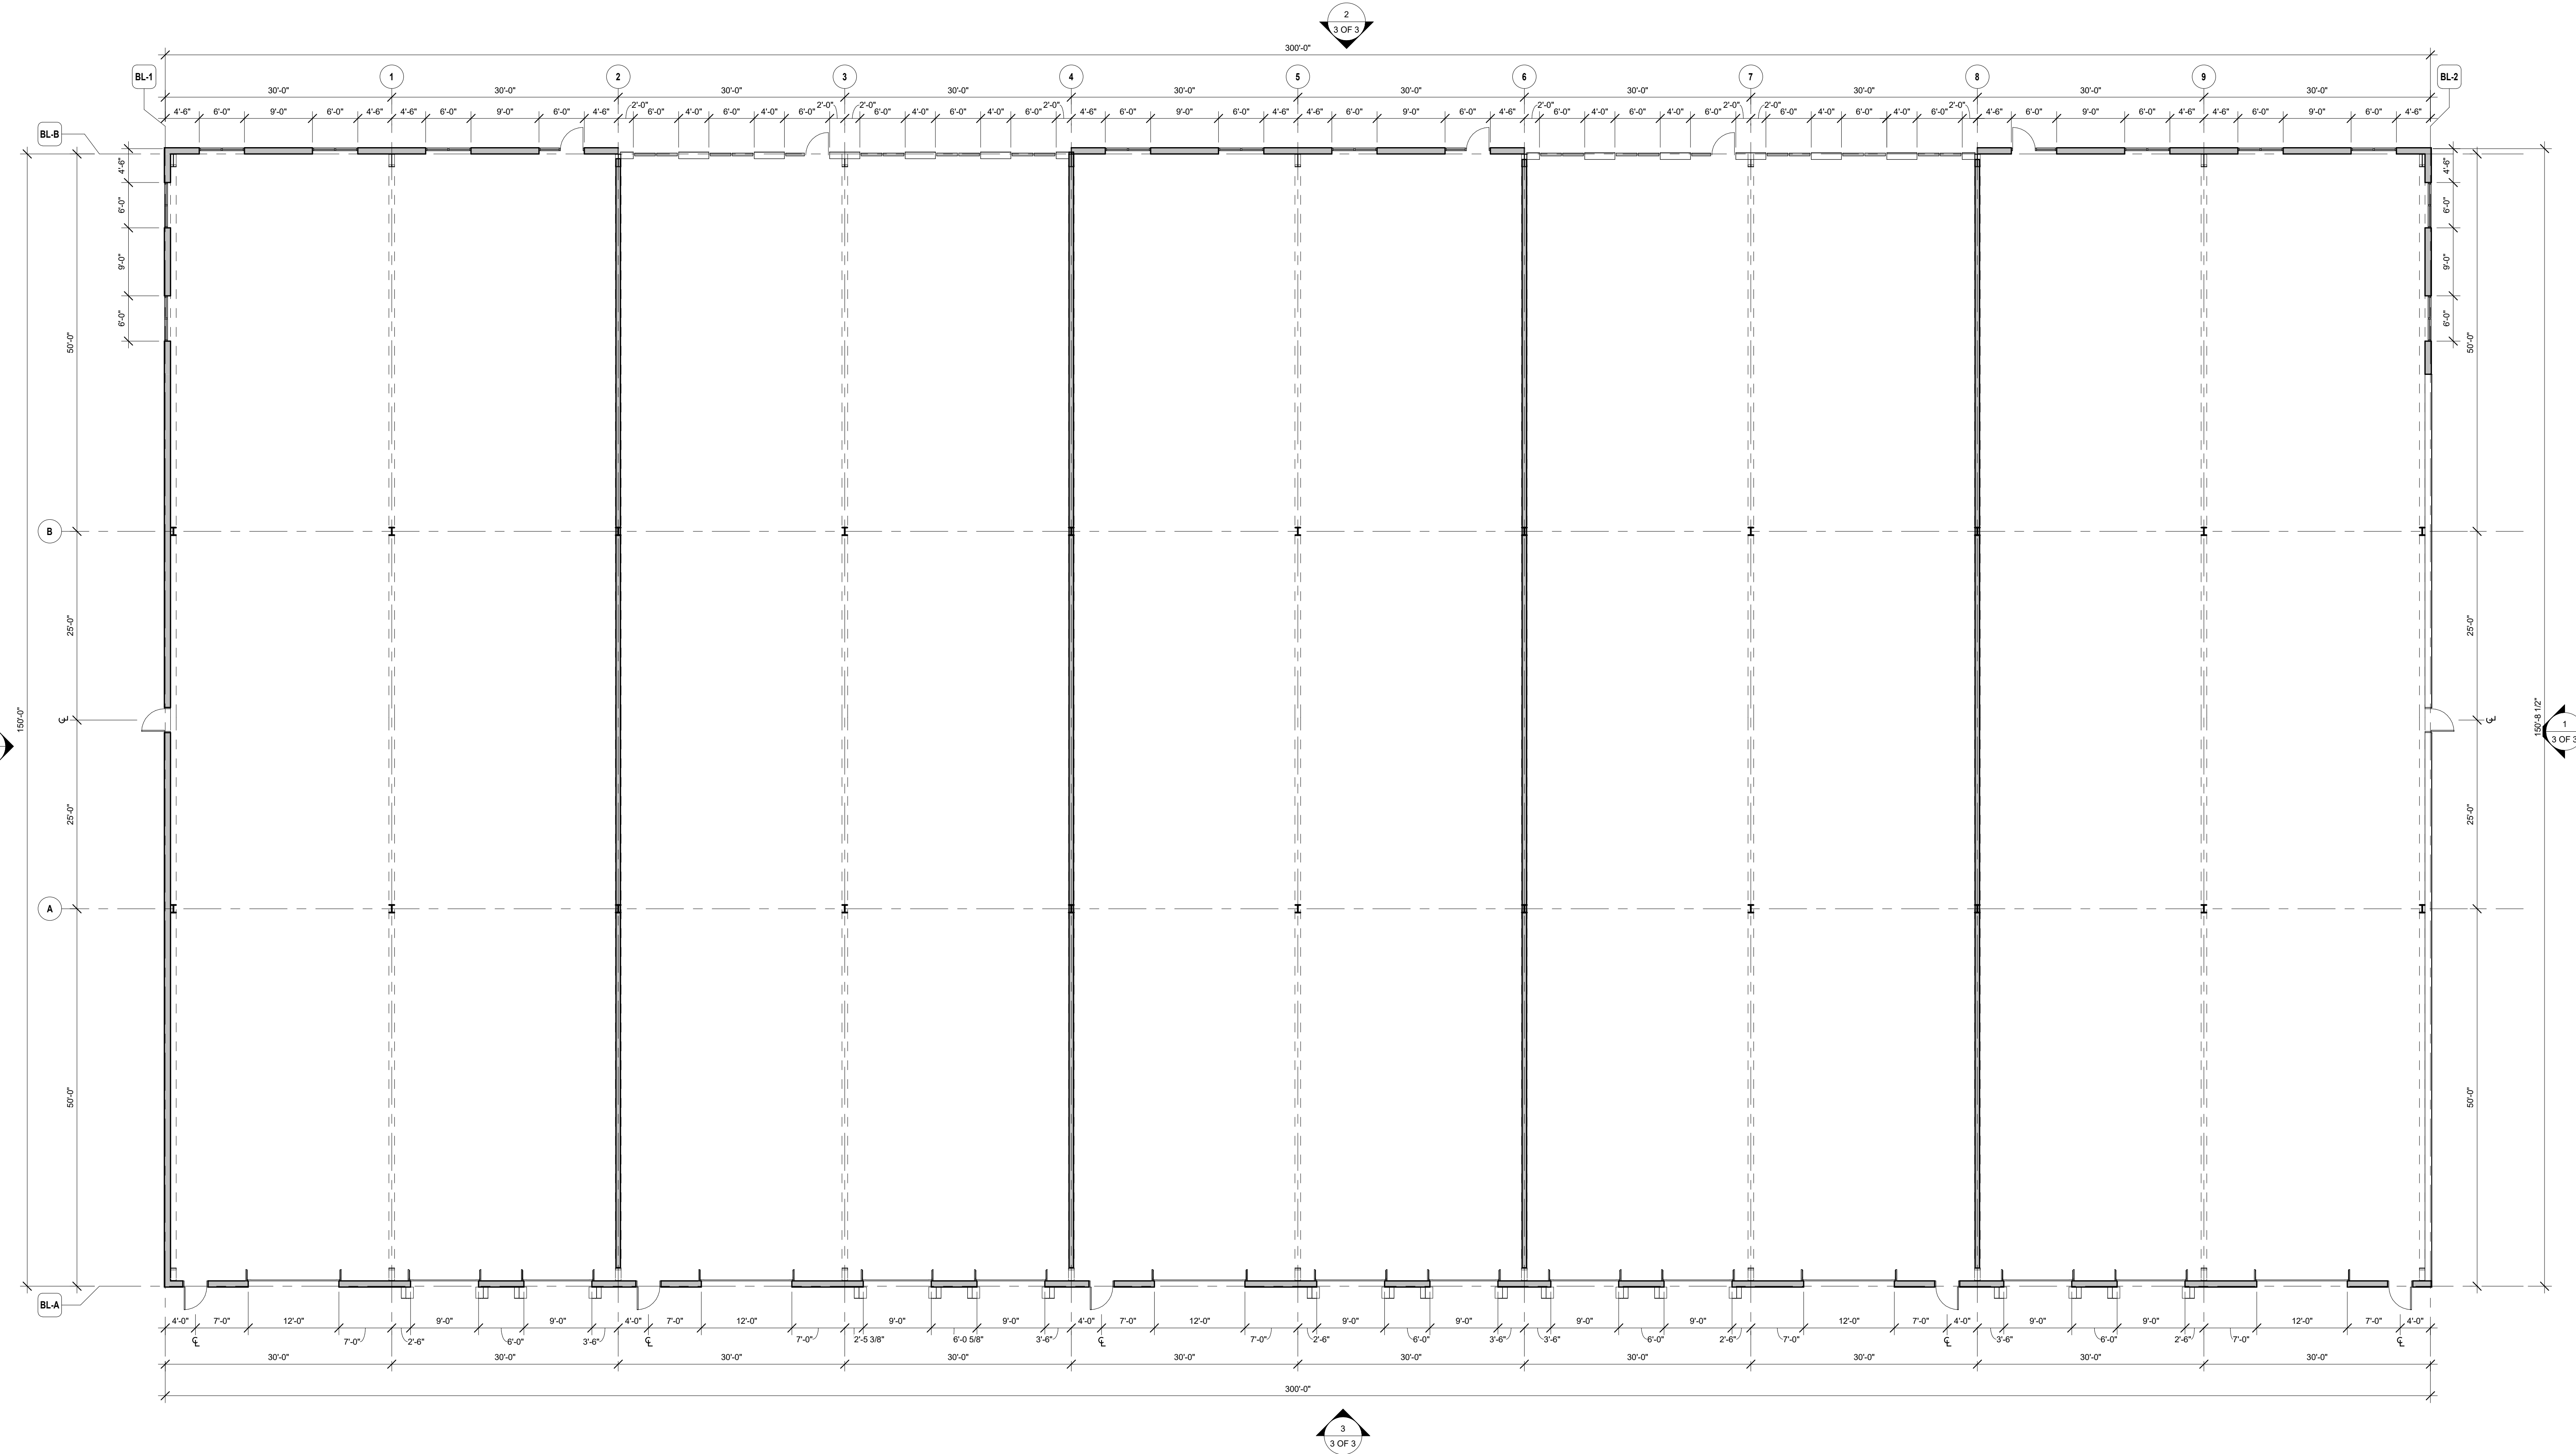


FORT ATKINSON INDUSTRIAL - BALL


FLOOR PLAN - MIELKE

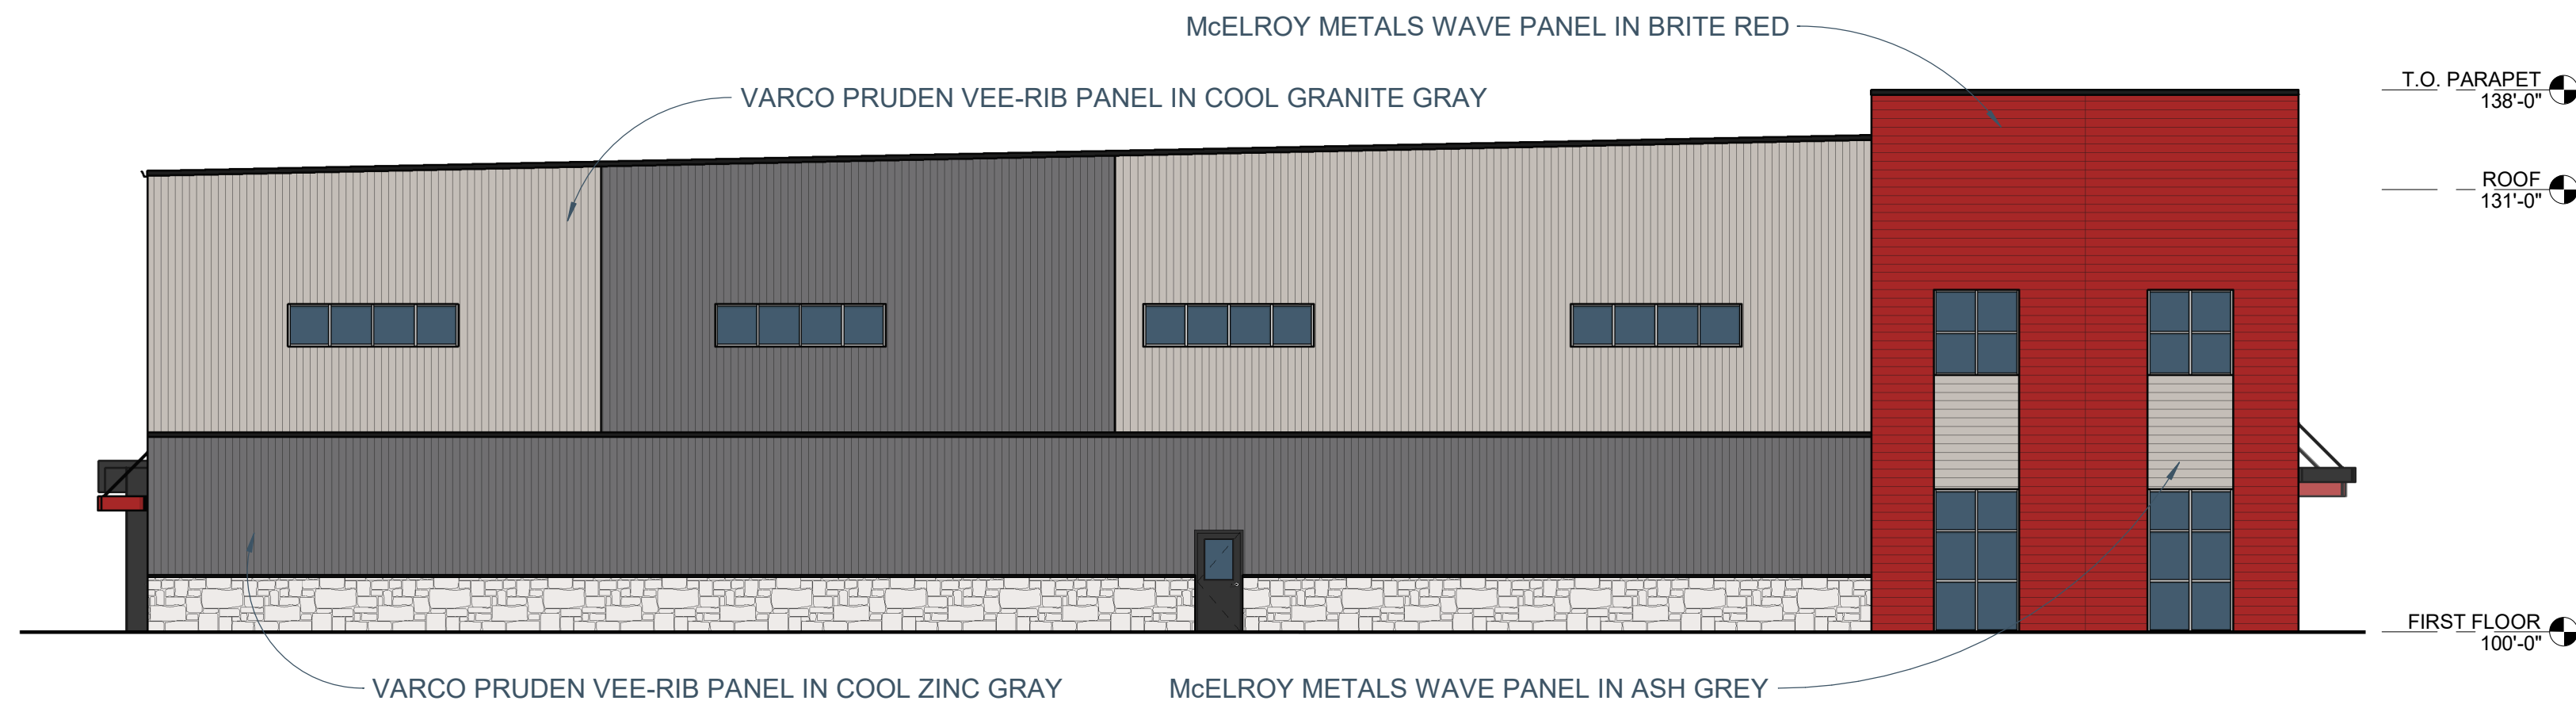


NORTH - ELEVATION - COLOR

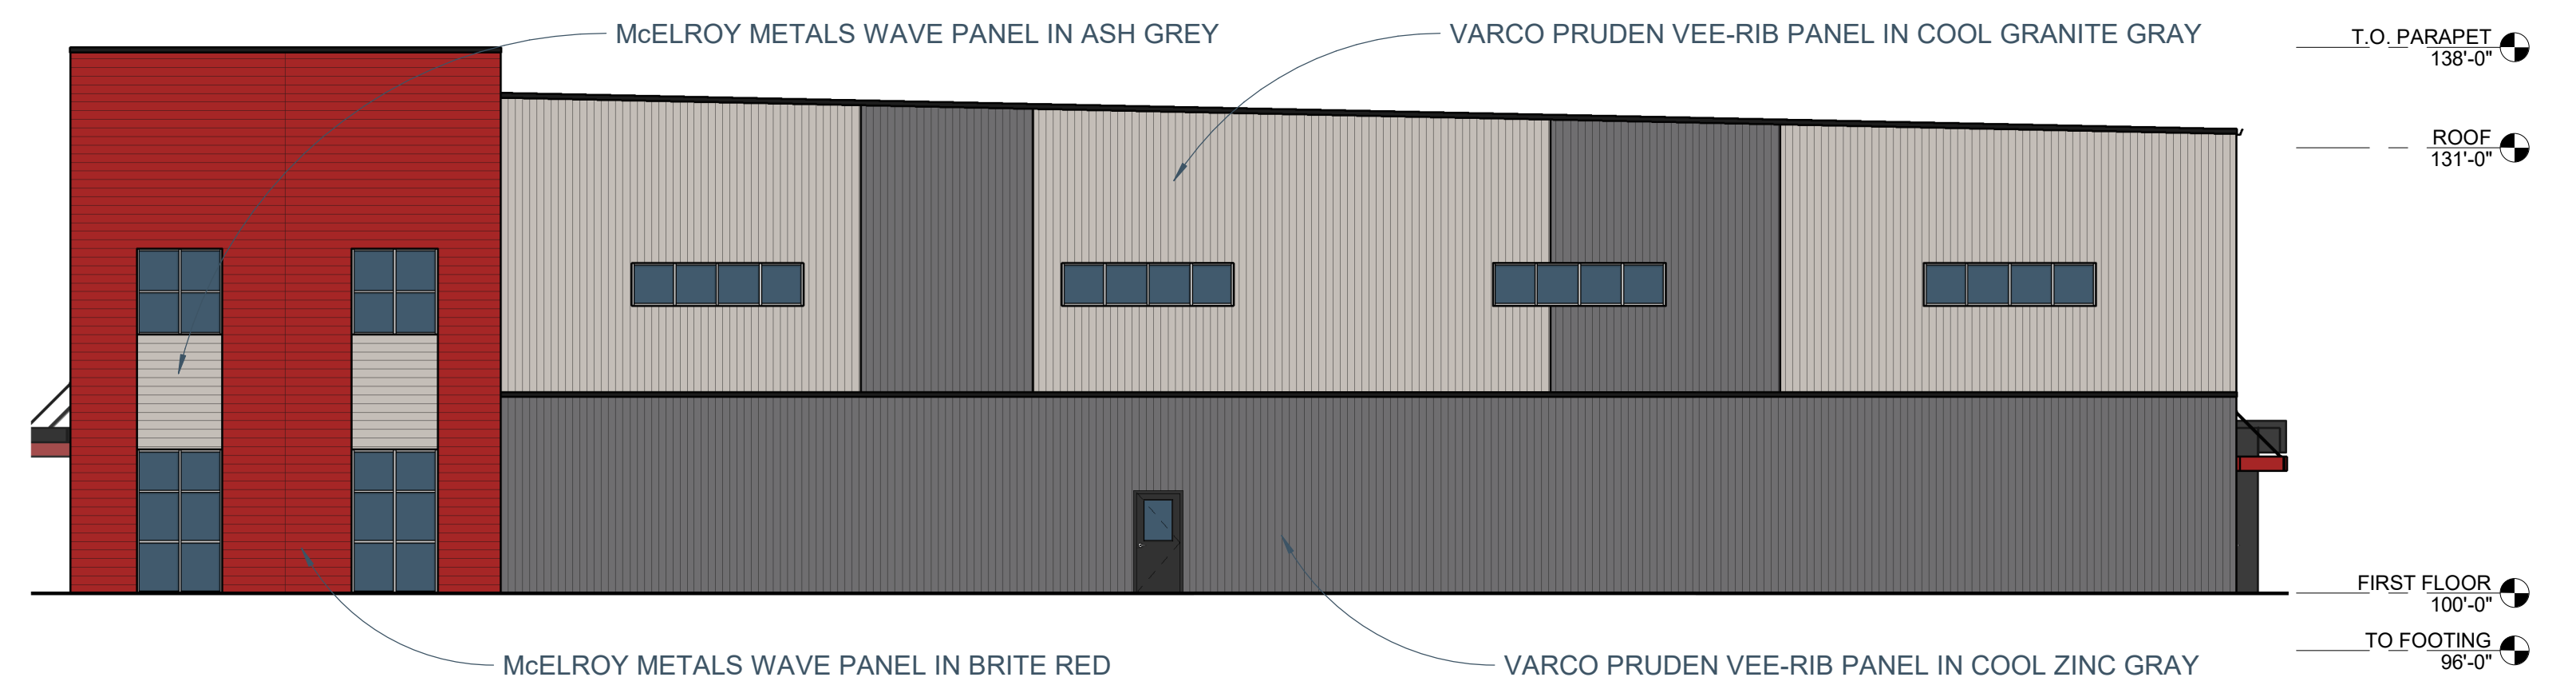

SOUTH ELEVATION - COLOR

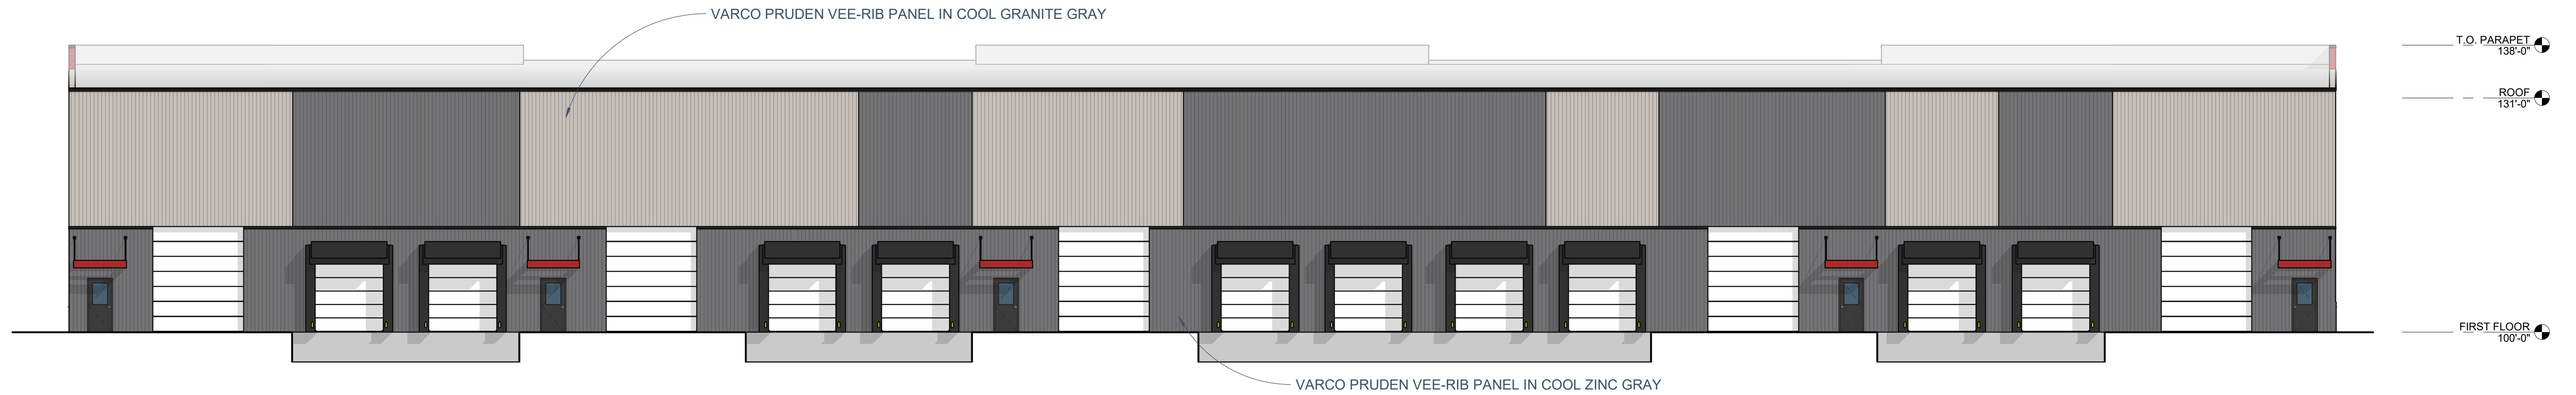

EAST ELEVATION - COLOR

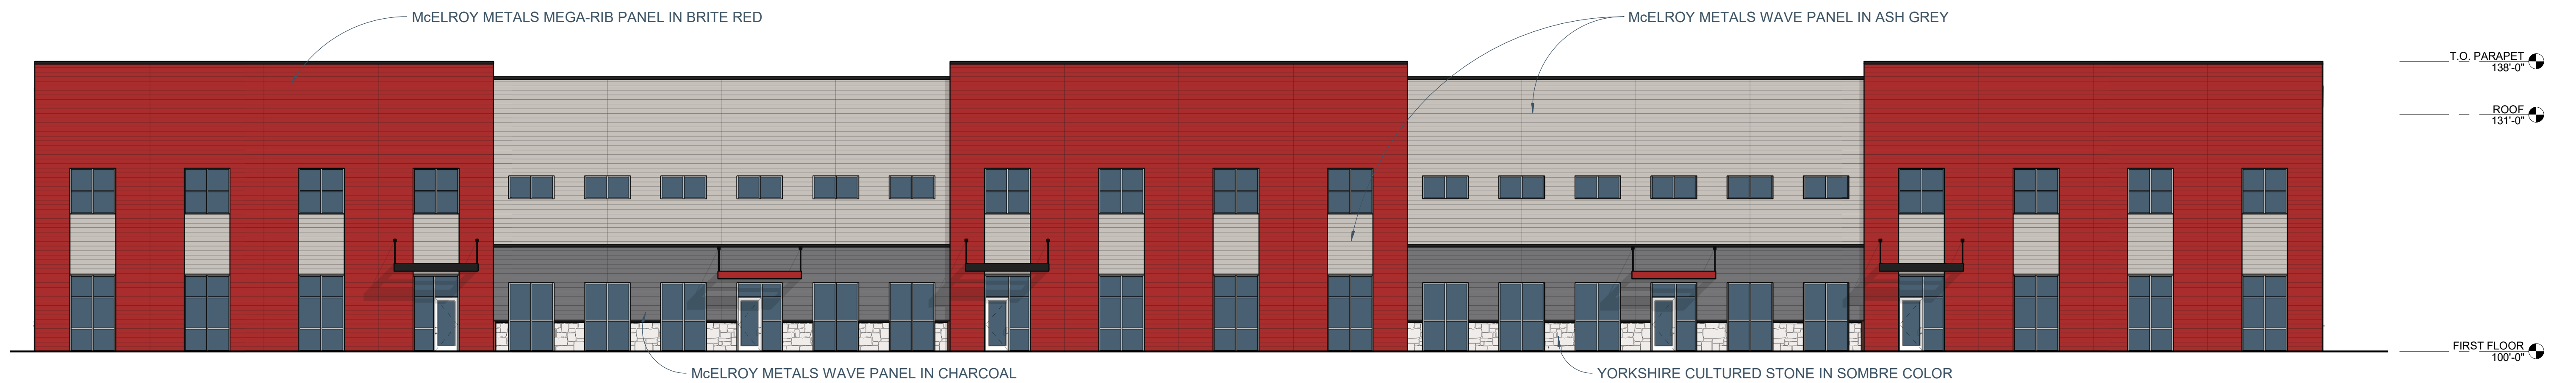

WEST ELEVATION - COLOR

FORT ATKINSON INDUSTRIAL - BALL

ELEVATIONS - MIELKE