


# SITE PLAN

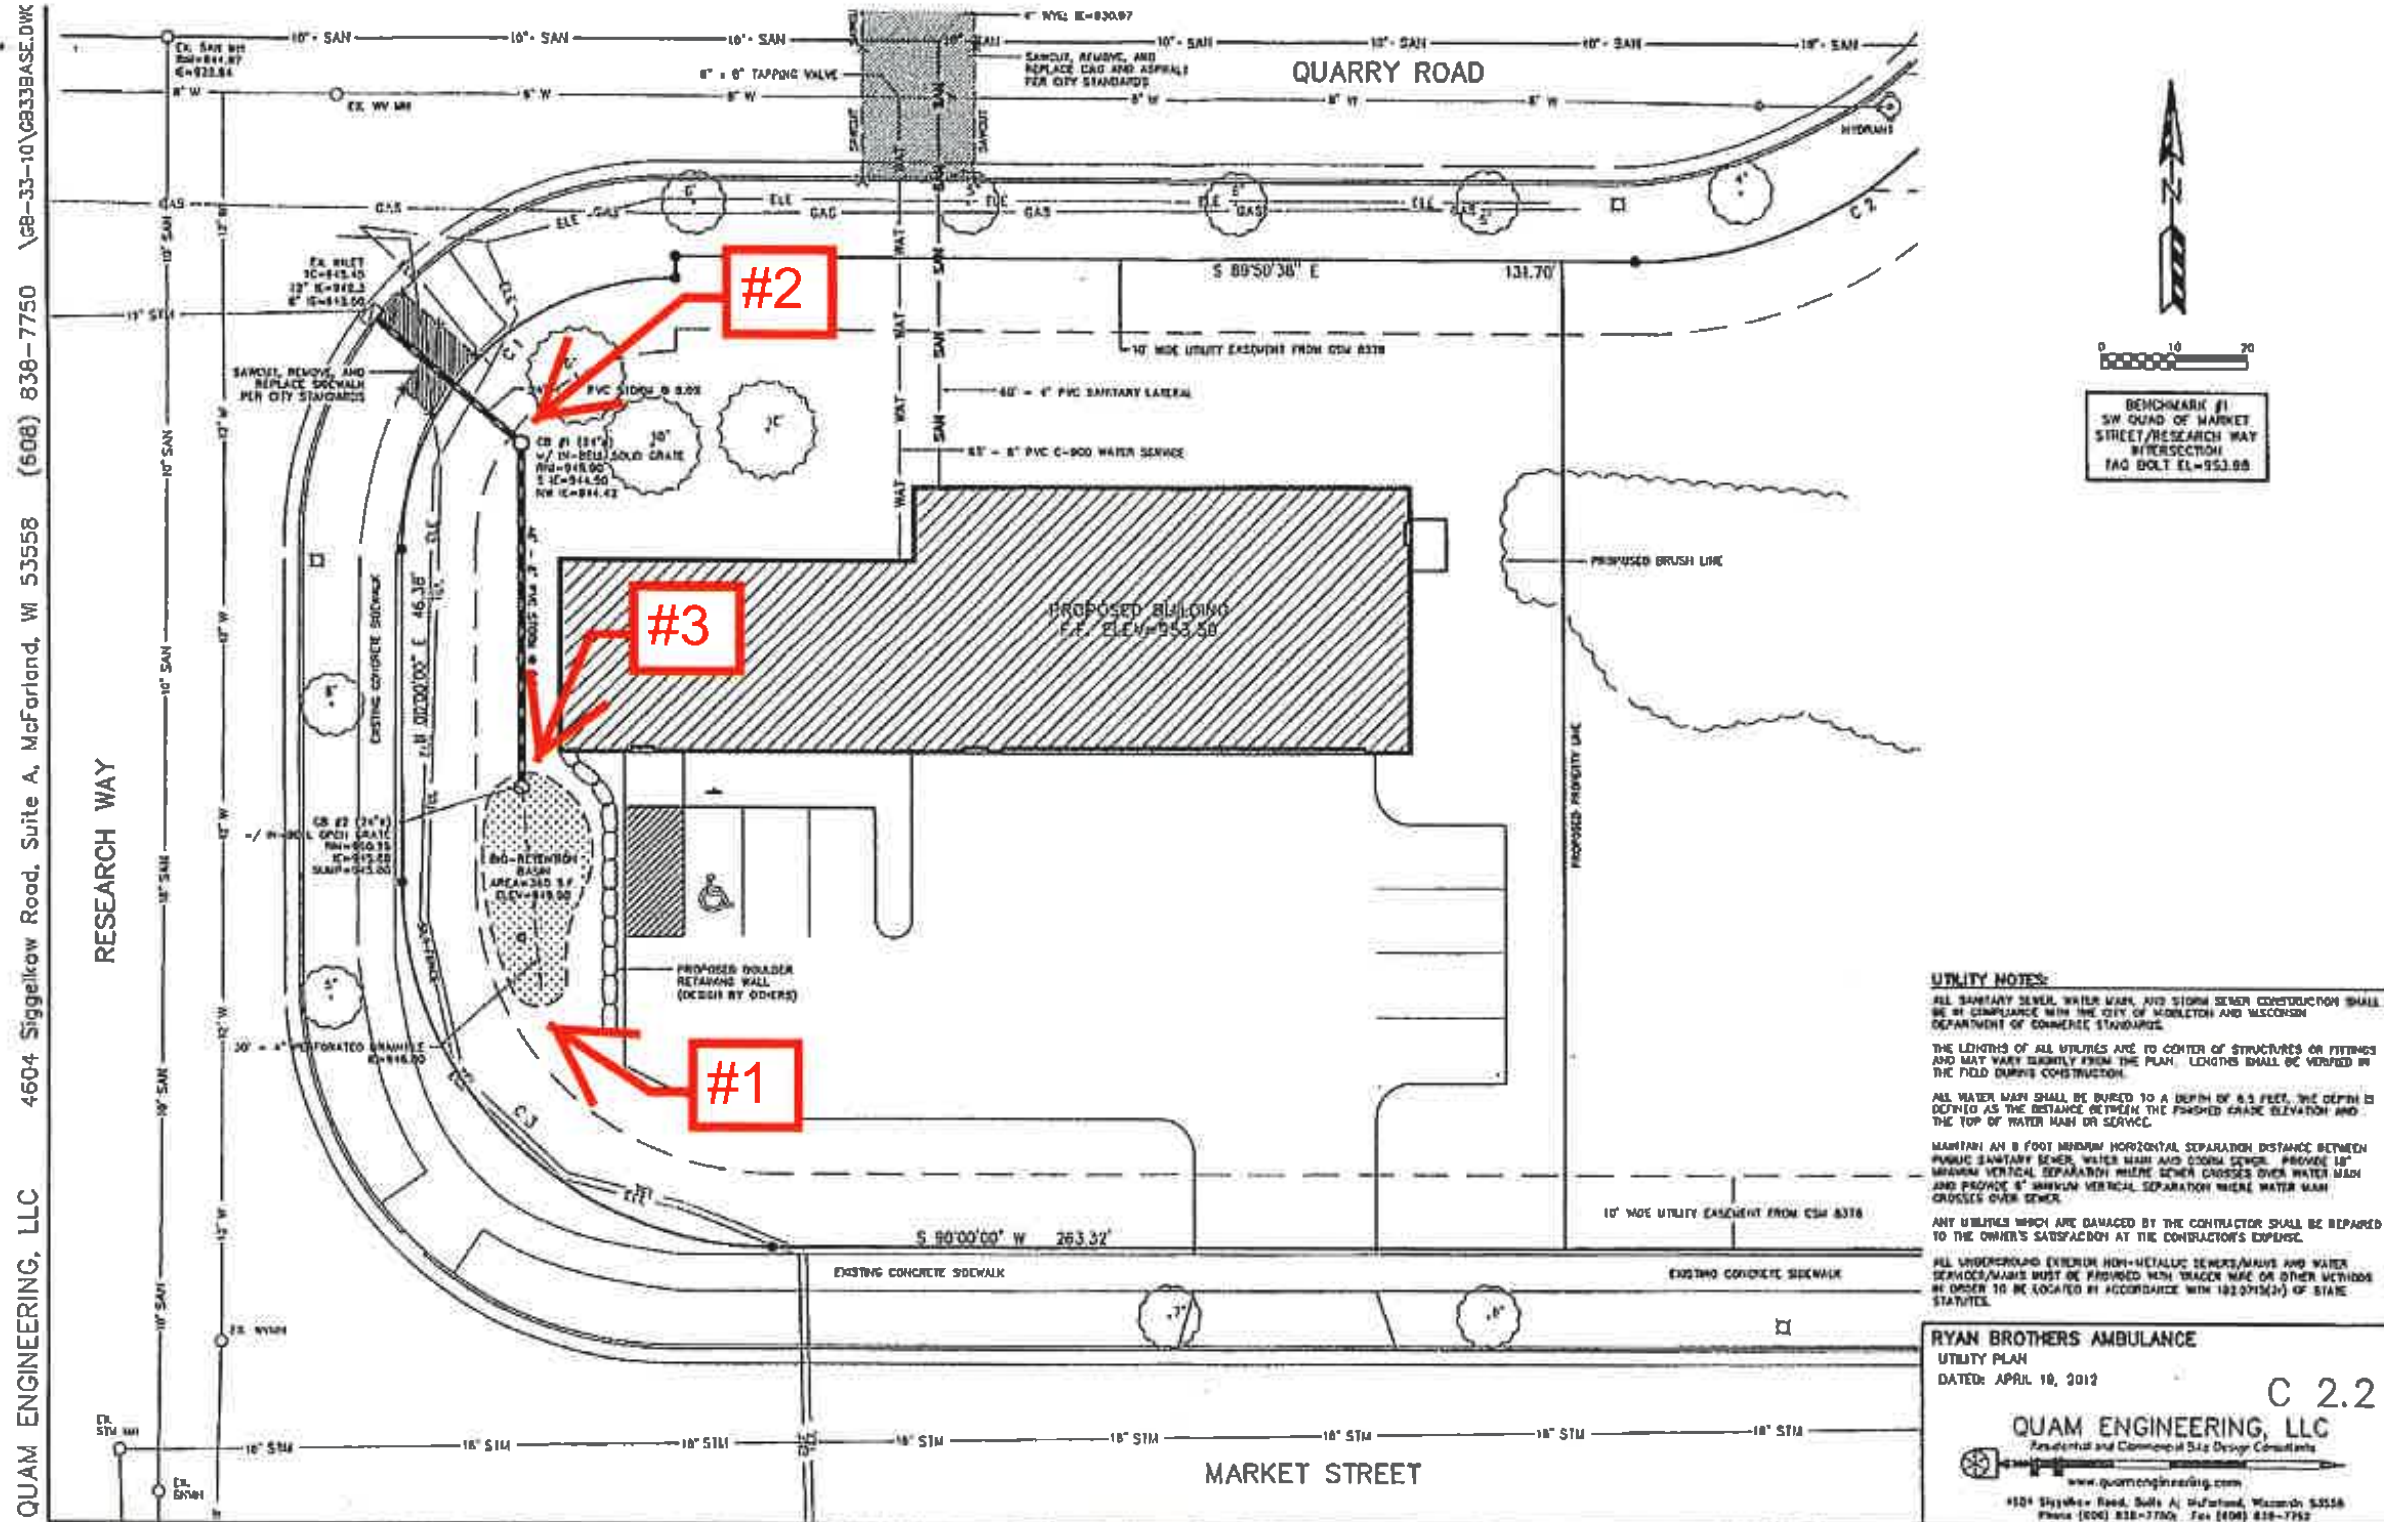

QUAM ENGINEERING, LLC 4604 Siggelkow Road, Suite A, McFarland, WI 53558 (608) 838-7750 \cb-33-10\CB33BASE.DWG