


PROPOSED 7,500 S.F. BUILDING SITE PLAN
04/28/2025

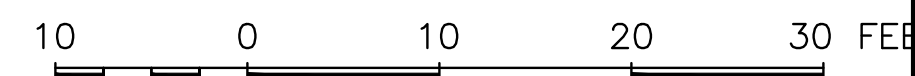


FEHR GRAHAM

ENGINEERING & ENVIRONMENTAL

ILLINOIS DESIGN FIRM NO. 184-003525


© 2025 FEHR GRAHAM

ILLINOIS
IOWA
WISCONSIN

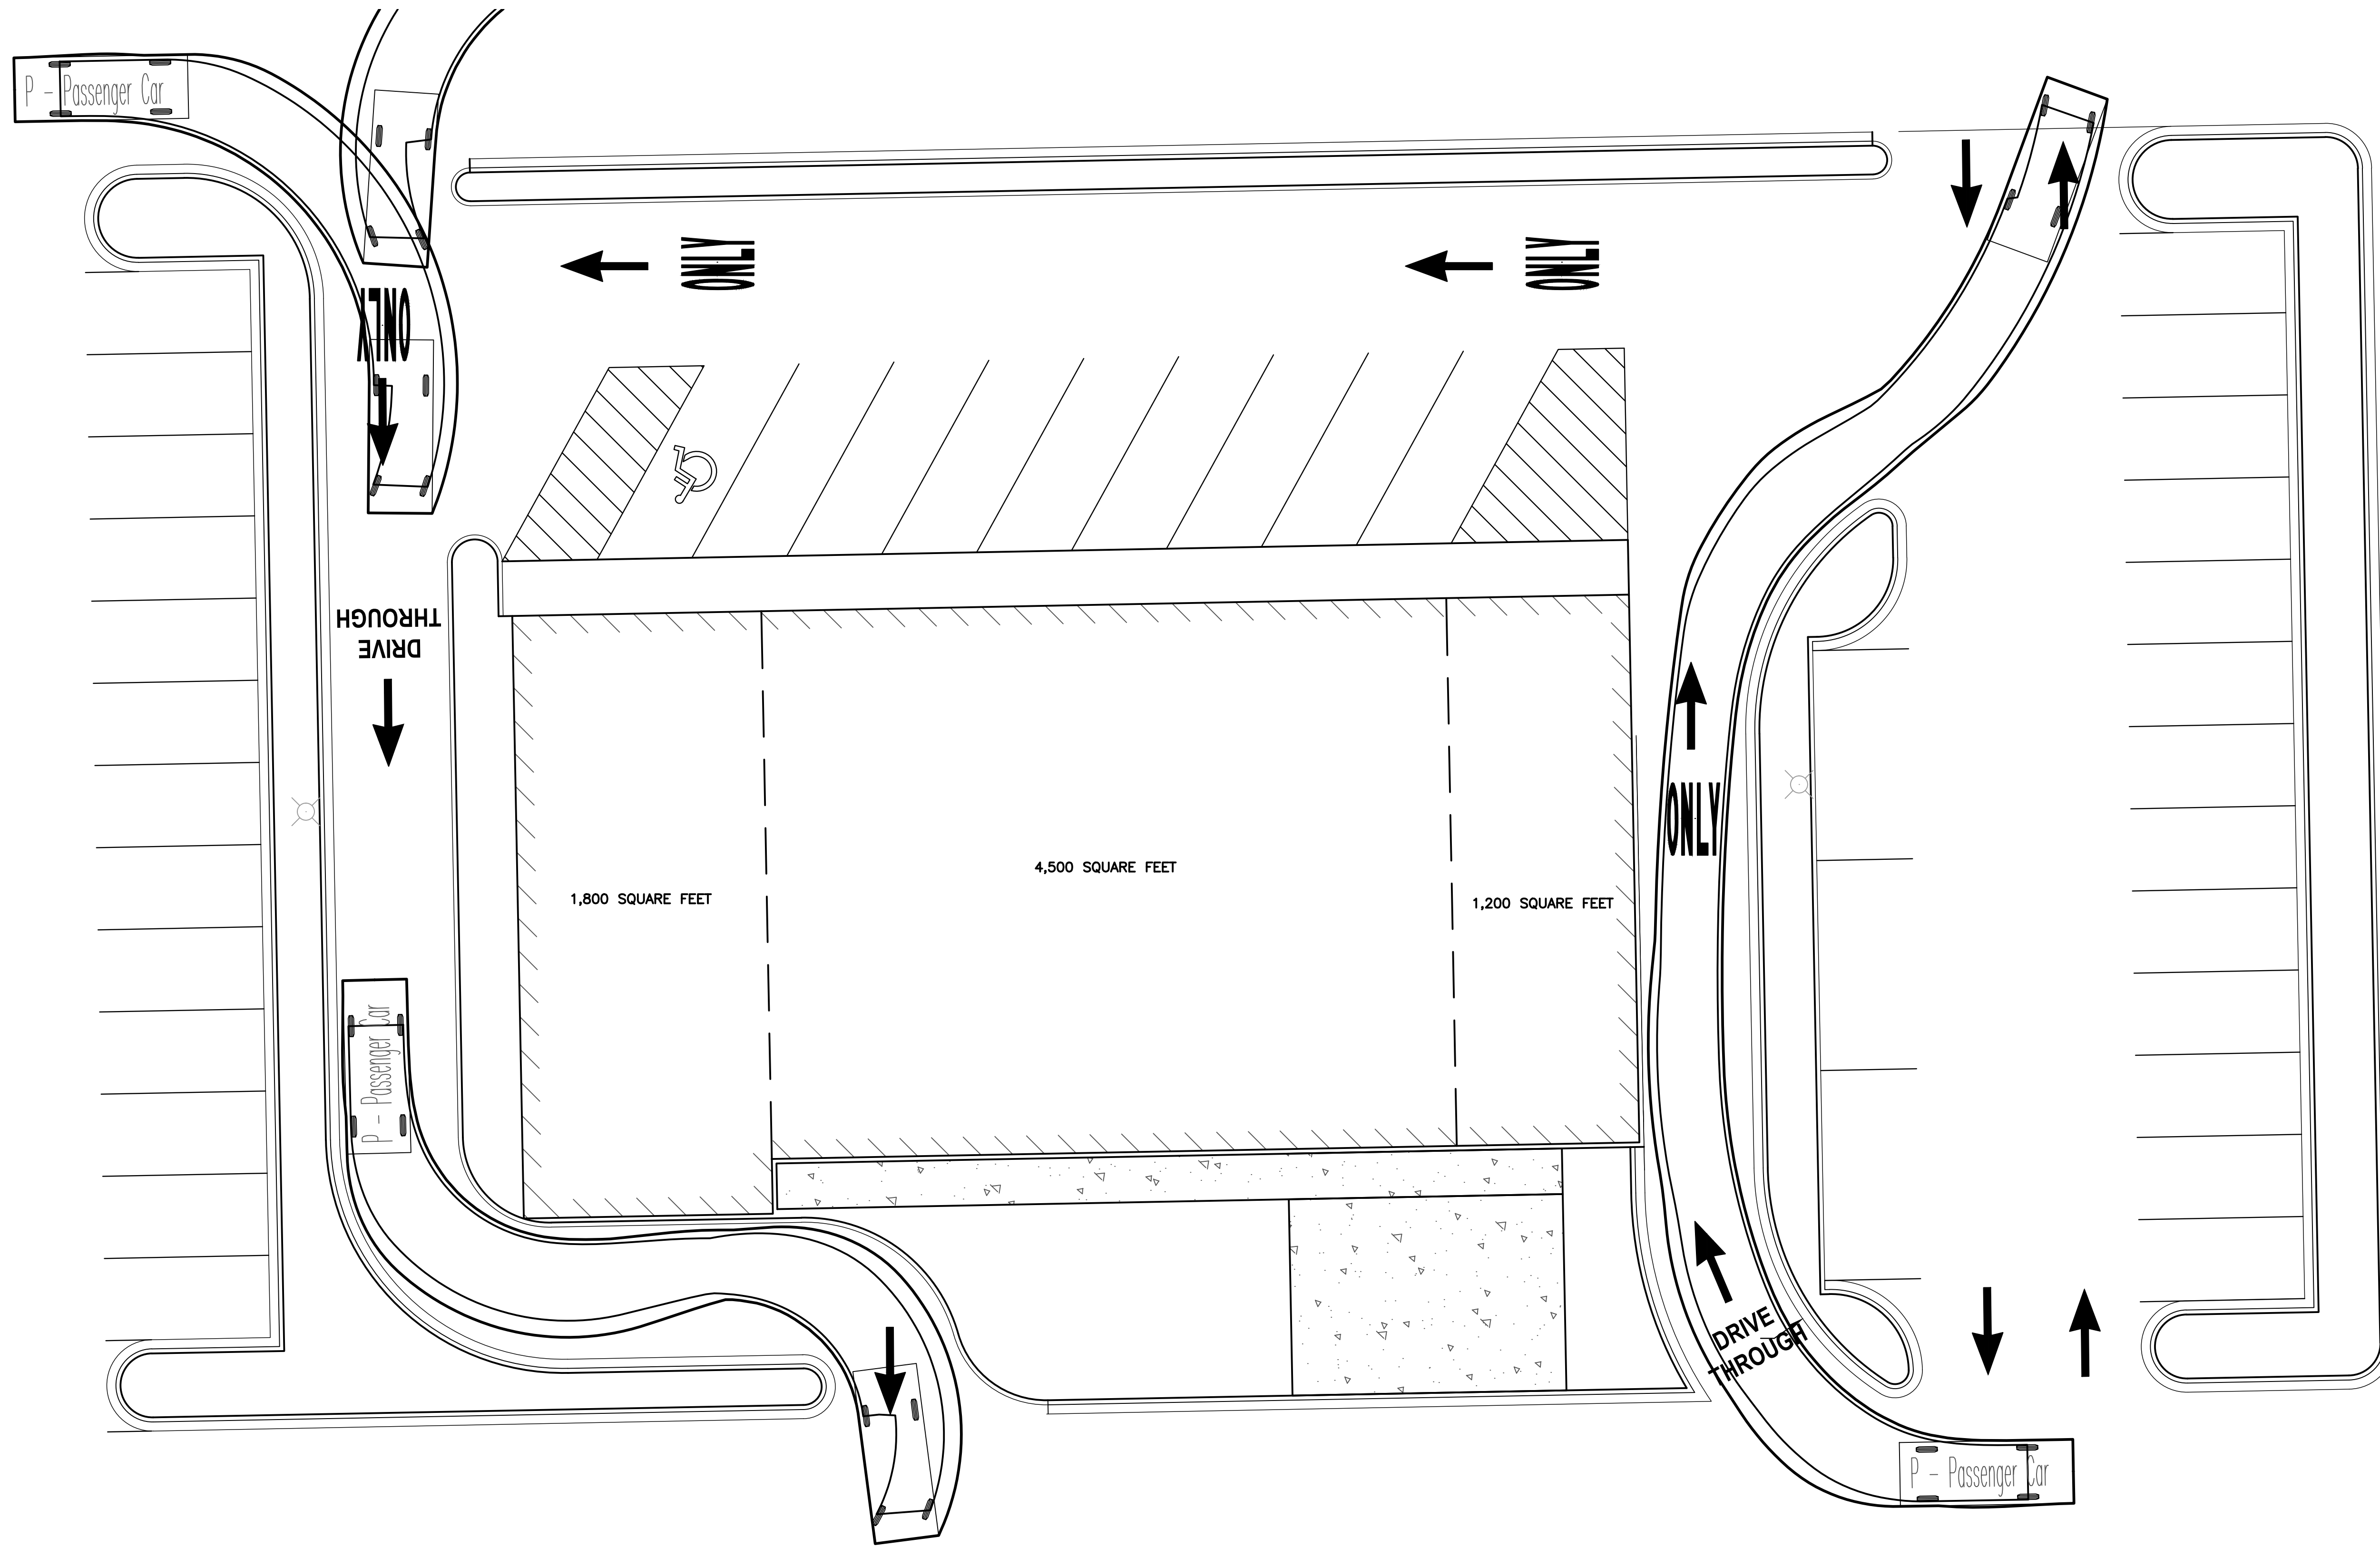

PROPOSED 7,500 S.F. BUILDING SITE PLAN
 WITH AUTO TURN
 04/28/2025

10 0 10 20 30 FEET

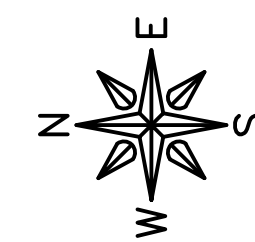

FEHR GRAHAM
 ENGINEERING & ENVIRONMENTAL
 ILLINOIS DESIGN FIRM NO. 184-003525
 © 2025 FEHR GRAHAM